


- Key:**
- Existing Tarmac
 - Existing Concrete
 - Concrete Paving Type 01
Marshalls 'Modal' Silver Grey Granite Textured
200mm x 100mm x 80mm
 - KBI Flexipave
'Stone Age Bronze'
 - Tactile Paving
Marshalls 'Natural' Blister Tactile Standard
 - Tarmac
 - Grass
 - Ground Cover
 - Reeds
 - Gabion Wall with Seating
 - Bench
 - Stepping Stones
 - Existing Boulders (relocated)
 - Tree
 - Ornamental Grass
 - B General Waste & Recycling Bins
 - S Timber Park Signage
 - PT Timber Picnic Table
 - 1100mm Timber Picket Fence

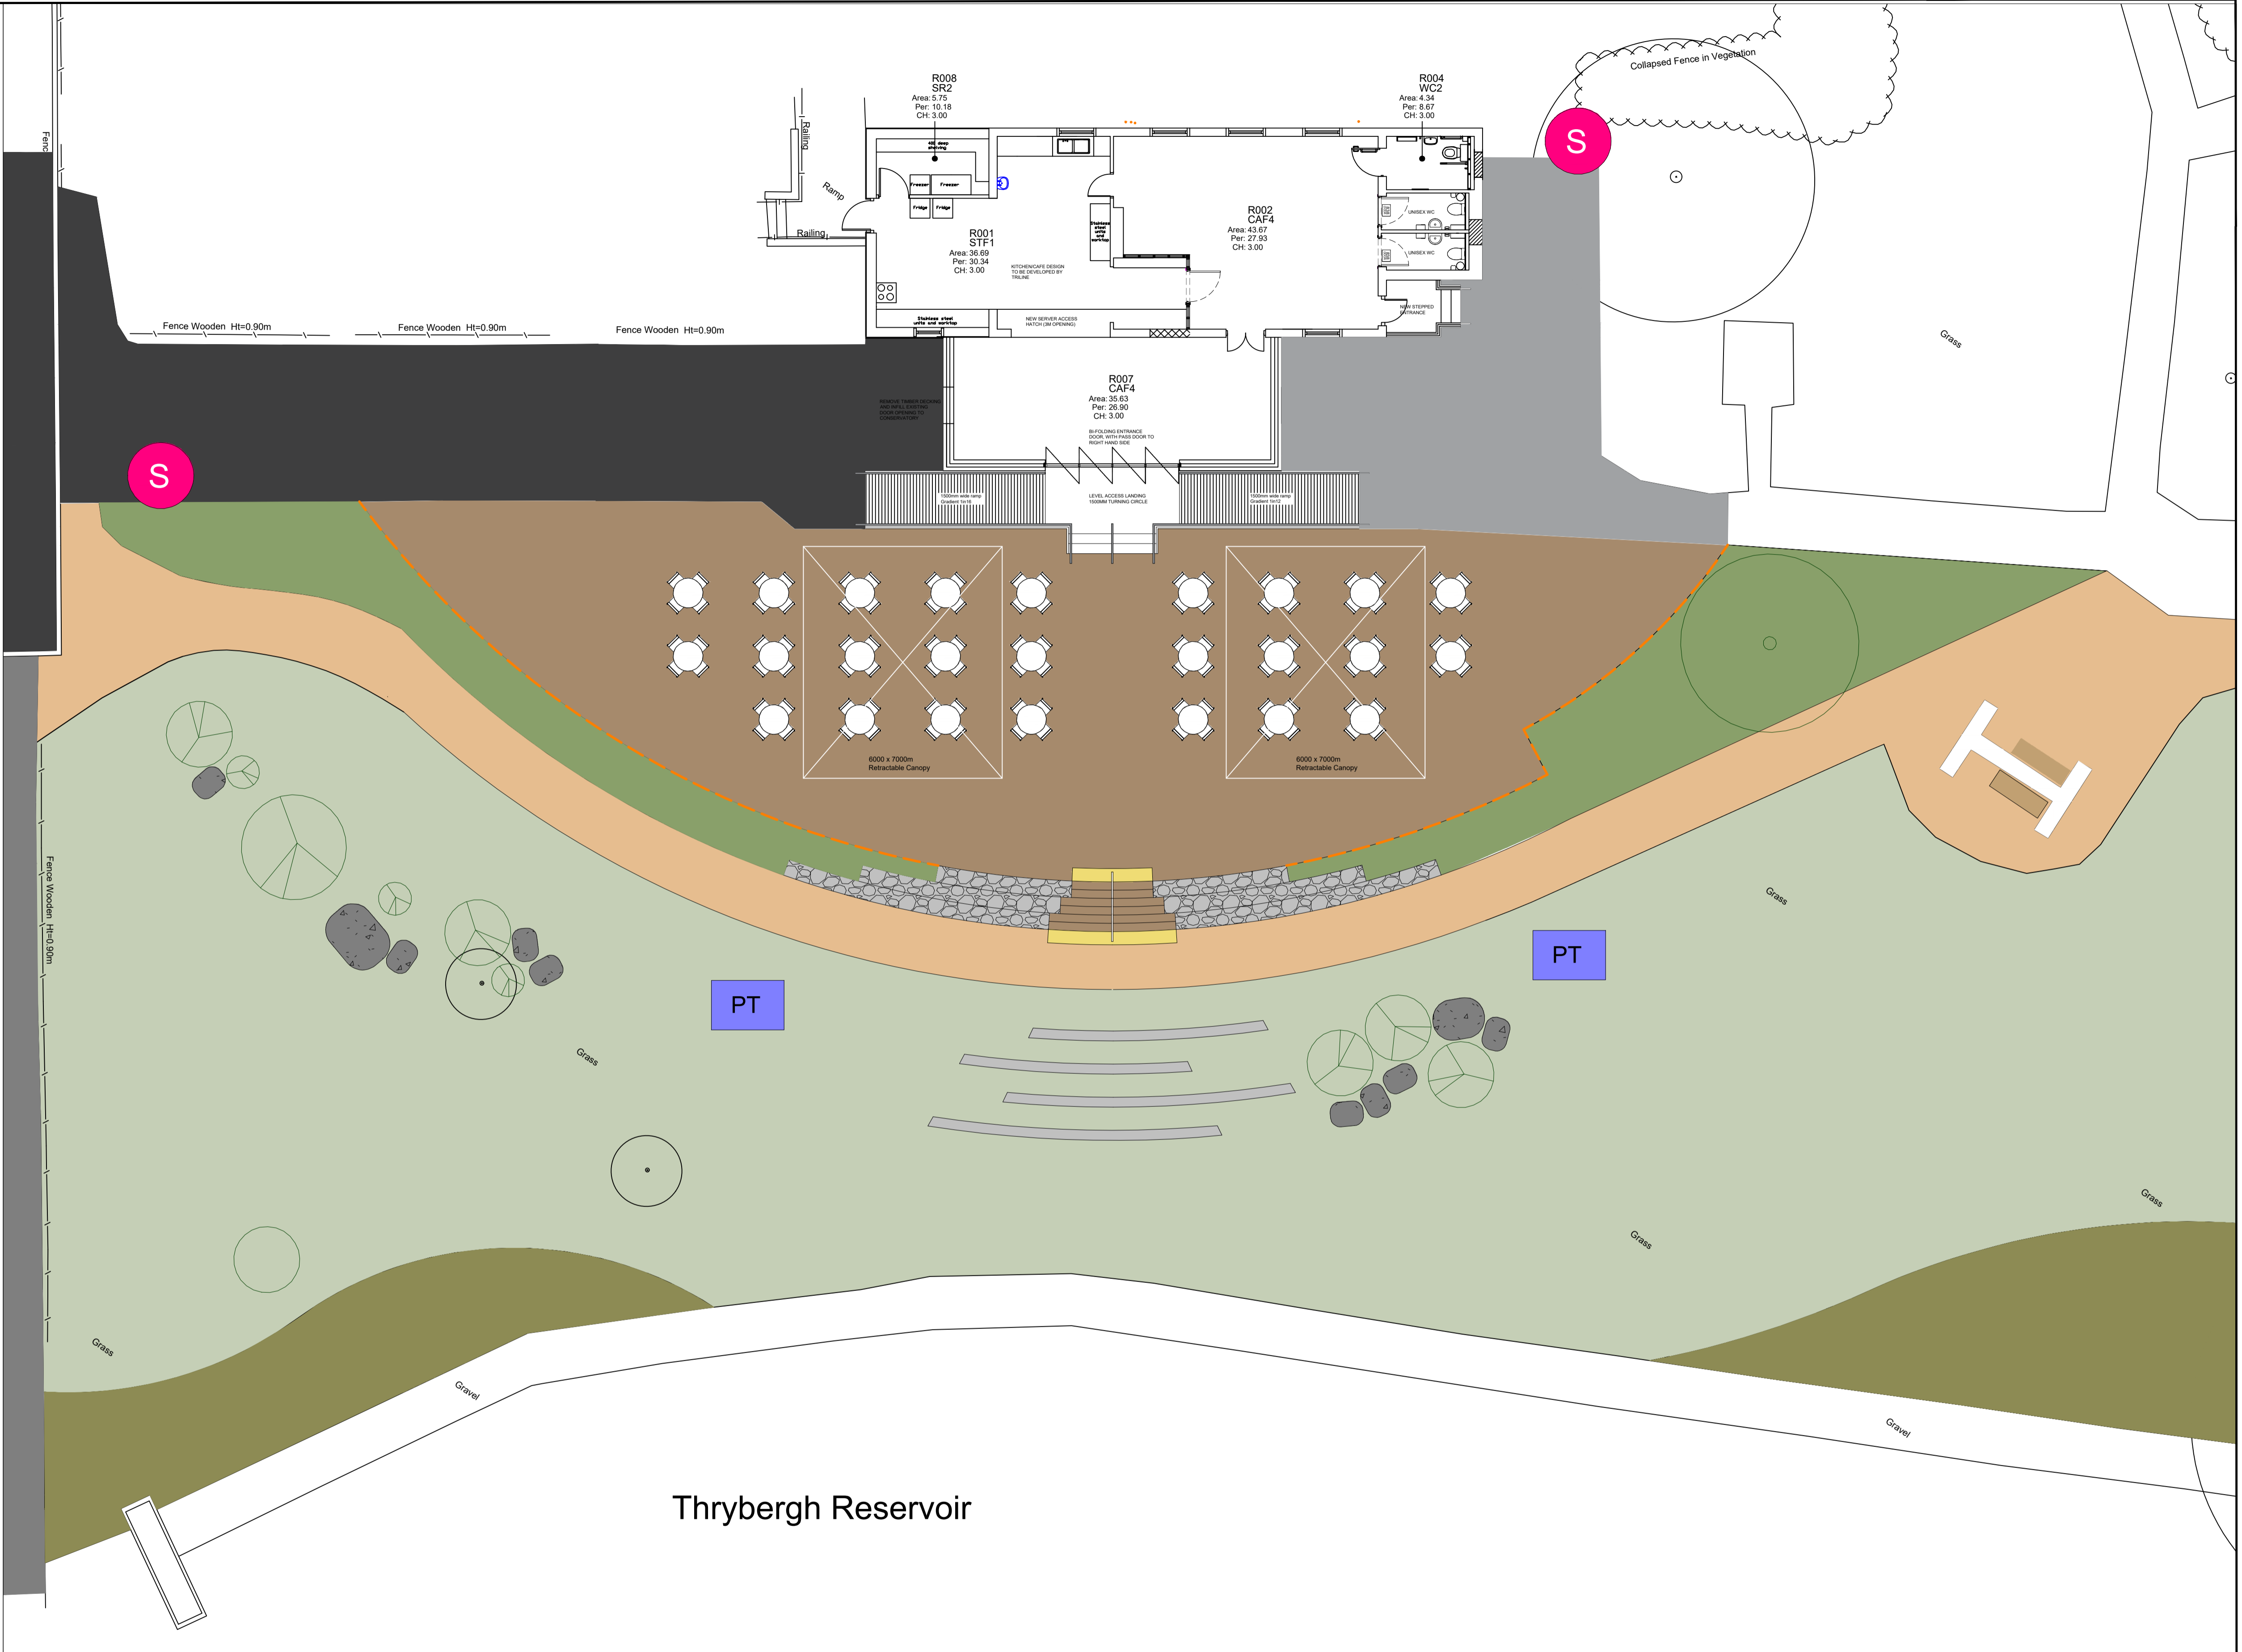

Thrybergh Reservoir

Rotherham
Metropolitan
Borough Council
**Planning, Regeneration
& Transport**
Building Design Team
www.rotherham.gov.uk

Rotherham Metropolitan Borough Council
Asset Management Service
Regeneration & Environment
Riverside House
Main Street
Rotherham
S60 1AE

Client:

Notes:

Rev	Description	Date	Initial

Project		THRYBERGH COUNTRY PARK - CAFE REFURBISHMENT	
Title		Proposed Site Plan	
Dwg. No.	005/003/066 / BS003	Rev	Chk
Scales (if A1)	1:100	<small>Do not scale this drawing</small>	
Drawn	M.Lawton	Date	June 2024