




Cafe - Proposed Floor Plan 1:50

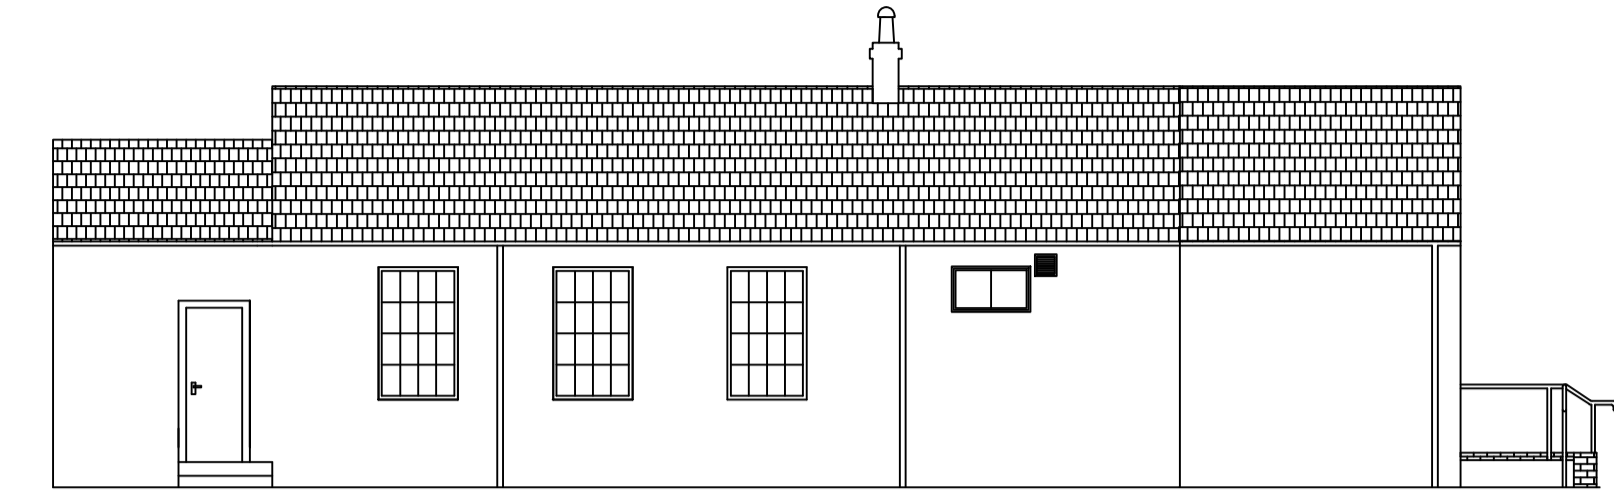

Cafe - Proposed Front Elevation (Elev 003) 1:100

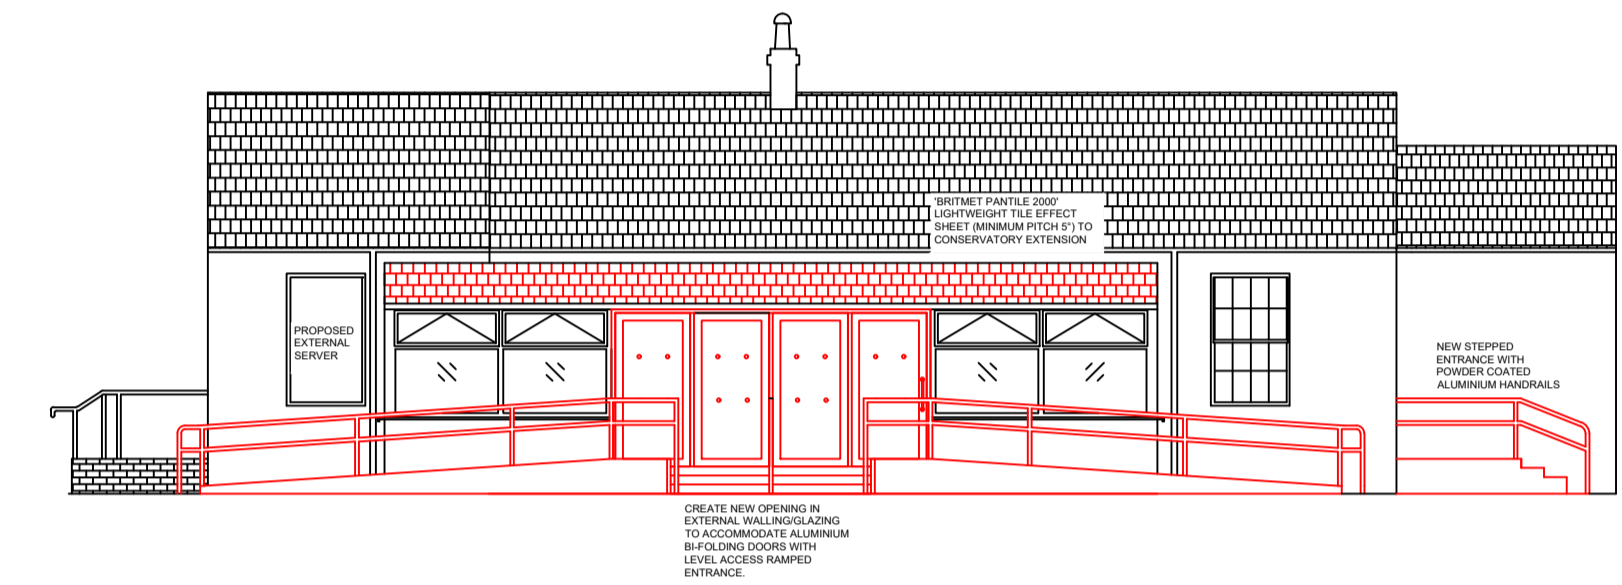


Cafe - Proposed Rear Elevation (Elev 001) 1:100

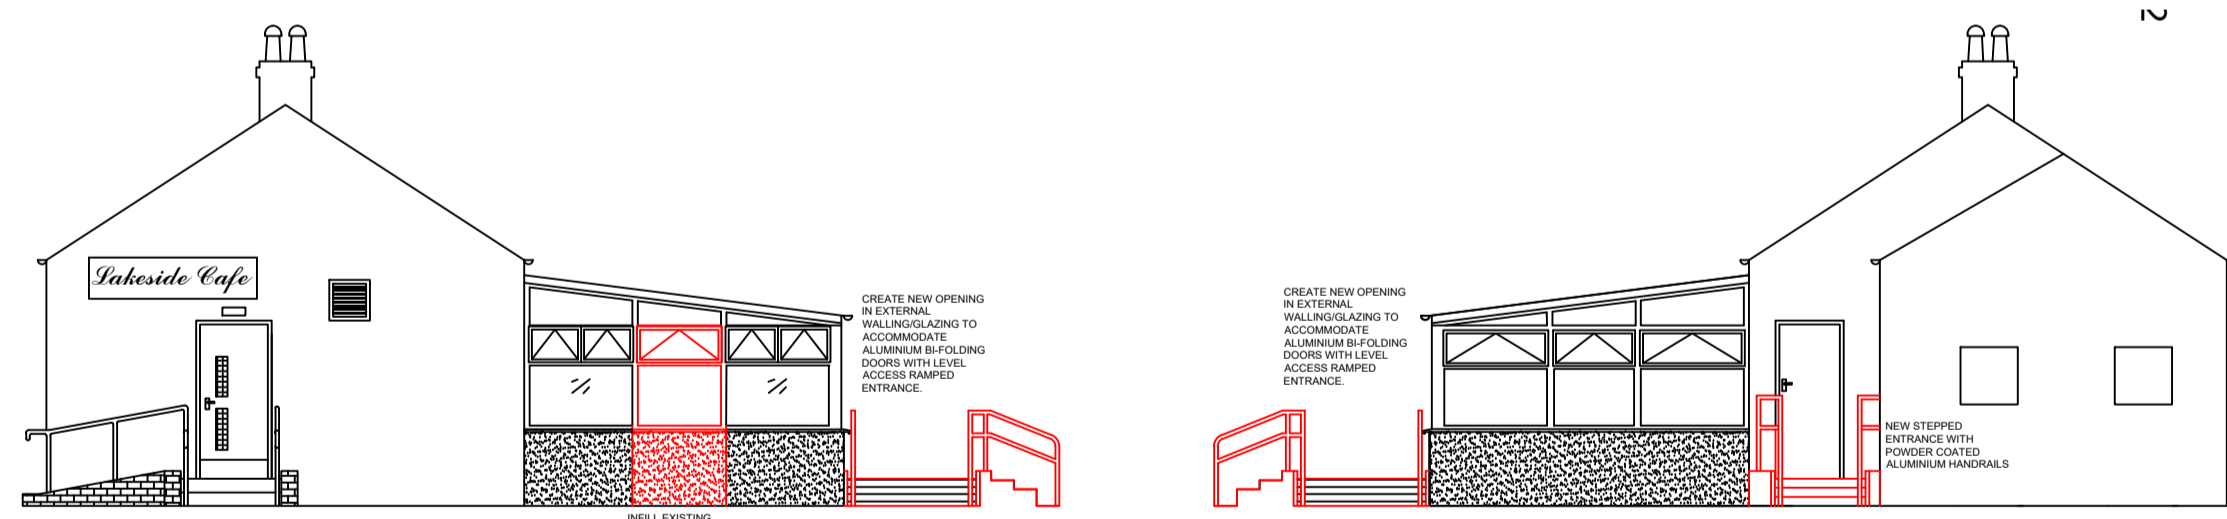

Cafe - Proposed Side Elevation (Elev 004) 1:100

Cafe - Proposed Side Elevation (Elev 002) 1:100

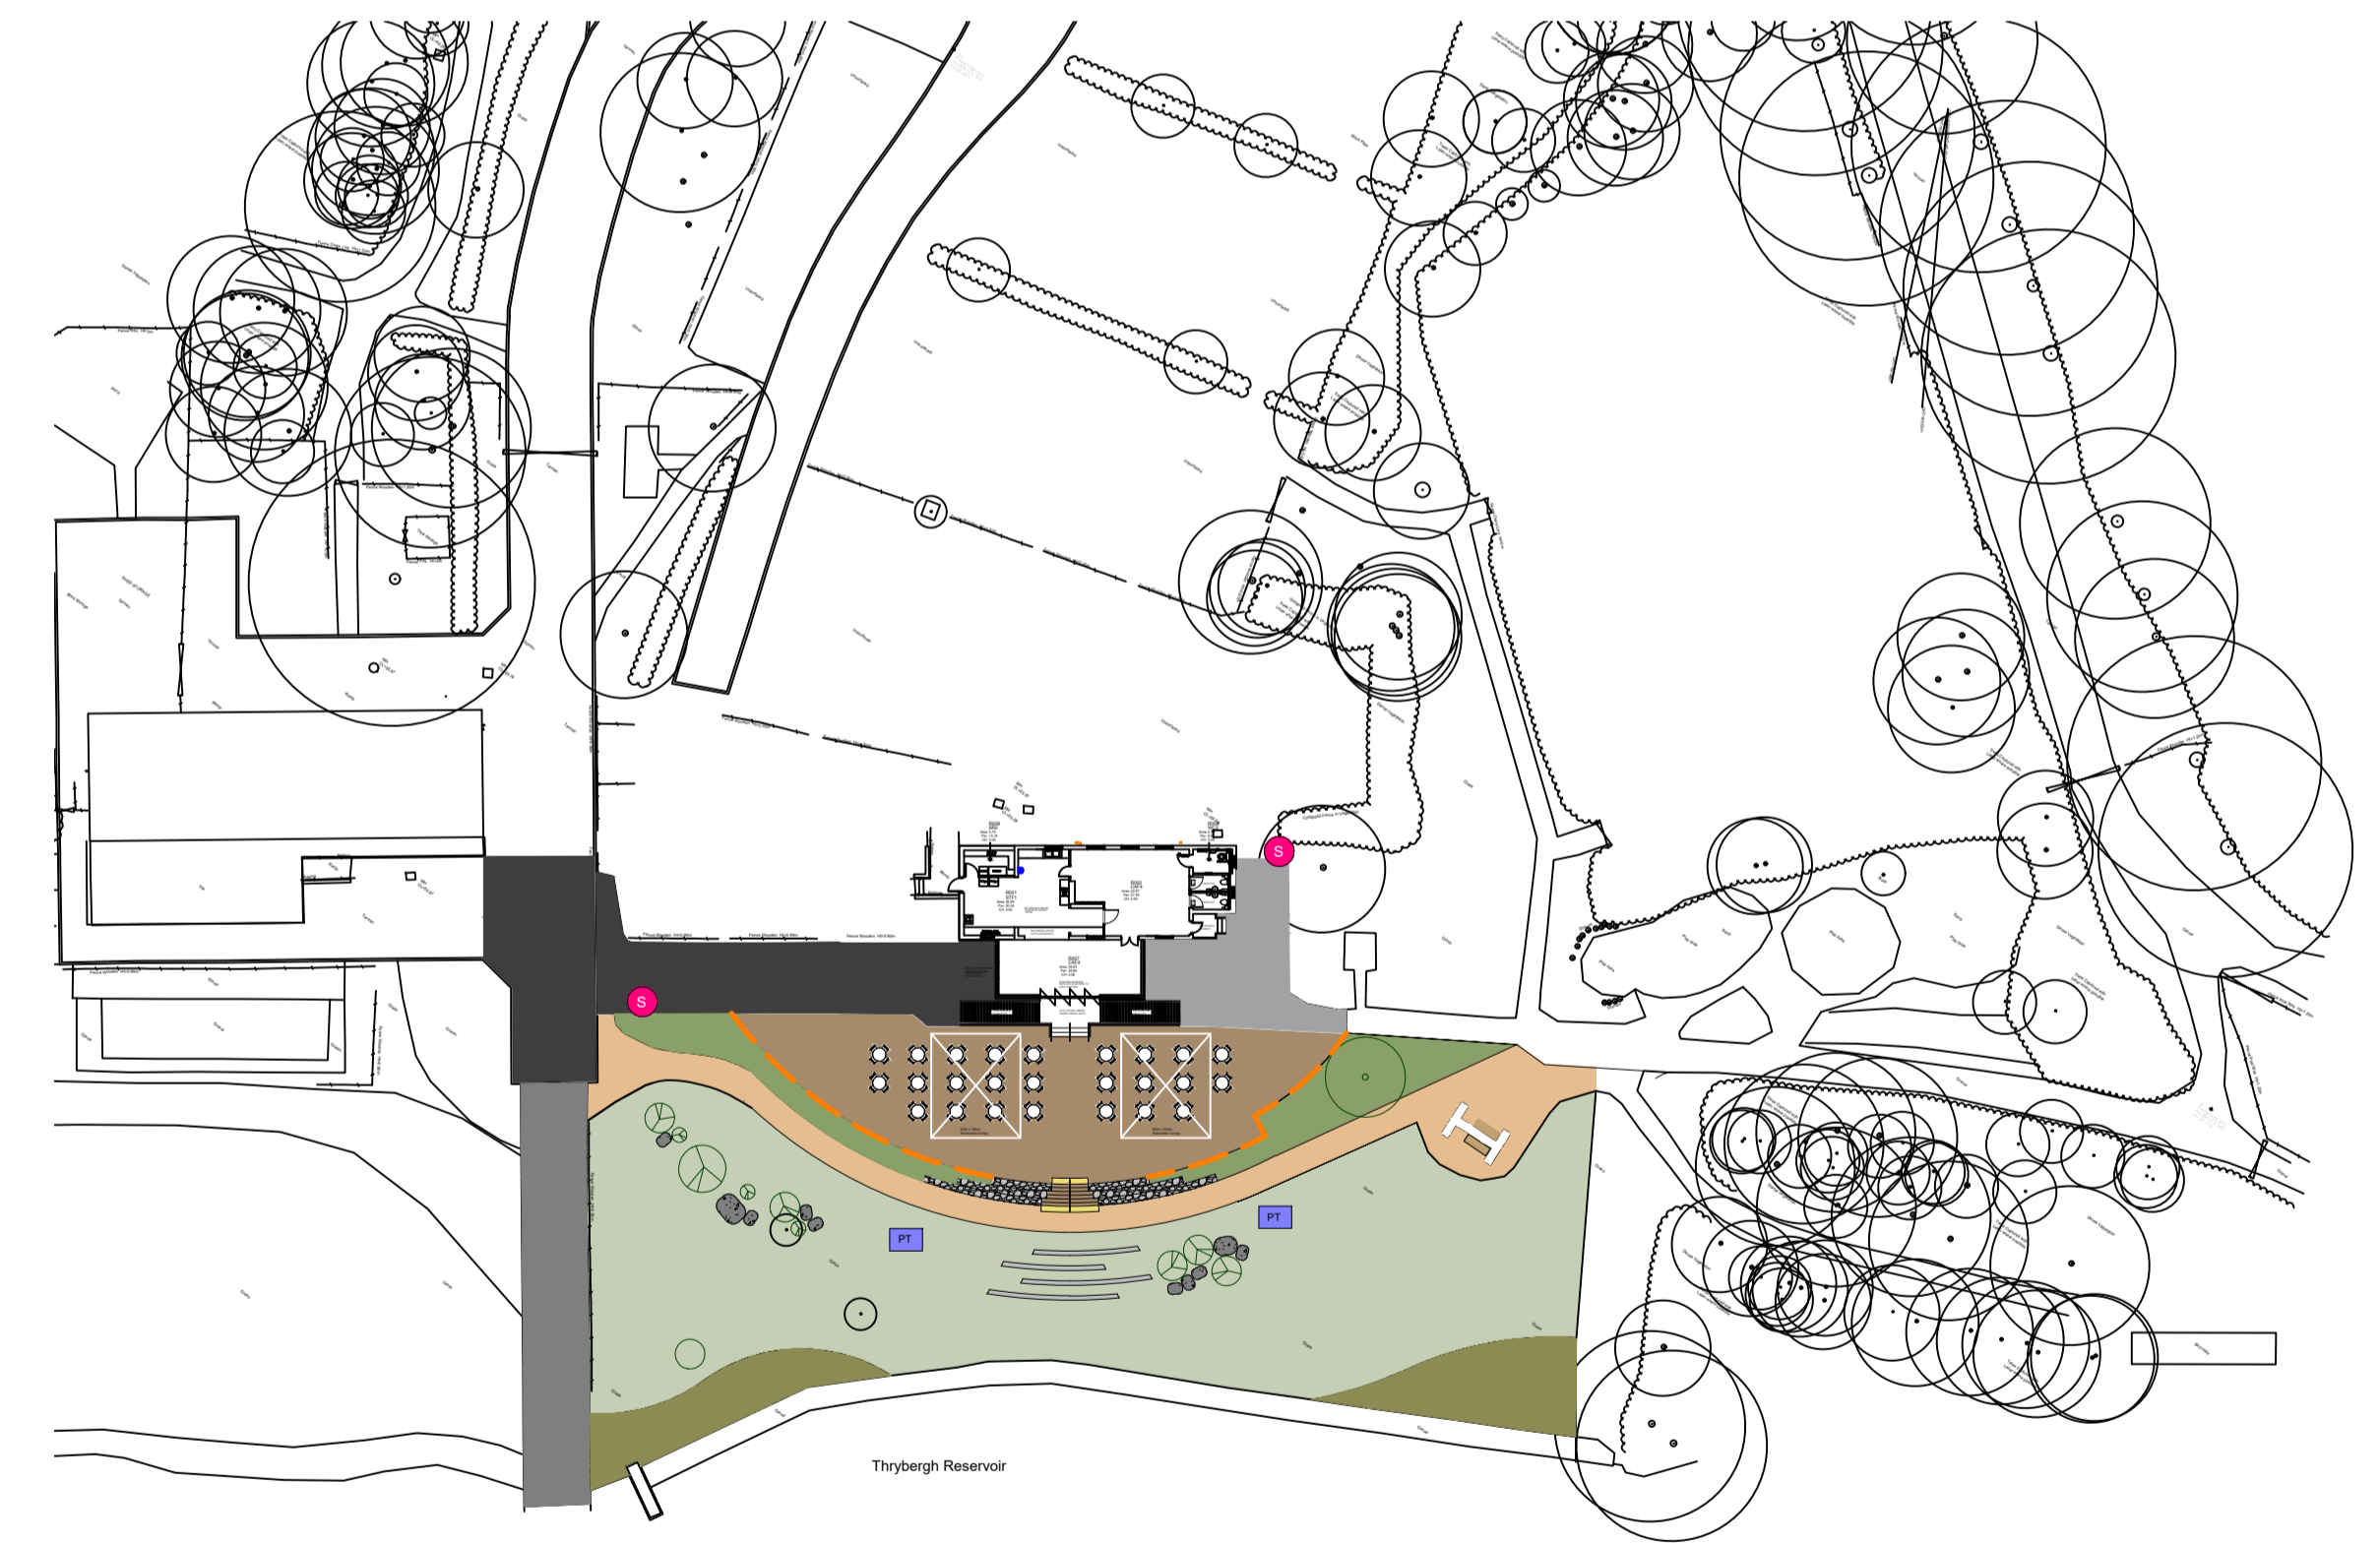

Cafe - Site Location Plan 1:1250

Rotherham
Metropolitan
Borough Council
**Planning, Regeneration
& Transport**
Building Design Team
www.rotherham.gov.uk

Rotherham Metropolitan Borough Council
Asset Management Service
Regeneration & Environment
Riverside House
Main Street
Rotherham
S60 1AE

Client:

Notes:

PLANNING

Project		THRYBERGH COUNTRY PARK - CAFE REFURBISHMENT	
Title		Proposed Plan & Elevations	
Dwg. No.	005/003/066 / BS102	Rev	Chk
Scales (if A1)	1:100	Do not scale this drawing	
Rev	Description	Date	Initial
Drawn	M.Lawton	Date	27/06/2024