


**NOTES**

ALL DIMENSIONS AND LEVELS ARE TO BE CHECKED ON SITE

ANY DISCREPANCIES ARE TO BE REPORTED TO THE ARCHITECT BEFORE ANY WORK COMMENCES

THIS DRAWING SHALL NOT BE SCALED TO ASCERTAIN ANY DIMENSIONS WORK TO REQUIRED DIMS ONLY

THE DRAWING SHALL NOT BE REPRODUCED WITHOUT EXPRESS WRITTEN PERMISSION FROM A/E/L/D.

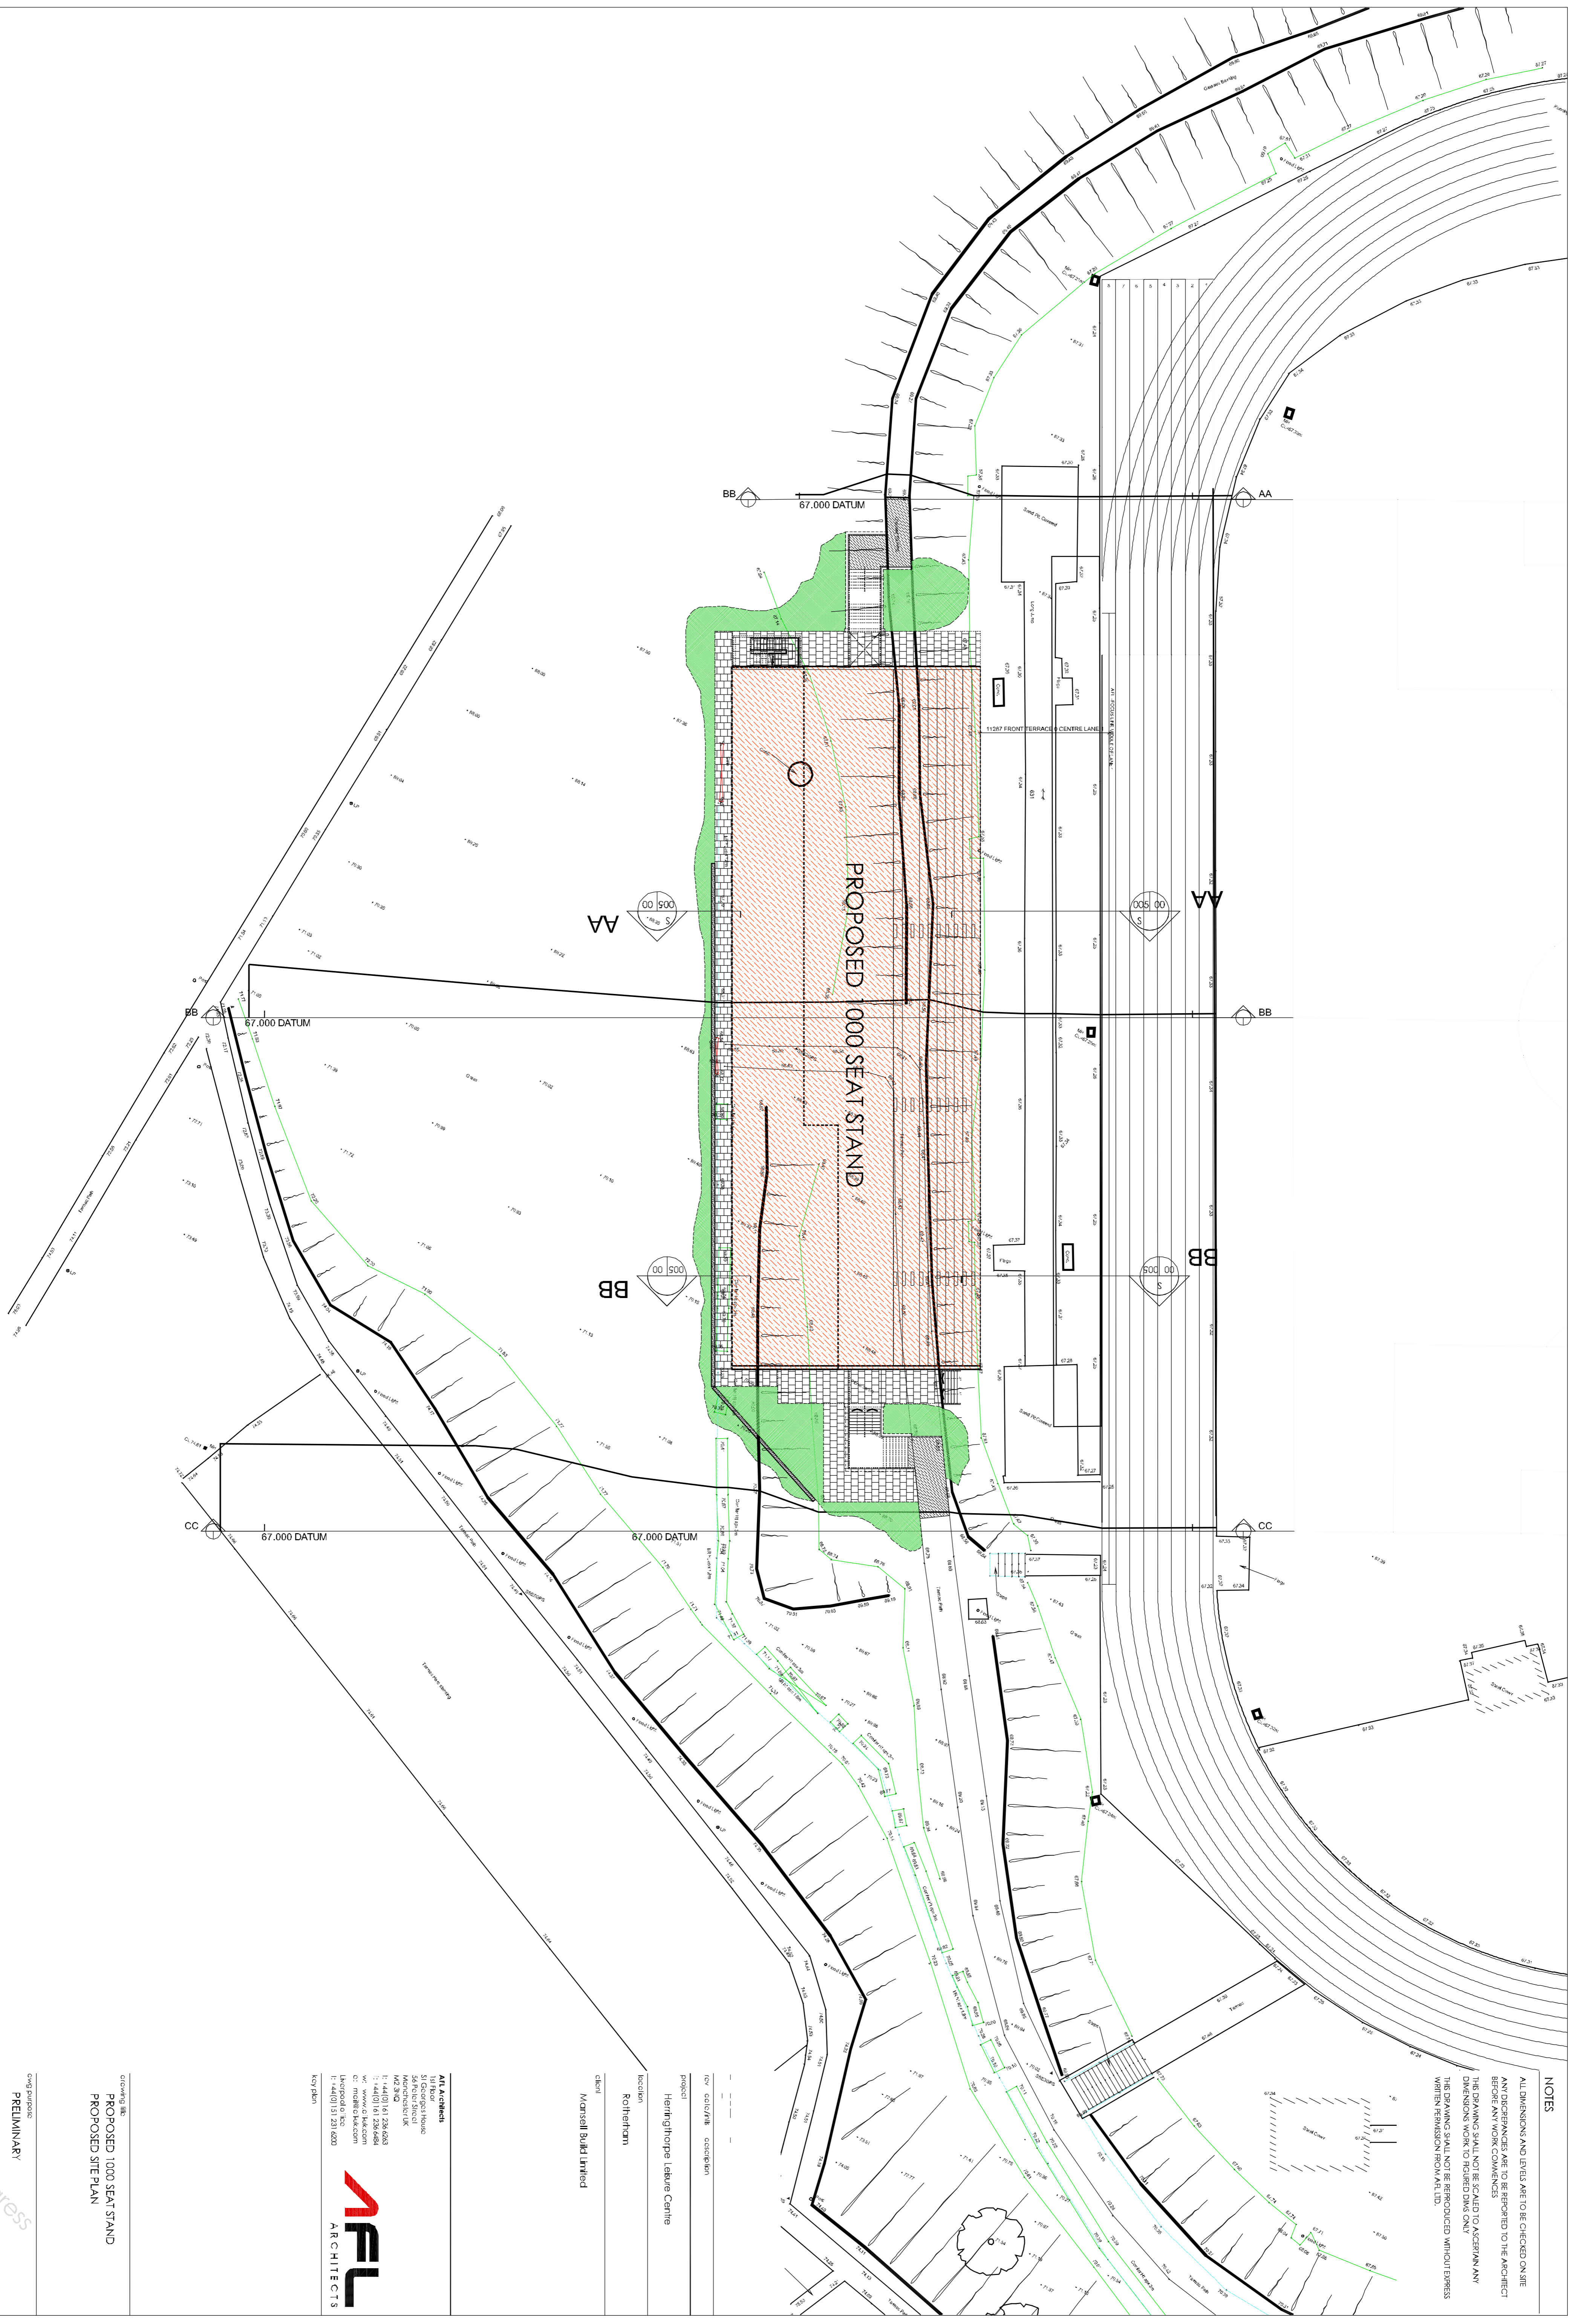


client  
McConnell Build Limited

location  
Rotherham

project  
Herringtonhope Leisure Centre

rev: 001/21/18 GCG/STB

**AFL Architects**  
 51 George's House  
 56 Fletch Street  
 M40 2DQ  
 LEICESTER  
 LE1 1JG  
 T: +44(0)1533 428400  
 F: +44(0)1533 428484  
 W: www.afl.ac.uk  
 G: info@afl.ac.uk  
 E: enquiries@afl.ac.uk

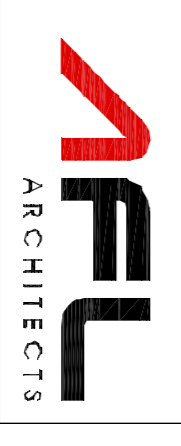

drawing title  
PROPOSED 1000 SEAT STAND  
 PROPOSED SITE PLAN

drawing purpose  
PRELIMINARY

scale  
1:250

date  
08/12/18

drawn by  
S-C/D

checked by  
J-C/B

approved by  
J-C/B

In Progress