


**Legend**

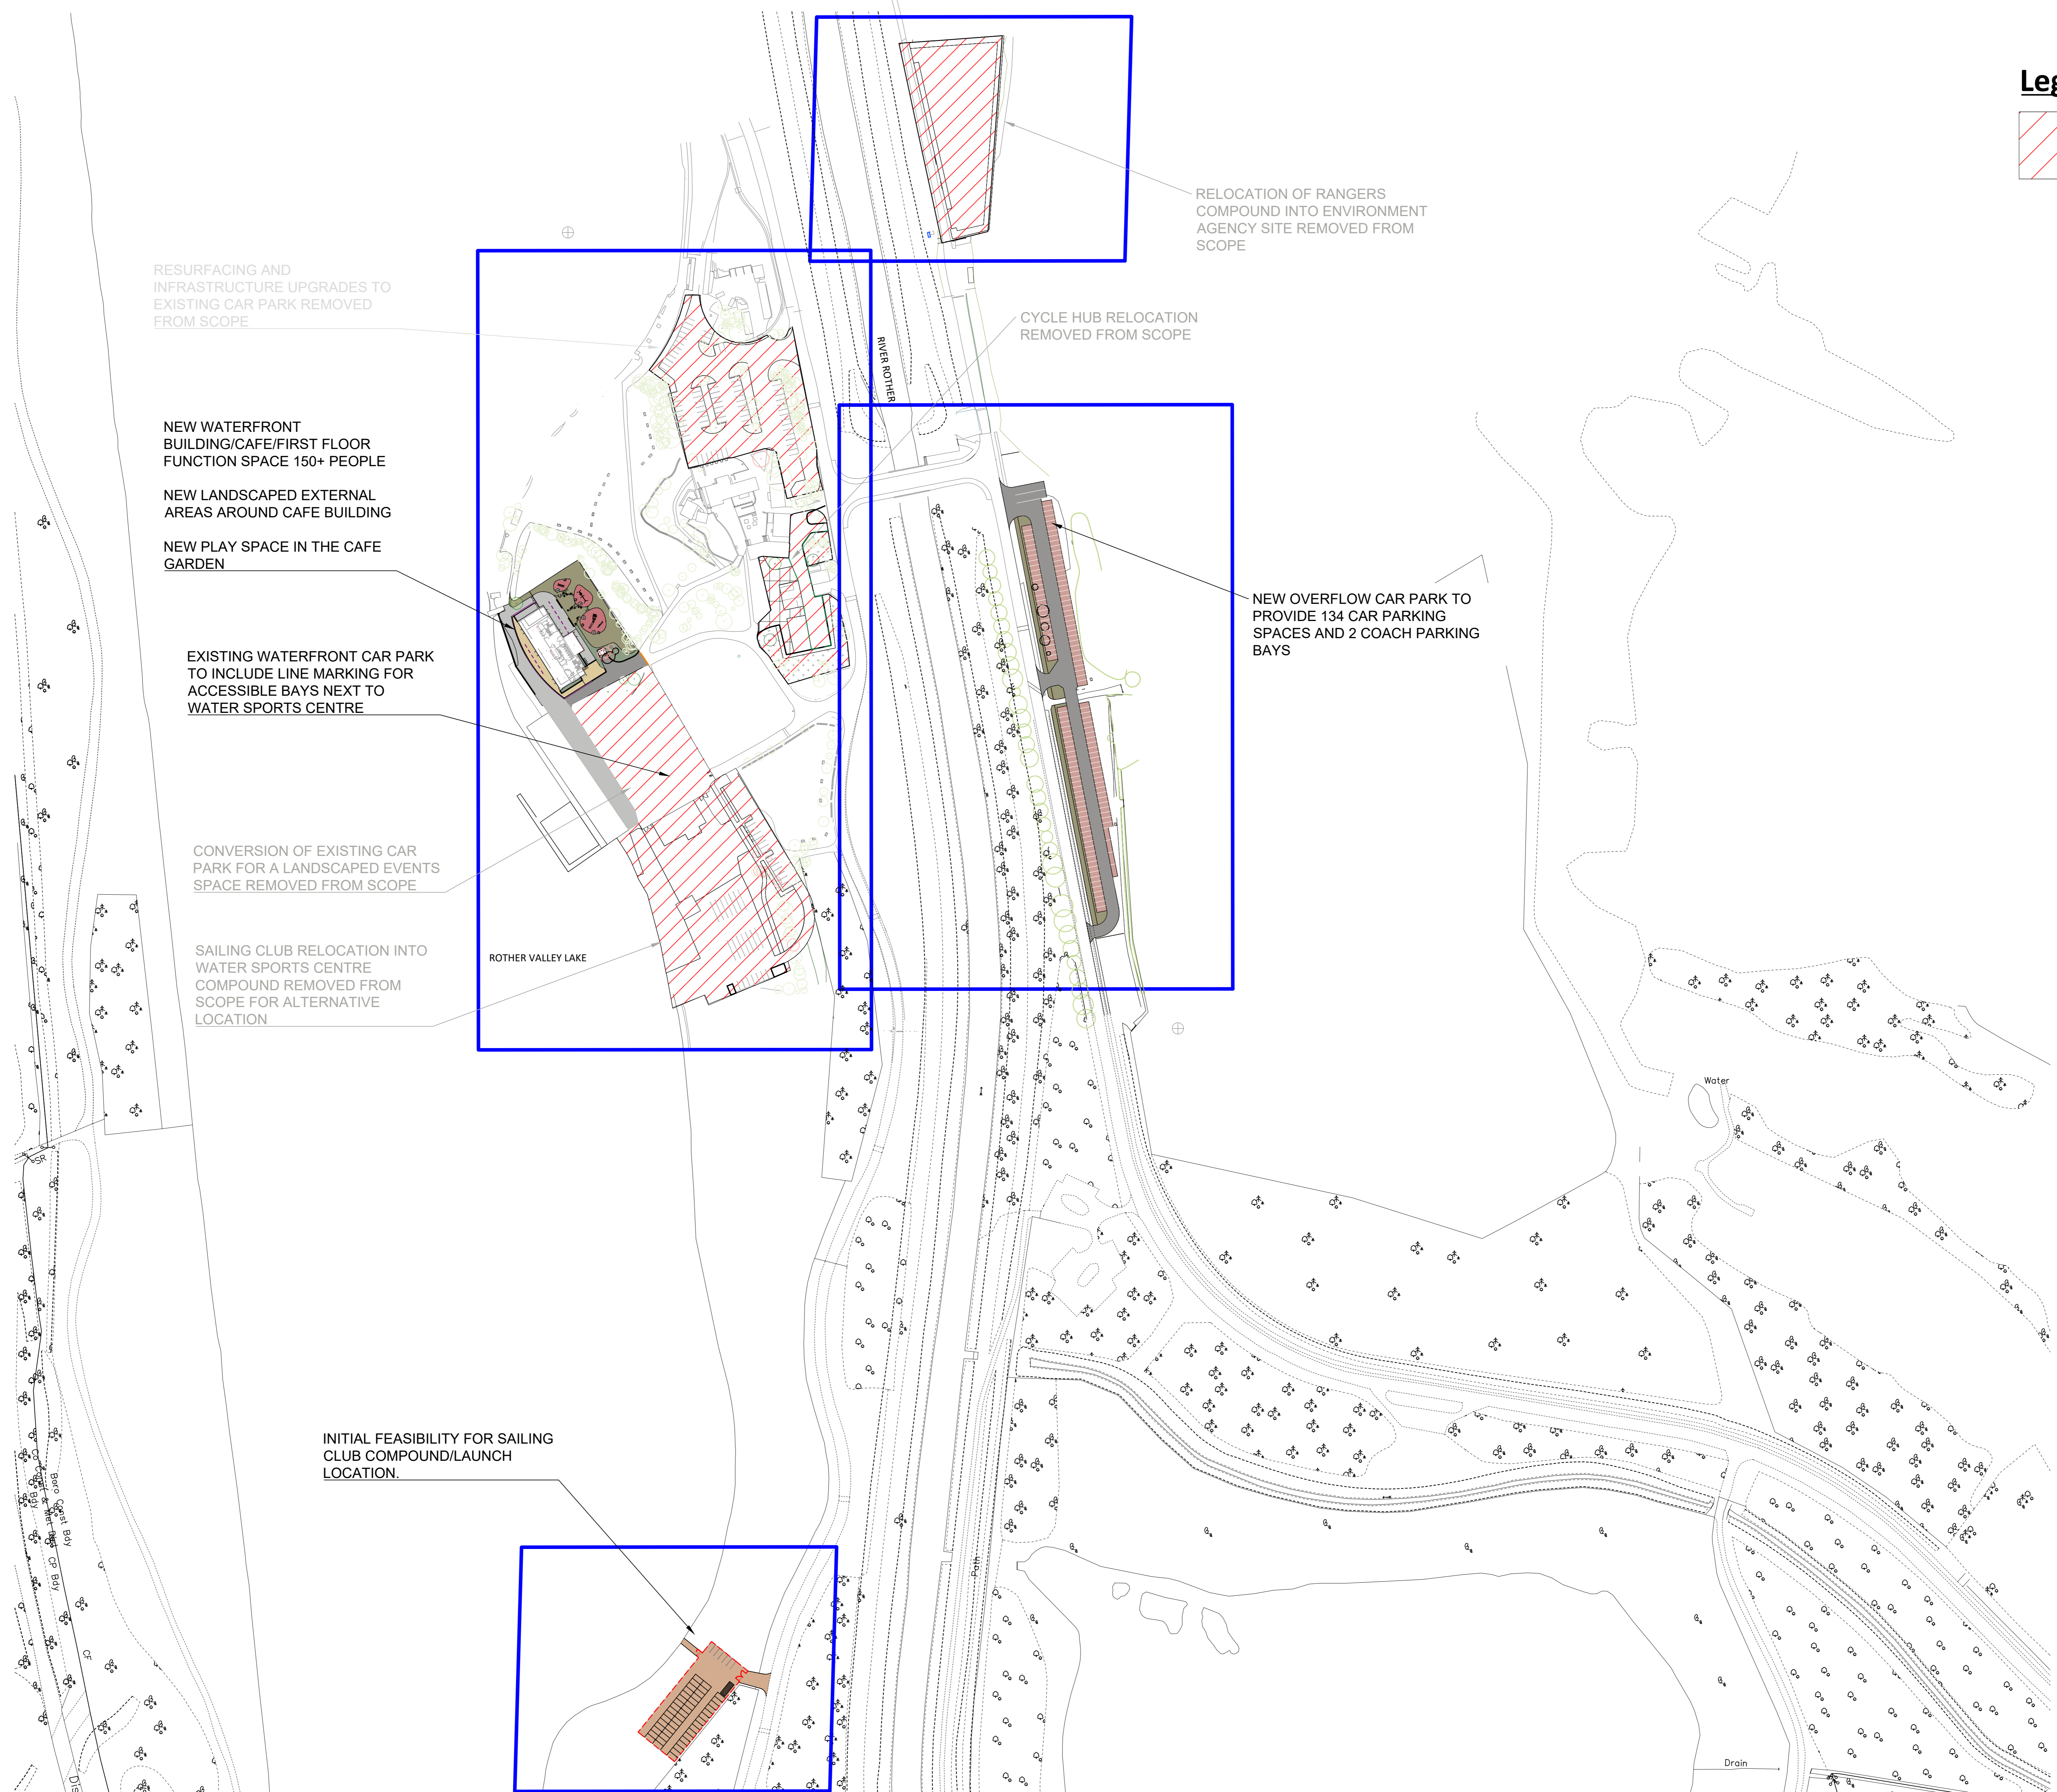

<p>Rotherham Metropolitan Borough Council          Planning, Regeneration &amp; Transport          Building Design Team  <a href="http://www.rotherham.gov.uk">www.rotherham.gov.uk</a></p>	<p>Rotherham Metropolitan Borough Council          Asset Management Service          Regeneration &amp; Environment          Riverside House          Main Street          Rotherham          S60 1AE</p>	<p>Client:</p>										
			<p>Project: Rother Valley Country Park - Redevelopment</p> <p>Title: Site Plan Overview</p> <p>Dwg. No. BS001</p> <p>Scales 1:1250</p>	<p>Rev</p>	<p>Rev</p>	<p>Rev</p>	<p>Rev</p>	<p>Rev</p>	<p>Rev</p>	<p>Rev</p>	<p>Rev</p>	<p>Rev</p>
<p>Rev.</p>	<p>Description</p>	<p>Date</p>	<p>Initial</p>	<p>Chd.</p>	<p>Drawn</p>	<p>MWL</p>	<p>Date 31/05/24</p>	<p>Chd. by</p>				