




Elev 001  
Cafe - Existing Floor Plan 1:50

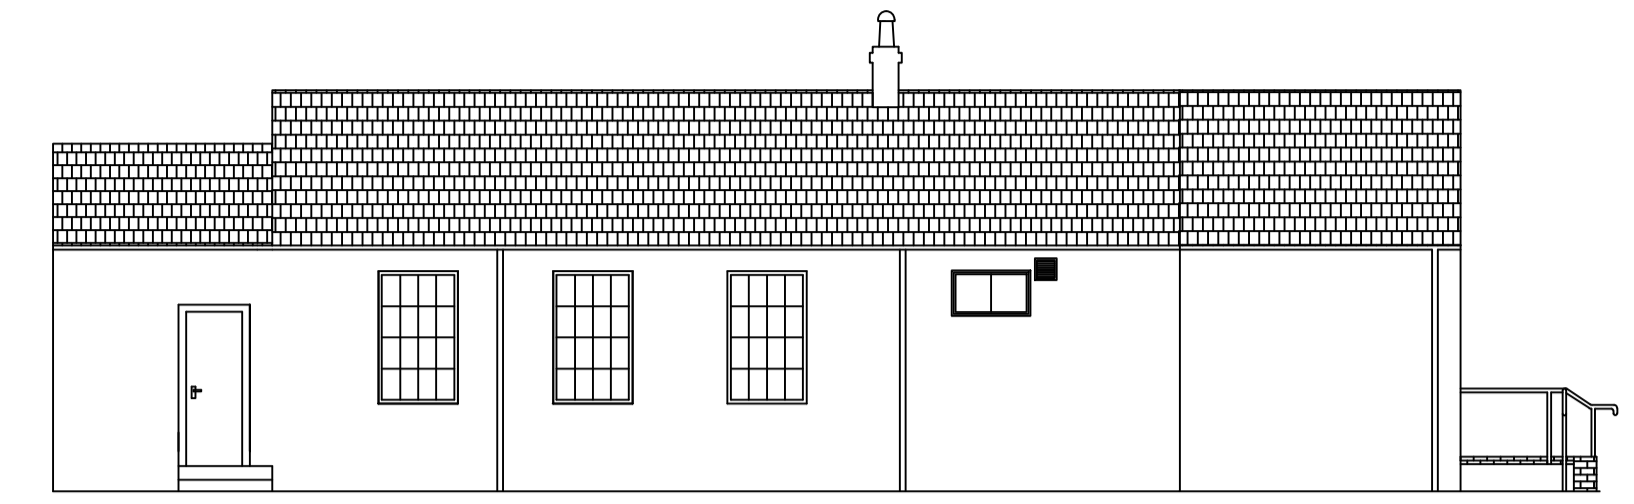


Cafe - Existing Front Elevation (Elev 003) 1:100

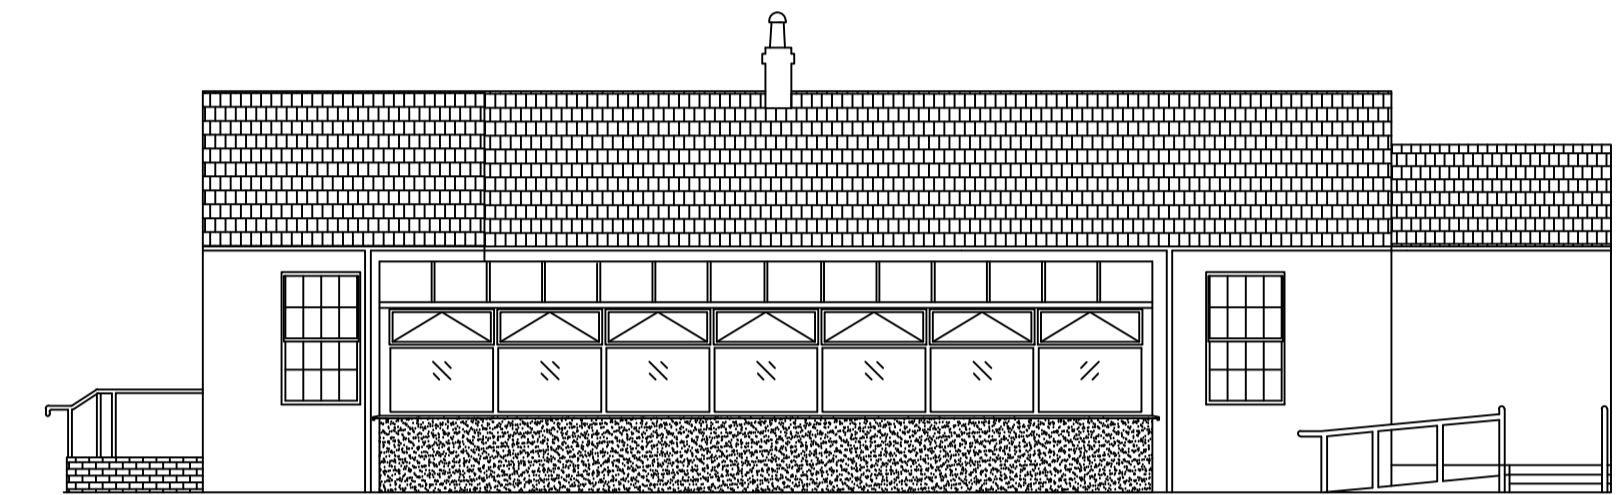


Cafe - Existing Rear Elevation (Elev 001) 1:100

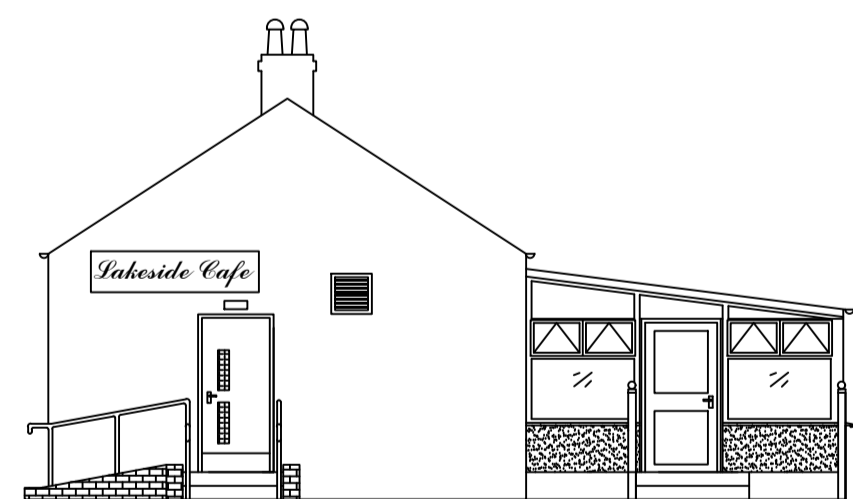

Cafe - Existing Side Elevation (Elev 004) 1:100

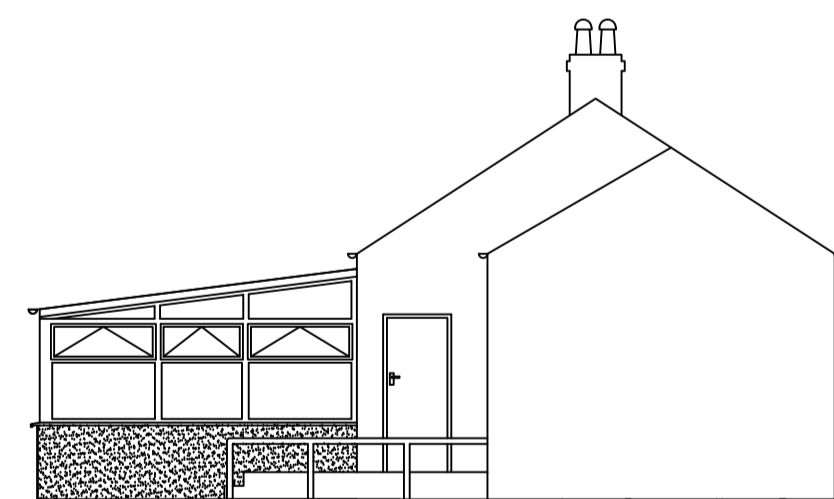

Cafe - Existing Side Elevation (Elev 002) 1:100

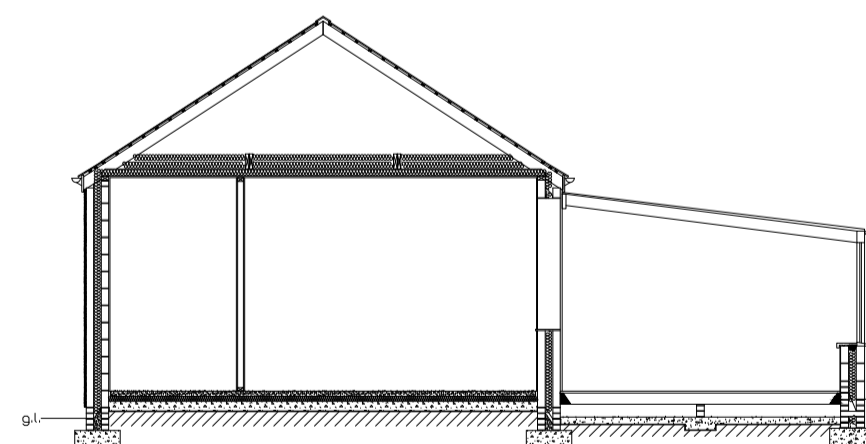

Cafe - Existing Cross Section A-A 1:100



Cafe - Site Location Plan 1:1250

**Rotherham**  
Metropolitan  
Borough Council  
**Planning, Regeneration  
& Transport**  
Building Design Team  
[www.rotherham.gov.uk](http://www.rotherham.gov.uk)

Rotherham Metropolitan Borough Council  
Asset Management Service  
Regeneration & Environment  
Riverside House  
Main Street  
Rotherham  
S60 1AE

Client:

Notes:

PLANNING

Project	THRYBERGH COUNTRY PARK - CAFE REFURBISHMENT		
Title	Existing Site Plan		
Dwg. No.	005/003/066 / BS002	Rev	Chk
Scales (if A1)	1:100	Do not scale this drawing	
Drawn	M.Lawton	Date	04/06/2024
Rev	Description	Date	Initial