



Site Plan – Car Park and Ancillary Accommodation, Snail Hill

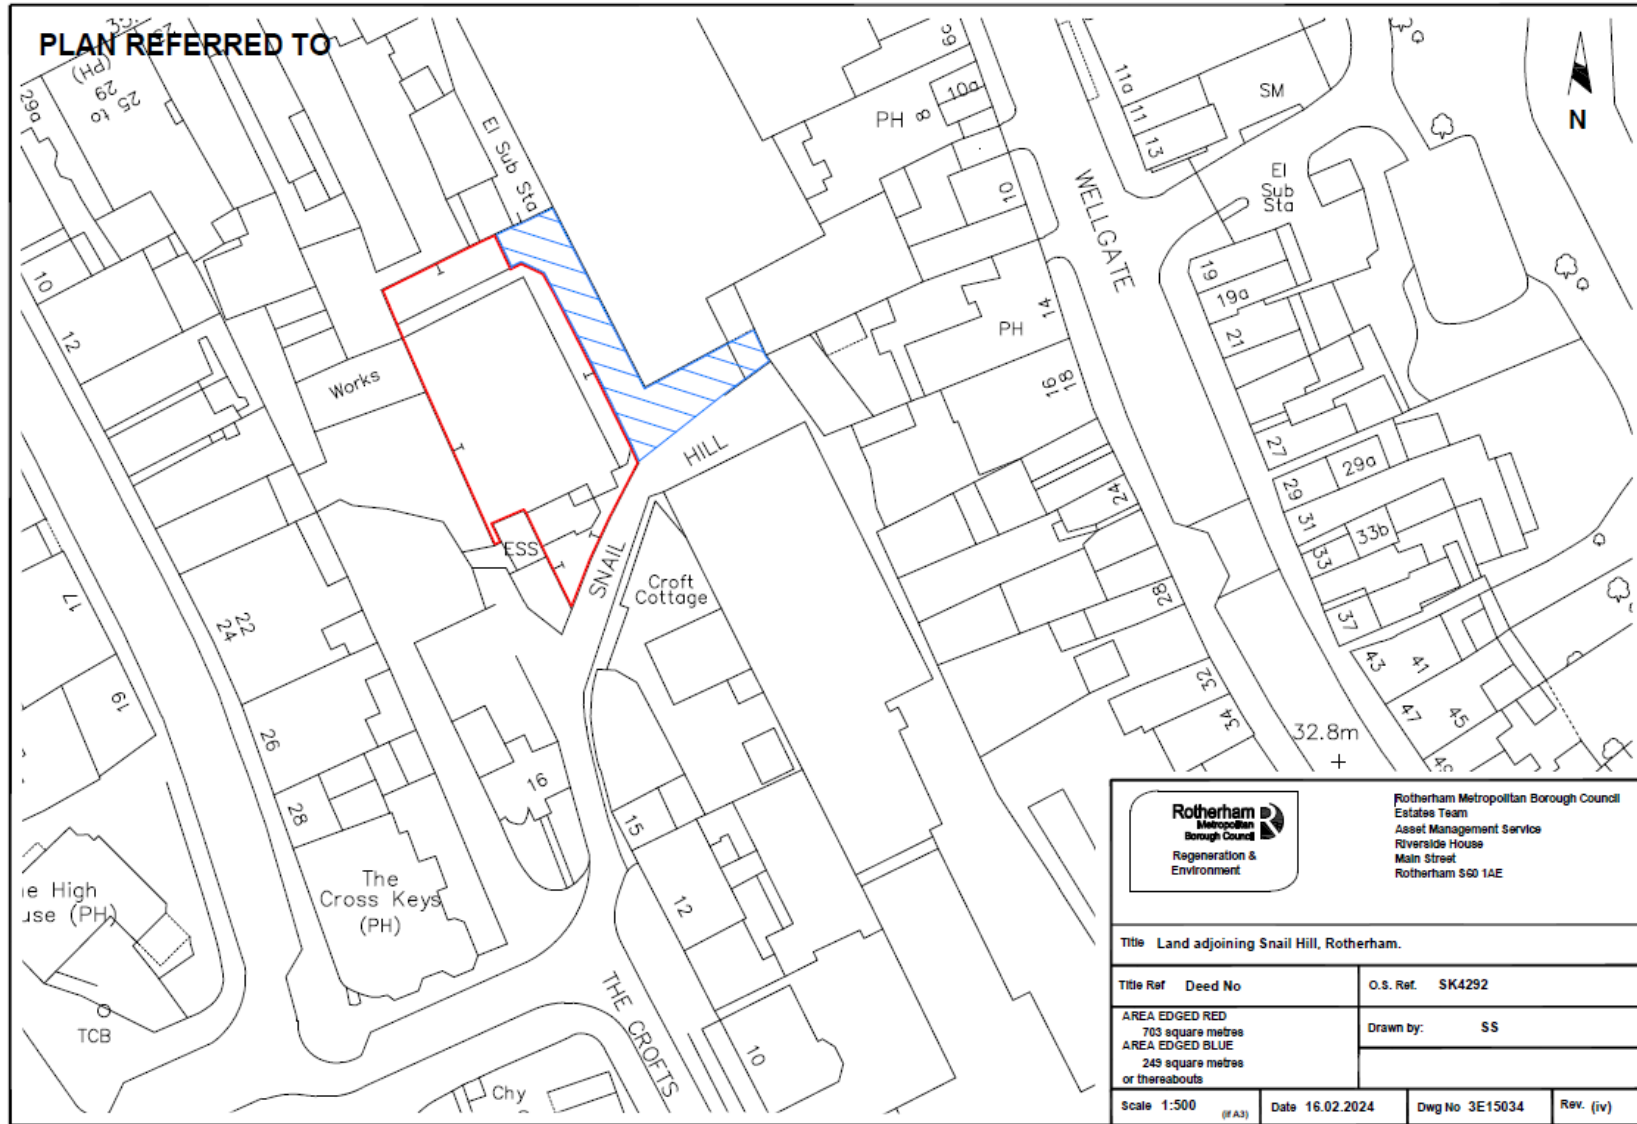

		Rotherham Metropolitan Borough Council Estates Team Asset Management Service Riverside House Main Street Rotherham S60 1AE	
Title Land adjoining Snail Hill, Rotherham.			
Title Ref Deed No		O.S. Ref. SK4292	
AREA EDGED RED 703 square metres		Drawn by: SS	
AREA EDGED BLUE 245 square metres or thereabouts			
Scale 1:500 (FA3)	Date 16.02.2024	Dwg No 3E15034	Rev. (iv)