

LEGEND

- PHASE 1 - CINEMA AND RESTAURANT UNITS WITH CAR PARKING BELOW
- PHASE 2 - THEATRE AND HOTEL WITH CAR PARKING
- PHASE 3 - RESIDENTIAL / MIXED-USE ACCOMMODATION
- RESIDENTIAL MIXED/USE
- GIA CIRCA 16,000 SQ.FT
- CINEMA
- GIA CIRCA 20,000 - 25,000 SQ.FT
- RESTAURANT UNITS
- GIA CIRCA 25,000 SQ.FT

C MINOR LAYOUT/ANNOTATION AMENDMENTS SP 17.10.12
B UNIT SIZE AND LAYOUT AMENDMENTS SP 10.10.12
A LAYOUT AMENDMENTS DUE TO OBSERVATIONS FROM SITE VISIT SP 20.07.12
REV DESCRIPTION INITIALS/DATE

JOB NAME
GMI
SHEFFIELD ROAD
ROTHERHAM

STATUS
PRELIMINARY

DRAWING TITLE
SKETCH SITE LAYOUT
SITE OPTION 2

DATE 17/07/12 SHEET BY SP SCALE 1:1250@A3


JOB NO. 3818 SK1 DRAWING NUMBER 002 C REV

DLG Architects LLP
One Brewery Wharf
Waterloo Street
Leeds LS10 1GX

t +44(0)113 2471 222
f +44(0)113 2204 520
leeds@dlgarchitects.com

dlgarchitects.com



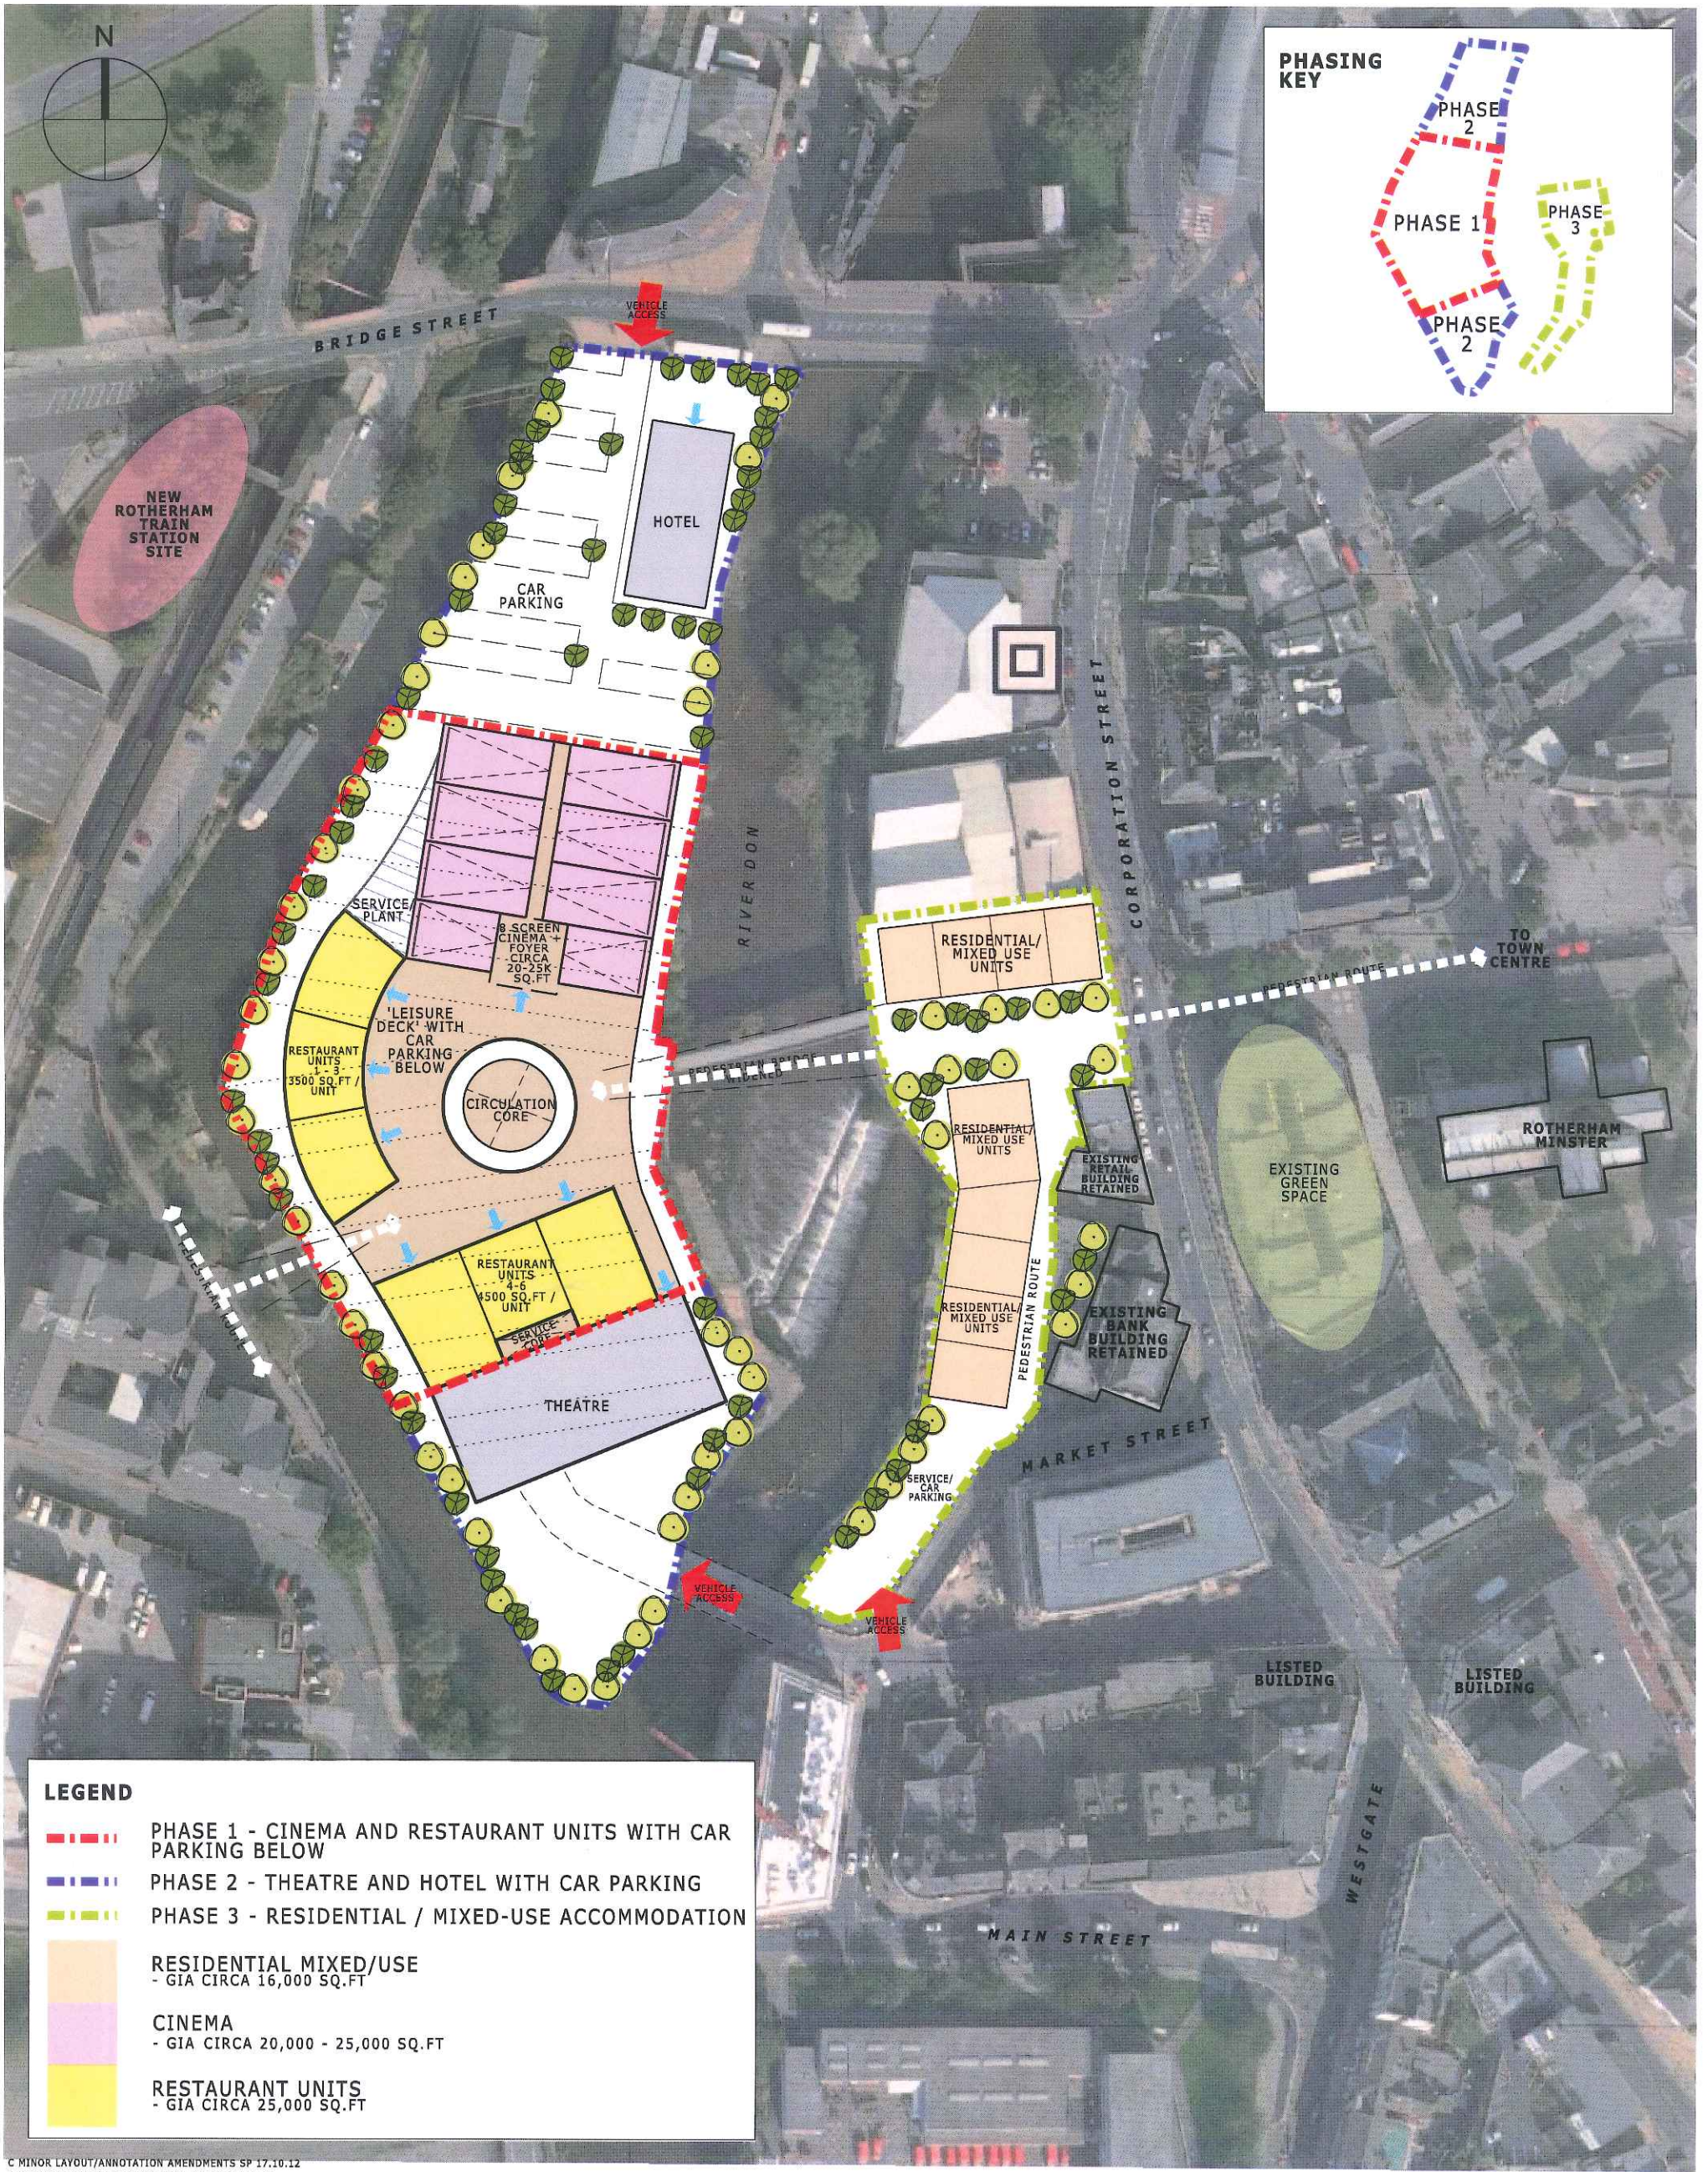

C MINOR LAYOUT/ANNOTATION AMENDMENTS SP 17.10.12
B UNIT SIZE AND LAYOUT AMENDMENTS SP 10.10.12
A LAYOUT AMENDMENTS DUE TO OBSERVATIONS FROM SITE VISIT SP 20.07.12
REV DESCRIPTION INITIALS/DATE

JOB NAME
GMI
SHEFFIELD ROAD
ROTHERHAM

STATUS
PRELIMINARY

DRAWING TITLE
SKETCH SITE LAYOUT
SITE OPTION 2

DATE 17/07/12 SHEET BY SP
JOB NO. 3818 SK1

SCALE
1:1250@A3

DRAWING NUMBER REV
002 C

DLG Architects LLP
One Brewery Wharf
Waterloo Street
Leeds LS10 1GX

t +44(0)113 2471 222
f +44(0)113 2204 520
leeds@dlgarchitects.com

dlgarchitects.com

