
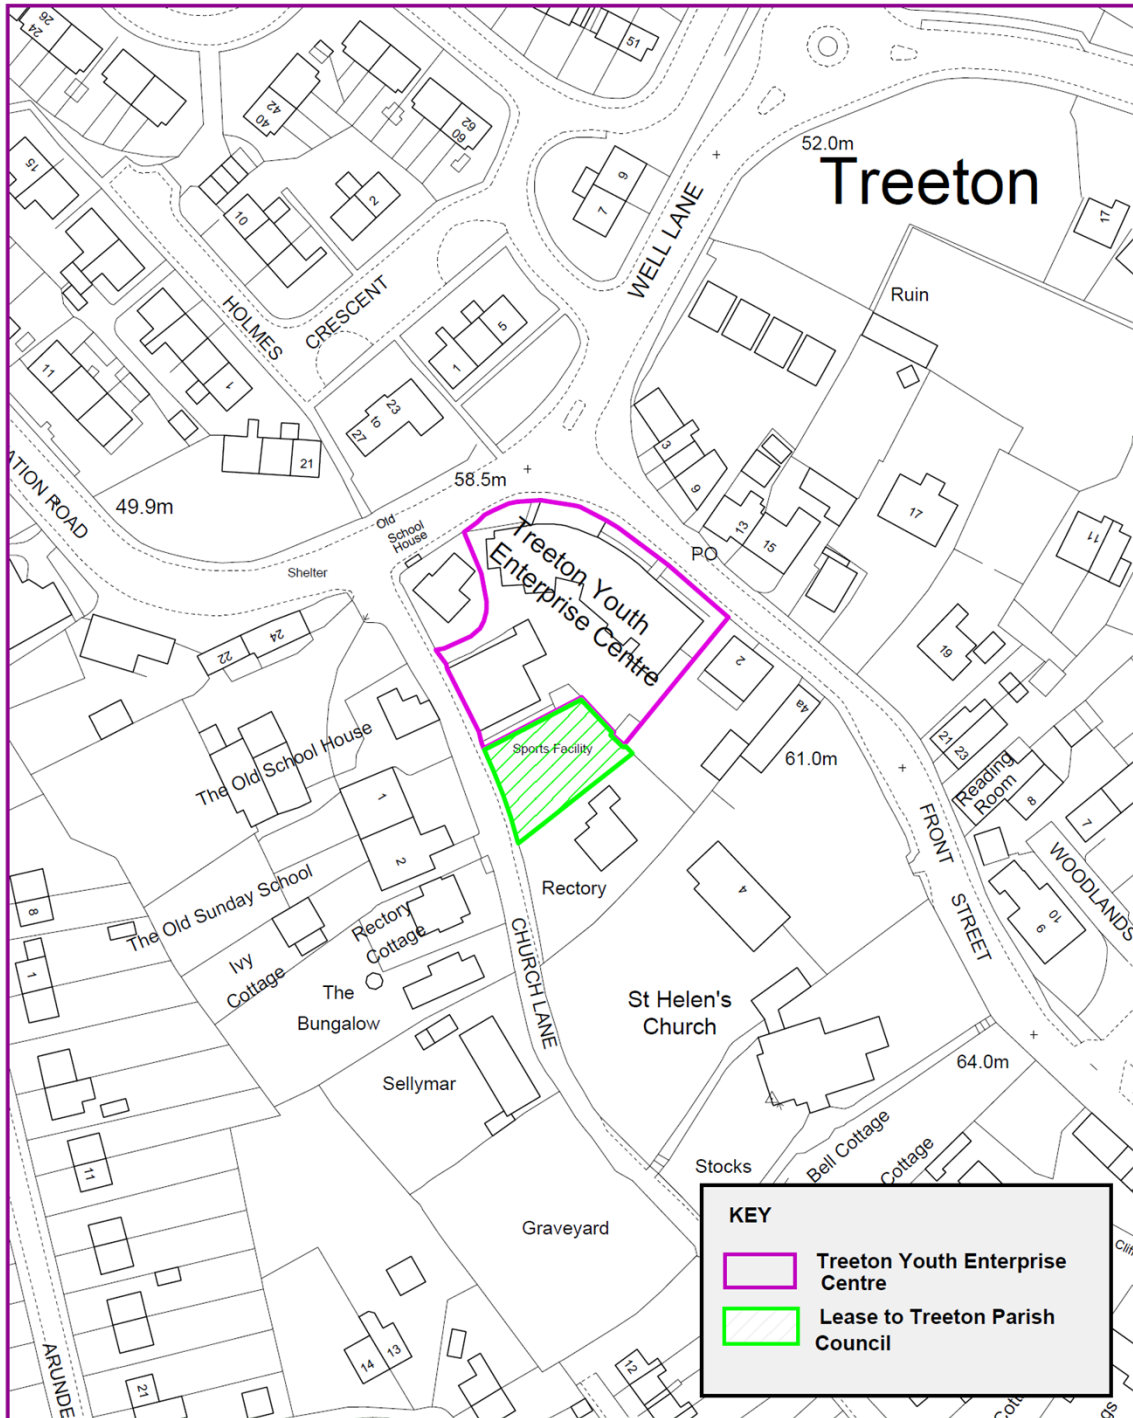


Based upon the Ordnance Survey mapping with the permission of the Controller of Her Majesty's Stationery Office © Crown copyright.  
Unauthorised reproduction infringes Crown copyright and may lead to prosecution or civil proceedings. Rotherham MBC Licence No. LA076287.


  
Scale 1:1250

**Former Maltby Library Site  
High Street  
Maltby**  
  
1.45 acres  
  
FOR IDENTIFICATION ONLY






Based upon the Ordnance Survey mapping with the permission of the Controller of Her Majesty's Stationery Office © Crown copyright.  
 Unauthorised reproduction infringes Crown copyright and may lead to prosecution or civil proceedings. Rotherham MBC Licence No. LA076287.

  
 Scale 1:1250

**Treeton Youth Enterprise Centre**  
 Church Lane  
 Treeton  
 Rotherham



**FOR IDENTIFICATION ONLY**

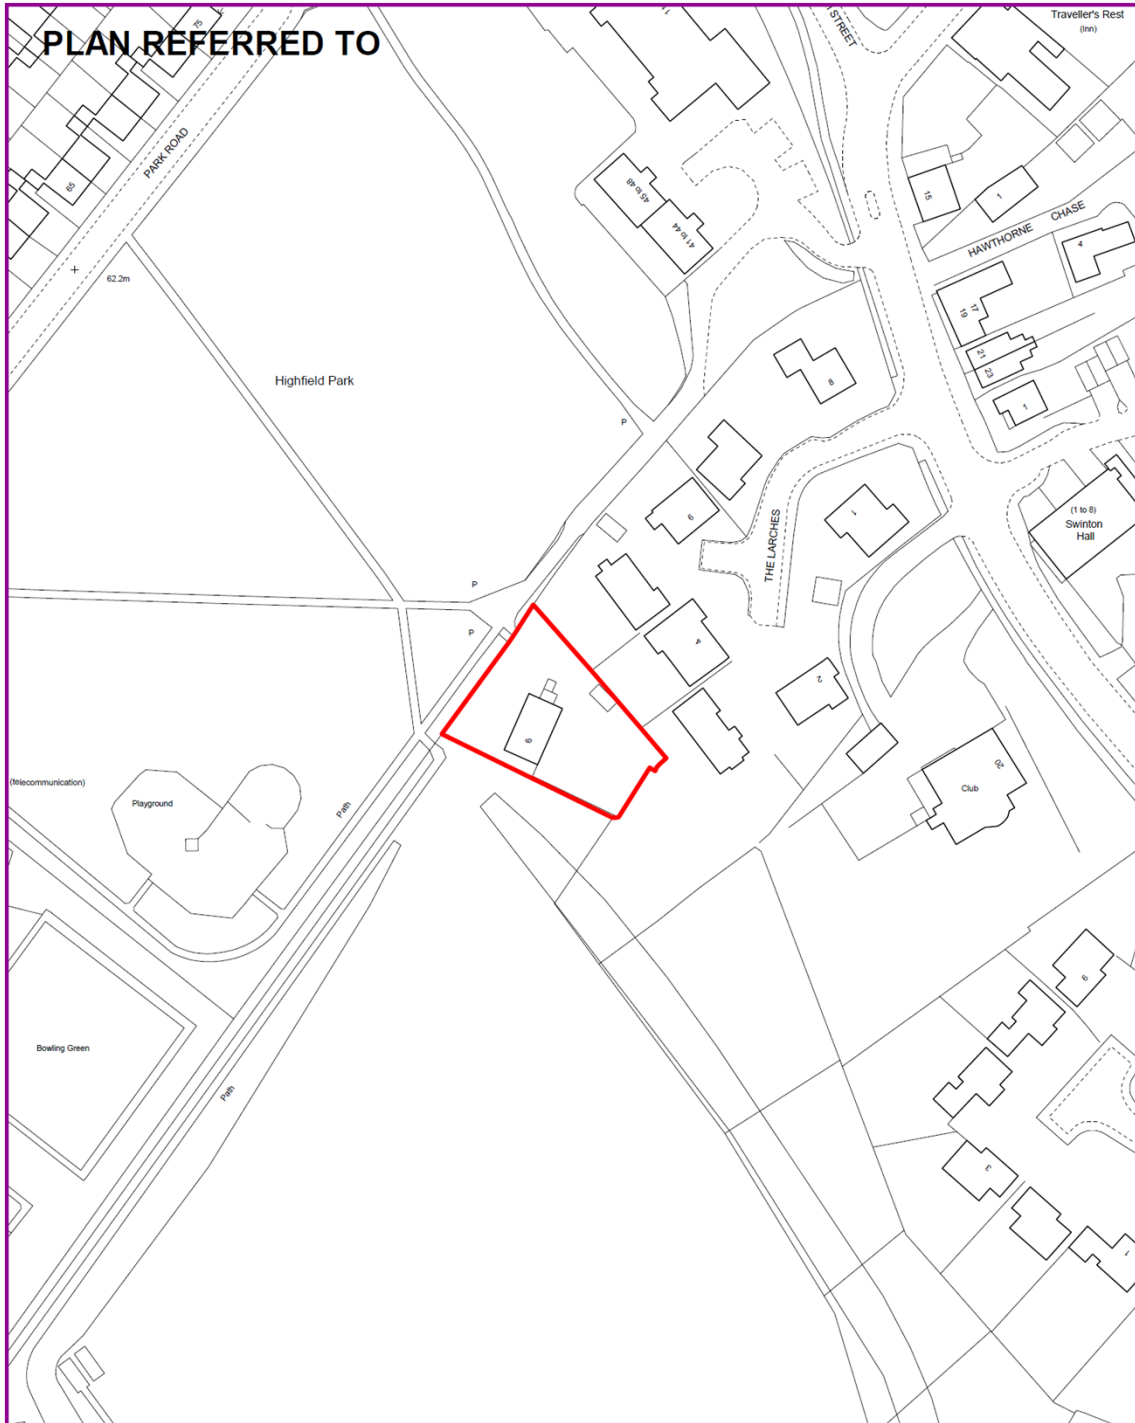

Based upon the Ordnance Survey mapping with the permission of the Controller of Her Majesty's Stationery Office © Crown copyright.  
 Unauthorised reproduction infringes Crown copyright and may lead to prosecution or civil proceedings. Rotherham MBC Licence No. LA076287.



Scale 1:1250

**Former Caretakers Residence**  
**6 Fitzwilliam Street**  
**Swinton**  
**Mexborough**

**FOR IDENTIFICATION ONLY**

