


Appendix 'A'

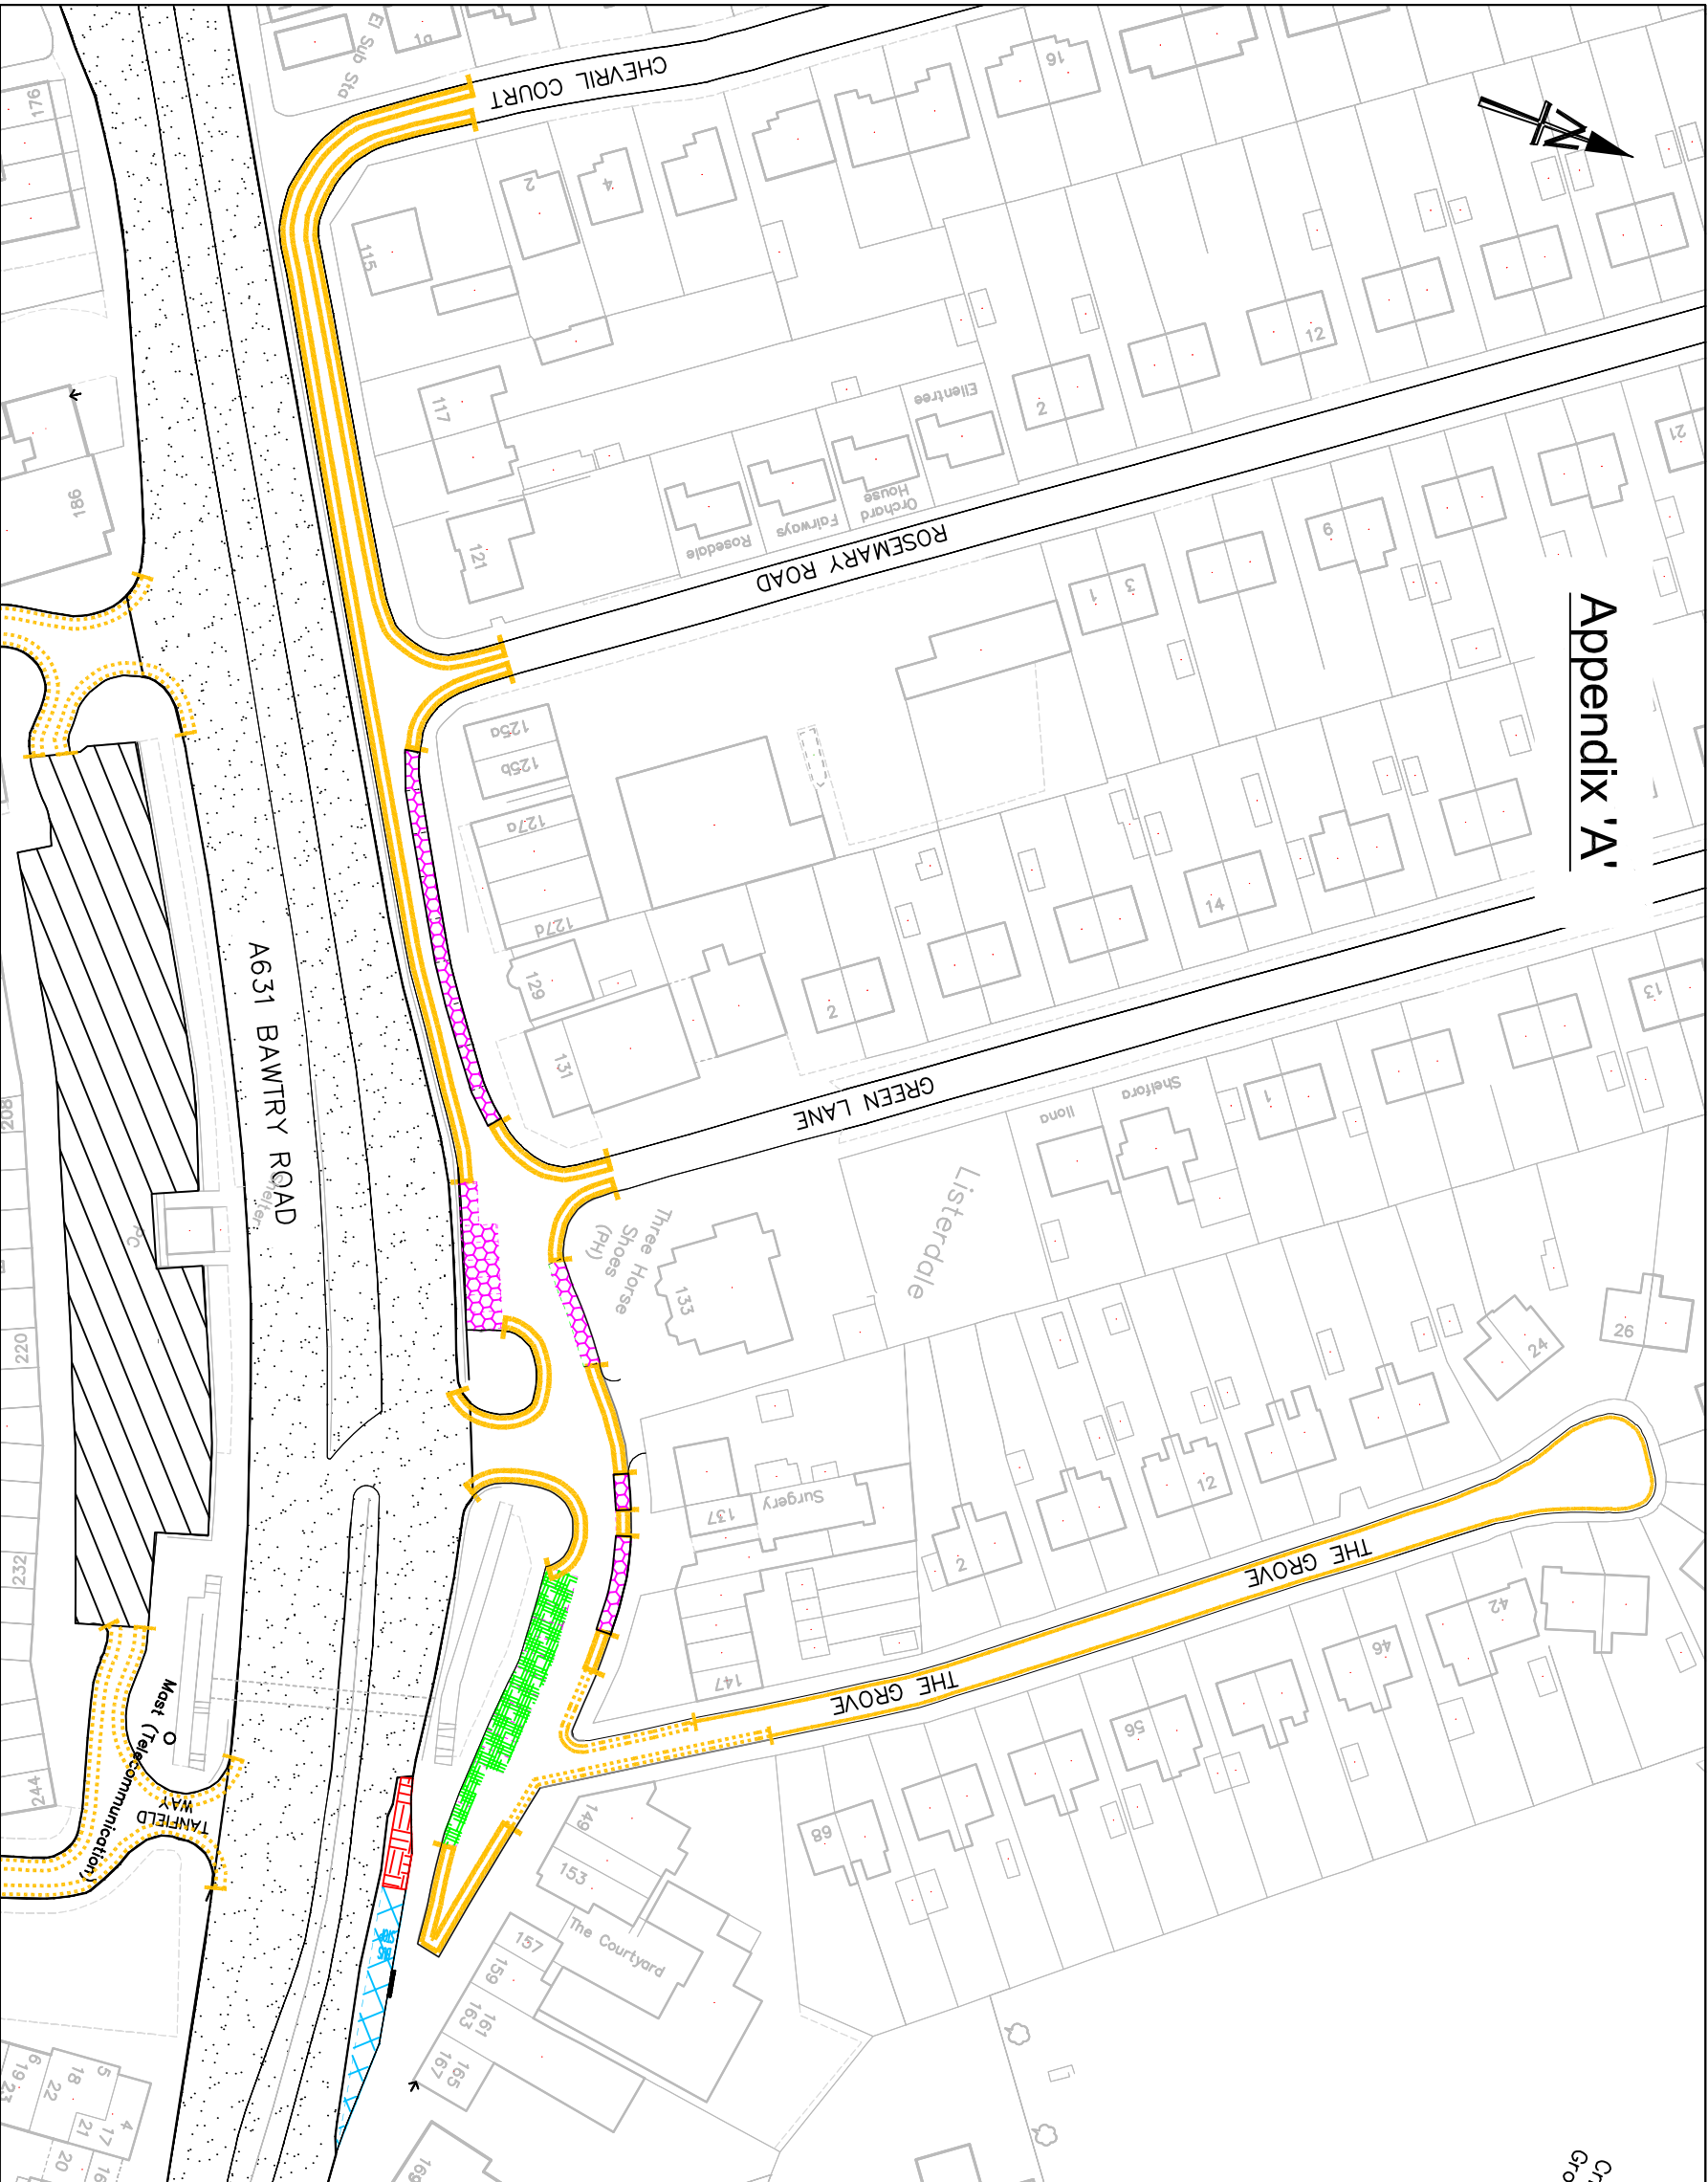

Key

Proposed waiting limited to 2 hours no return within 2 hours
- Monday to Saturday 8am -6pm

Proposed waiting limited to max stay 4 hours no return within 2 hours - Monday to Saturday 8am -6pm

Proposed experimental taxi rank 10pm - 4am/Bus stop clearway 4am - 10pm

Proposed experimental taxi rank midnight - 4am/Bus stop clearway 4am - midnight

Proposed no waiting at any time parking restriction

Proposed no waiting 9am-1pm all days

Existing no waiting at any time parking restriction

Existing 24 hour clearway

"Tanyard" free car park max stay 3 hours



Title

Bawtry Road Service Road and The Grove, Wickersley
Proposed parking restrictions

Dwg. No. 126/18/TT724.1

Rev.

Scales (if A3) 1:1000

Drawn

S. Q.

Date

Dec 2018

Chd. by

A. S. B.

Client:

Rotherham Metropolitan Borough Council
Regeneration & Environment
Riverside House, Main Street,
Rotherham S60 1AE



Acting Strategic Director:
Paul Woodcock