


Appendix 2

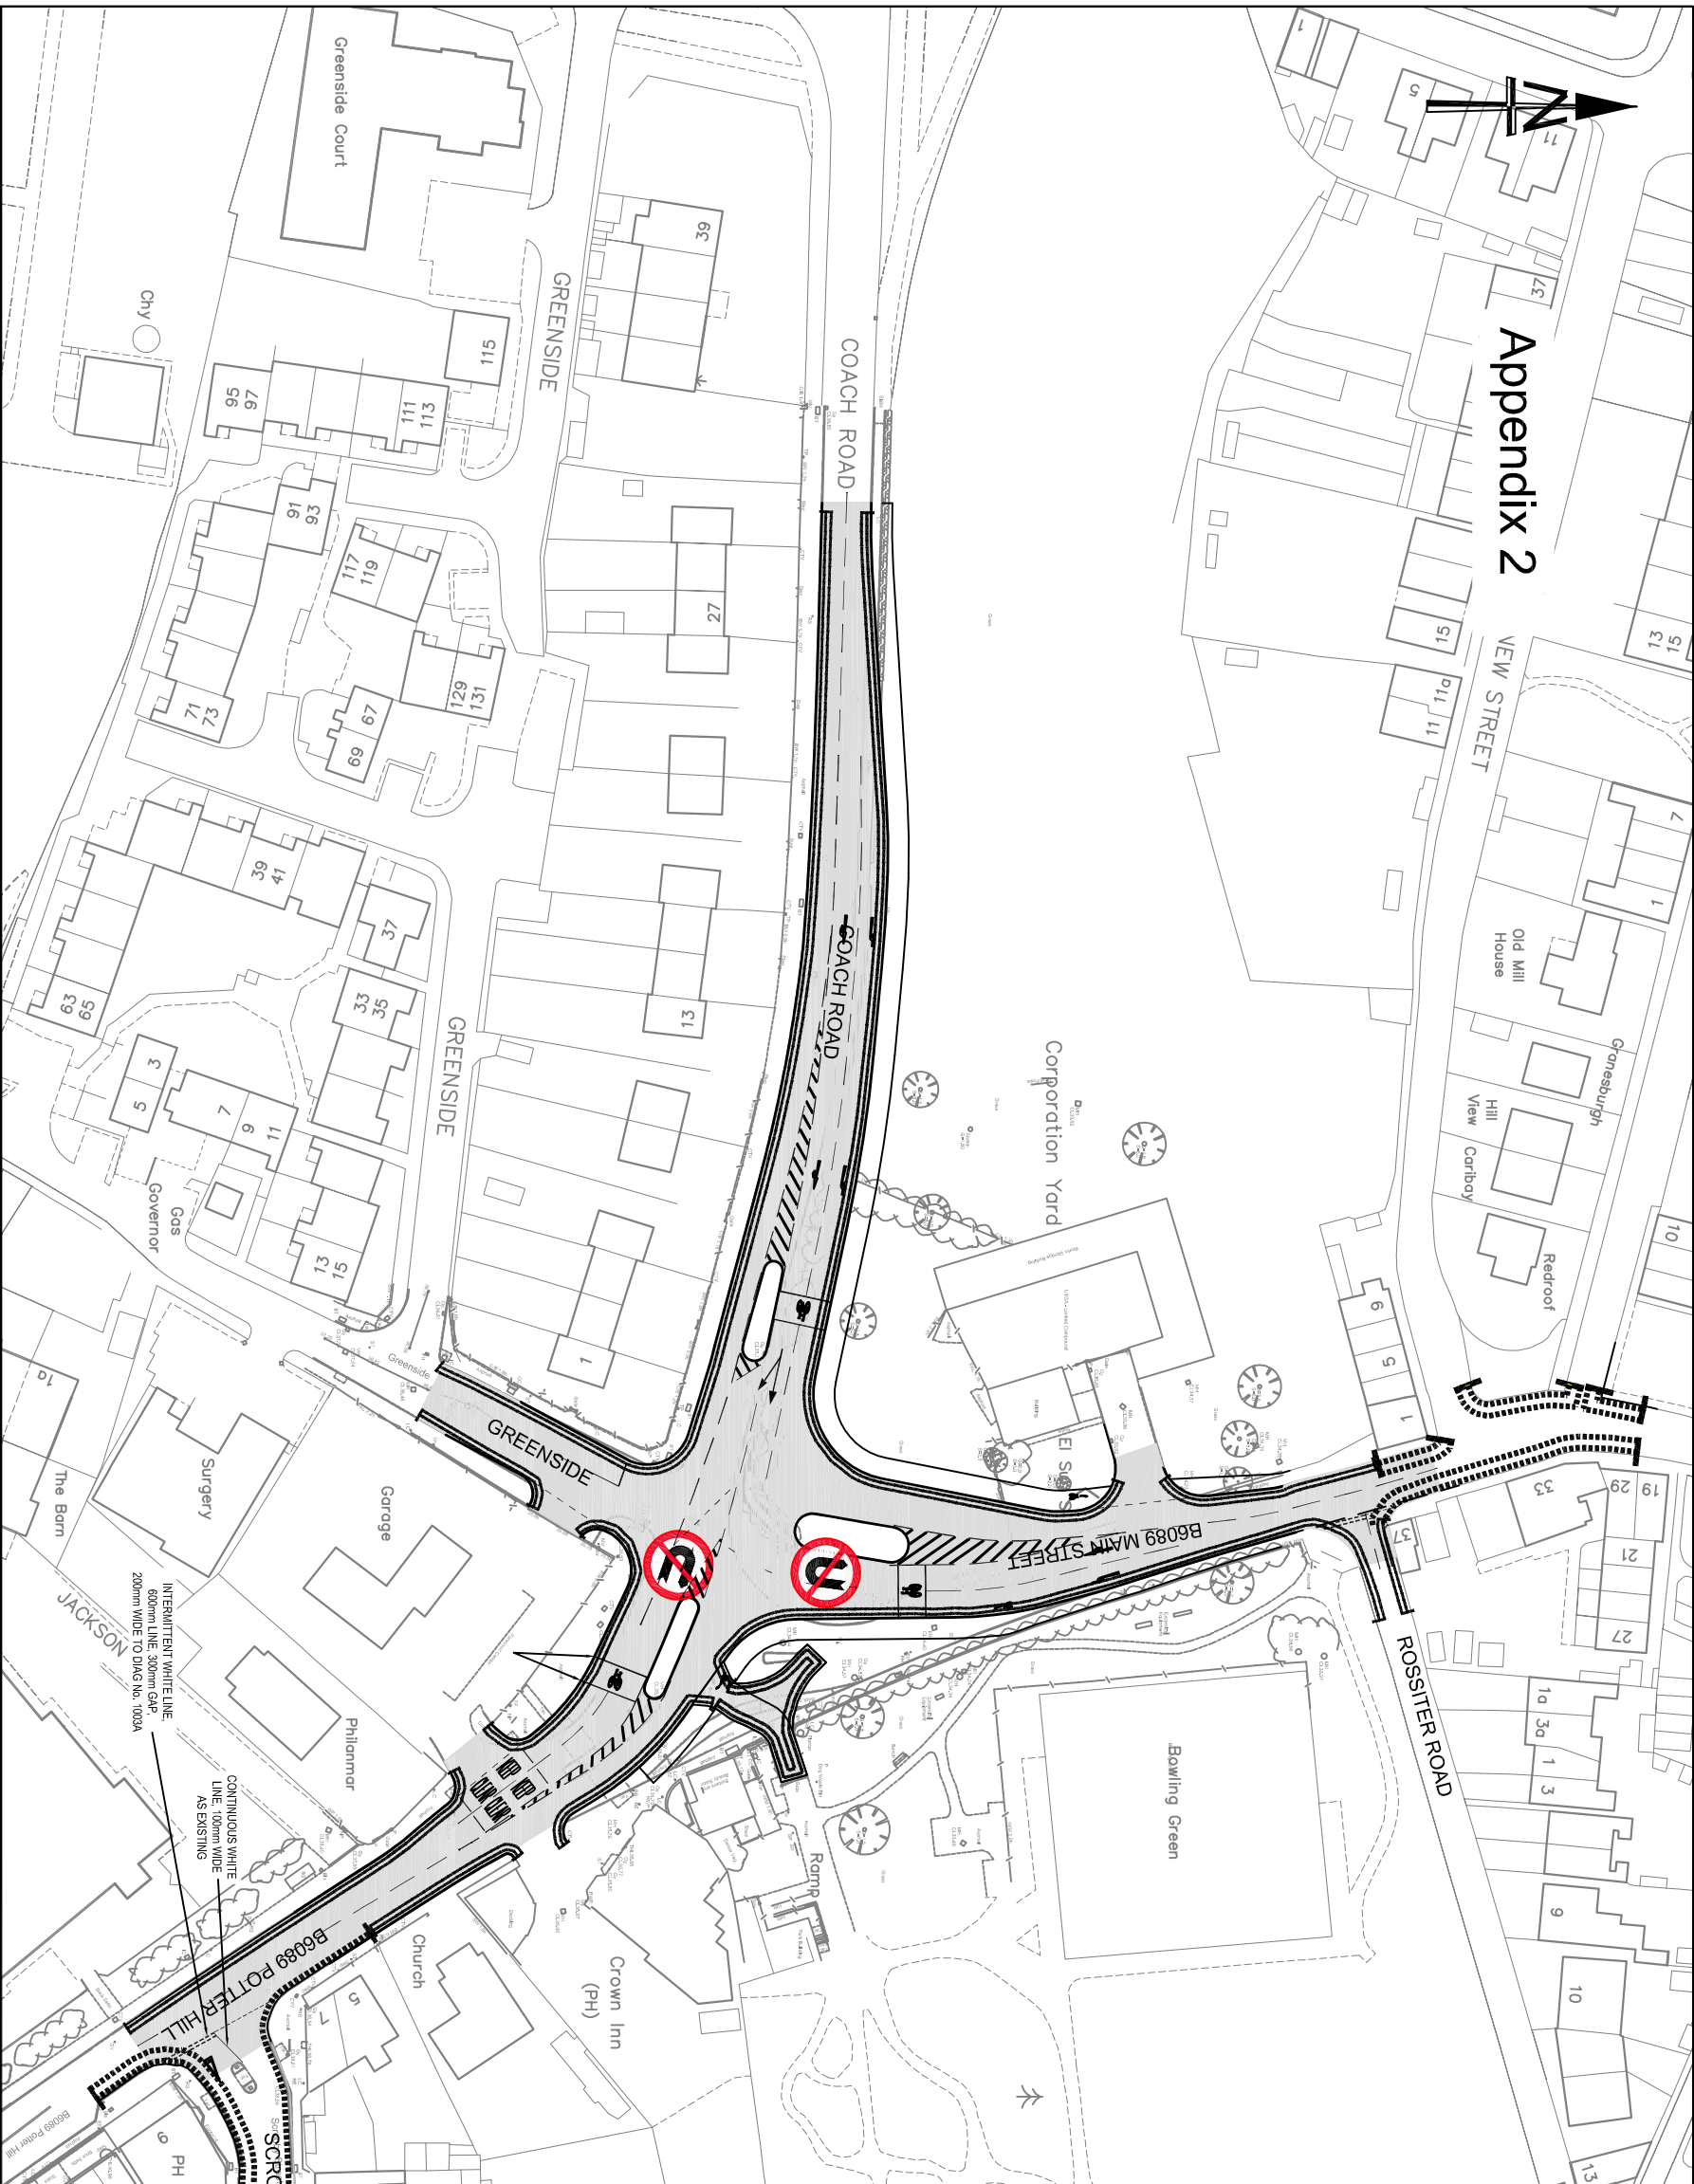

Key	
	Proposed area of highway improvement
	Proposed no waiting at any time parking restriction
	Proposed prohibition of "U" turn manouvre
	Existing No waiting at any time
	Existing no waiting Mon-Sat 8am-6pm

Rev.	Description
1.	No waiting at any time parking restrictions added to traffic signal maintenance parking area. 7/04/2020

Title
 Proposed no waiting at any time parking restrictions
 B6089 Potter Hill/Coach Road, Greasbrough

<p>Rotherham Metropolitan Borough Council Regeneration & Environment</p> <p style="font-size: small;">Strategic Director: Paul Woodcock BA Hons</p>	<p>Rotherham Metropolitan Borough Council Regeneration & Environment Riverside House, Main Street, Rotherham S60 1AE</p>	<p>Client:</p>	
<p>Dwg. No. 126/18/TT736</p> <p>Drawn S.Q.</p>	<p>Rev.</p> <p>Date Apr -20</p>	<p>Scales (if A3) 1:1000</p>	<p>Crd. by A.S.B</p>