


PLAN REFERRED TO

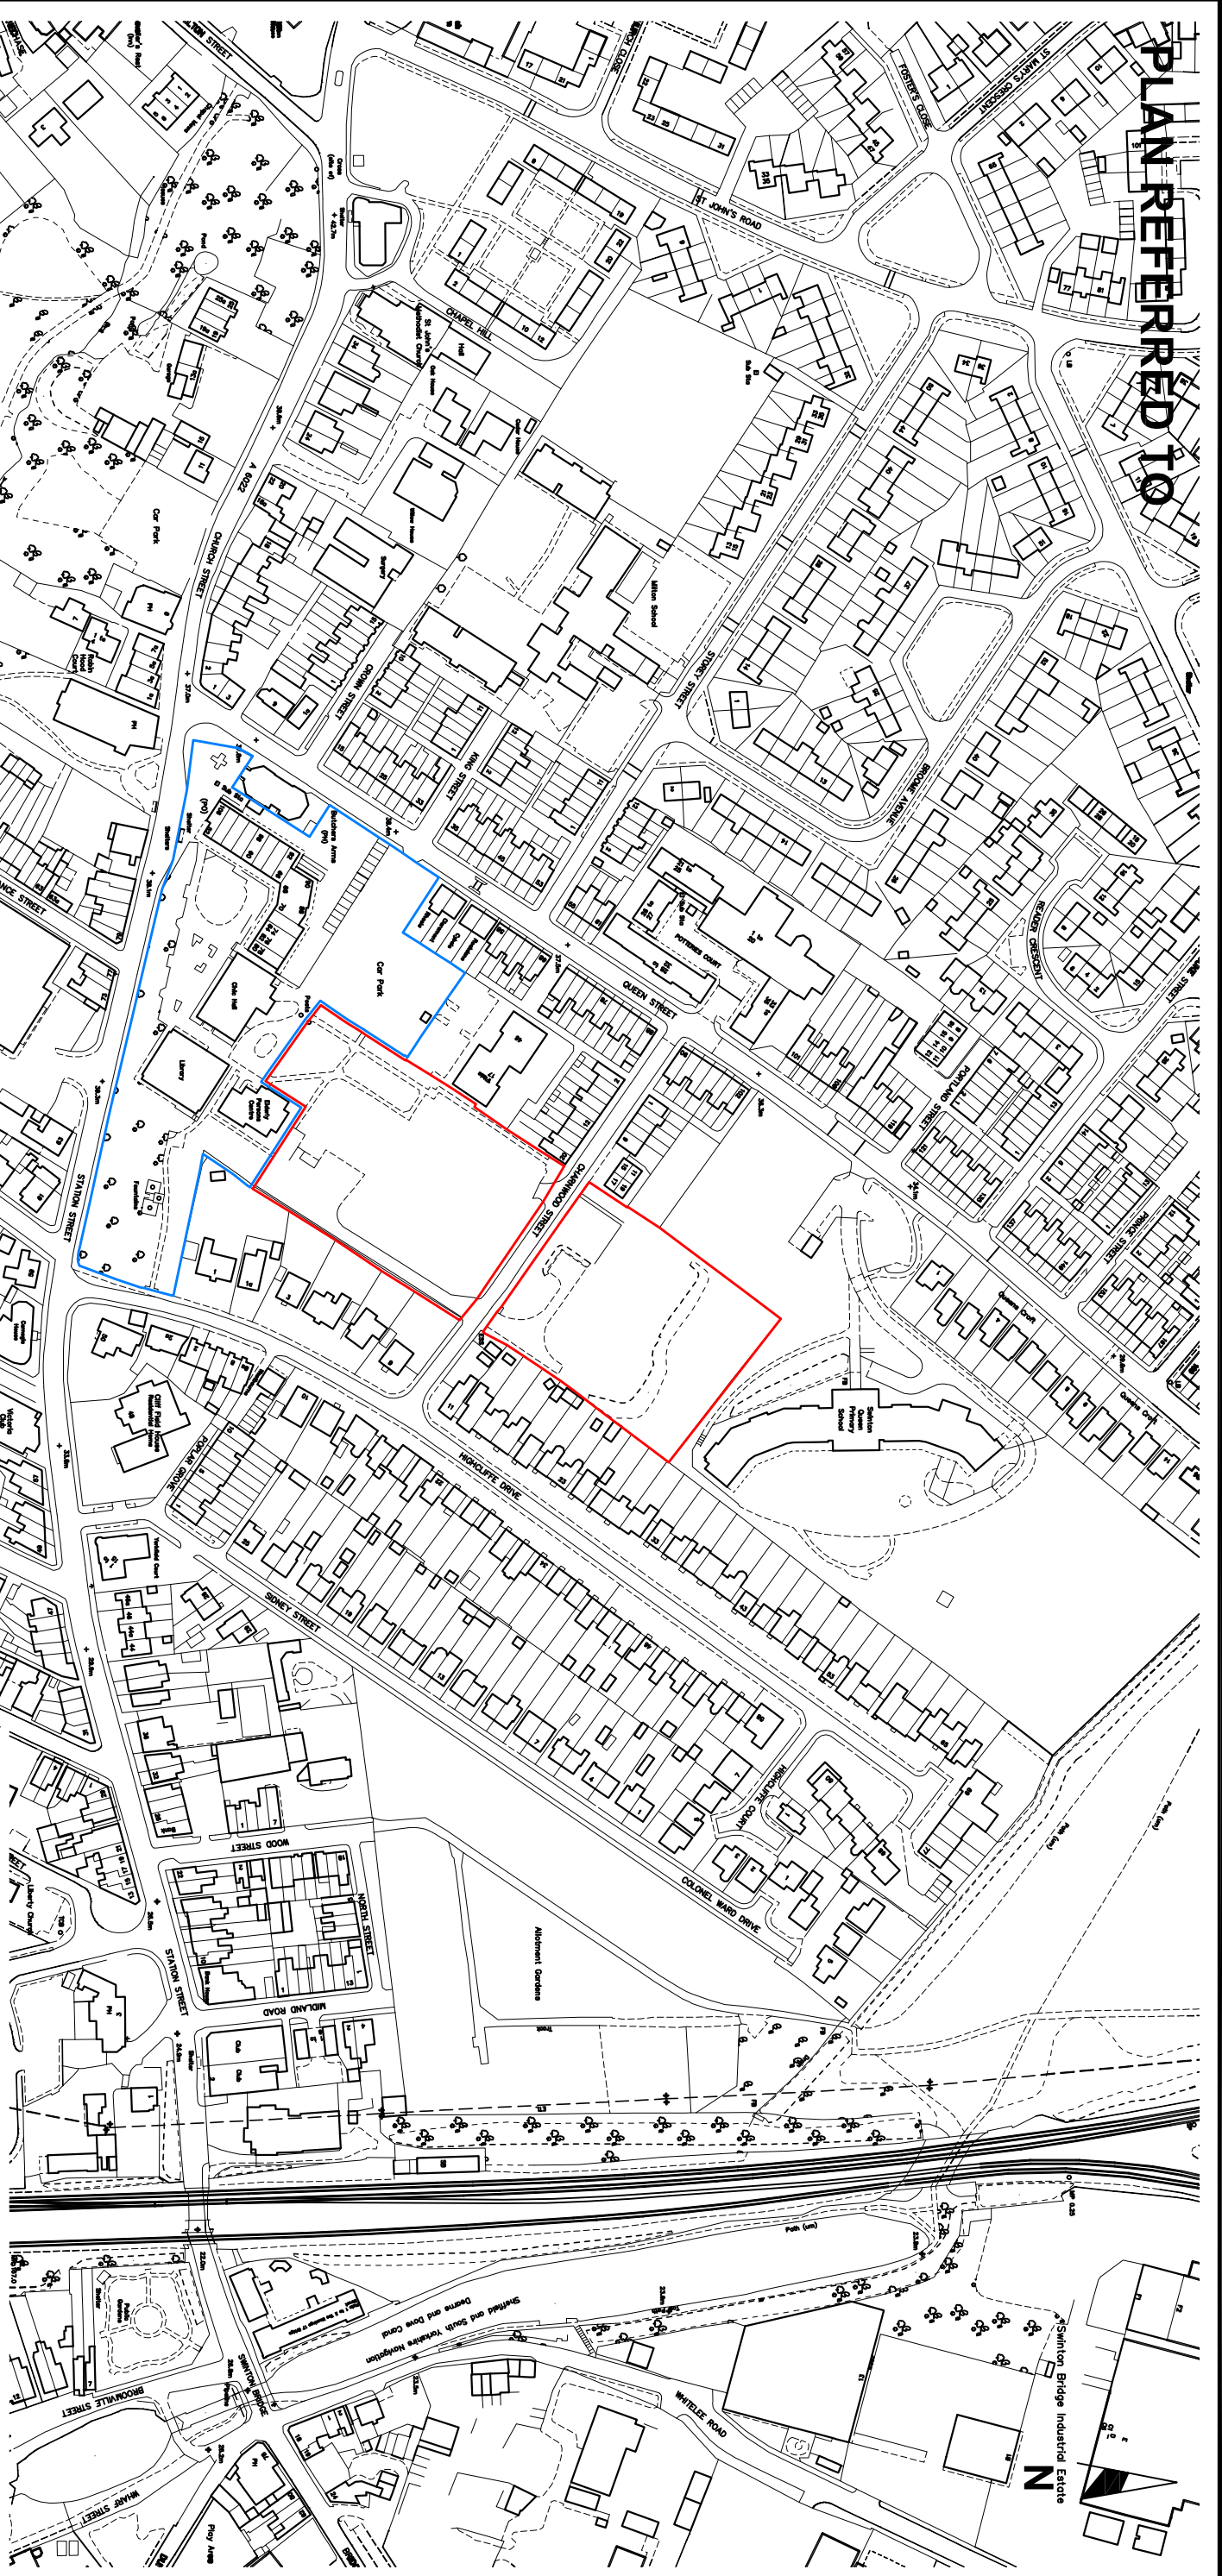

Rotherham Metropolitan Borough Council
 Regeneration & Environment

Rotherham Metropolitan Borough Council
 Estates Team
 Asset Management Service
 Riverside House
 Main Street
 Rotherham S60 1AE

Title Swinton Town Centre Redevelopment, Swinton, Mexborough.

Title Ref RB 32692/RB32694 O.S. Ref. SK4599

AREA EDGED RED
 3.39 Acres
 1.37 Hectares
 or thereabouts

Drawn by: SS

Scale 1:2500 (if A3) Date 20.10.2020 Dwg No 3E12837 Rev. (ii)