

APPENDIX 3

20mph repeater signing will be positioned at regular intervals alongside 20 mph roundel markings throughout the scheme area


Proposed Entry Gateway Treatment - 20mph Signing with red surfacing and 20mph Roundels

Proposed Entry Gateway Treatment - 20mph Signing with red surfacing and 20mph Roundels


Proposed Entry Gateway Treatment - 20mph Signing with red surfacing and 20mph Roundels

Proposed Entry Gateway Treatment - 20mph Signing with red surfacing and 20mph Roundels

Proposed Entry Gateway Treatment - 20mph Signing with red surfacing and 20mph Roundels

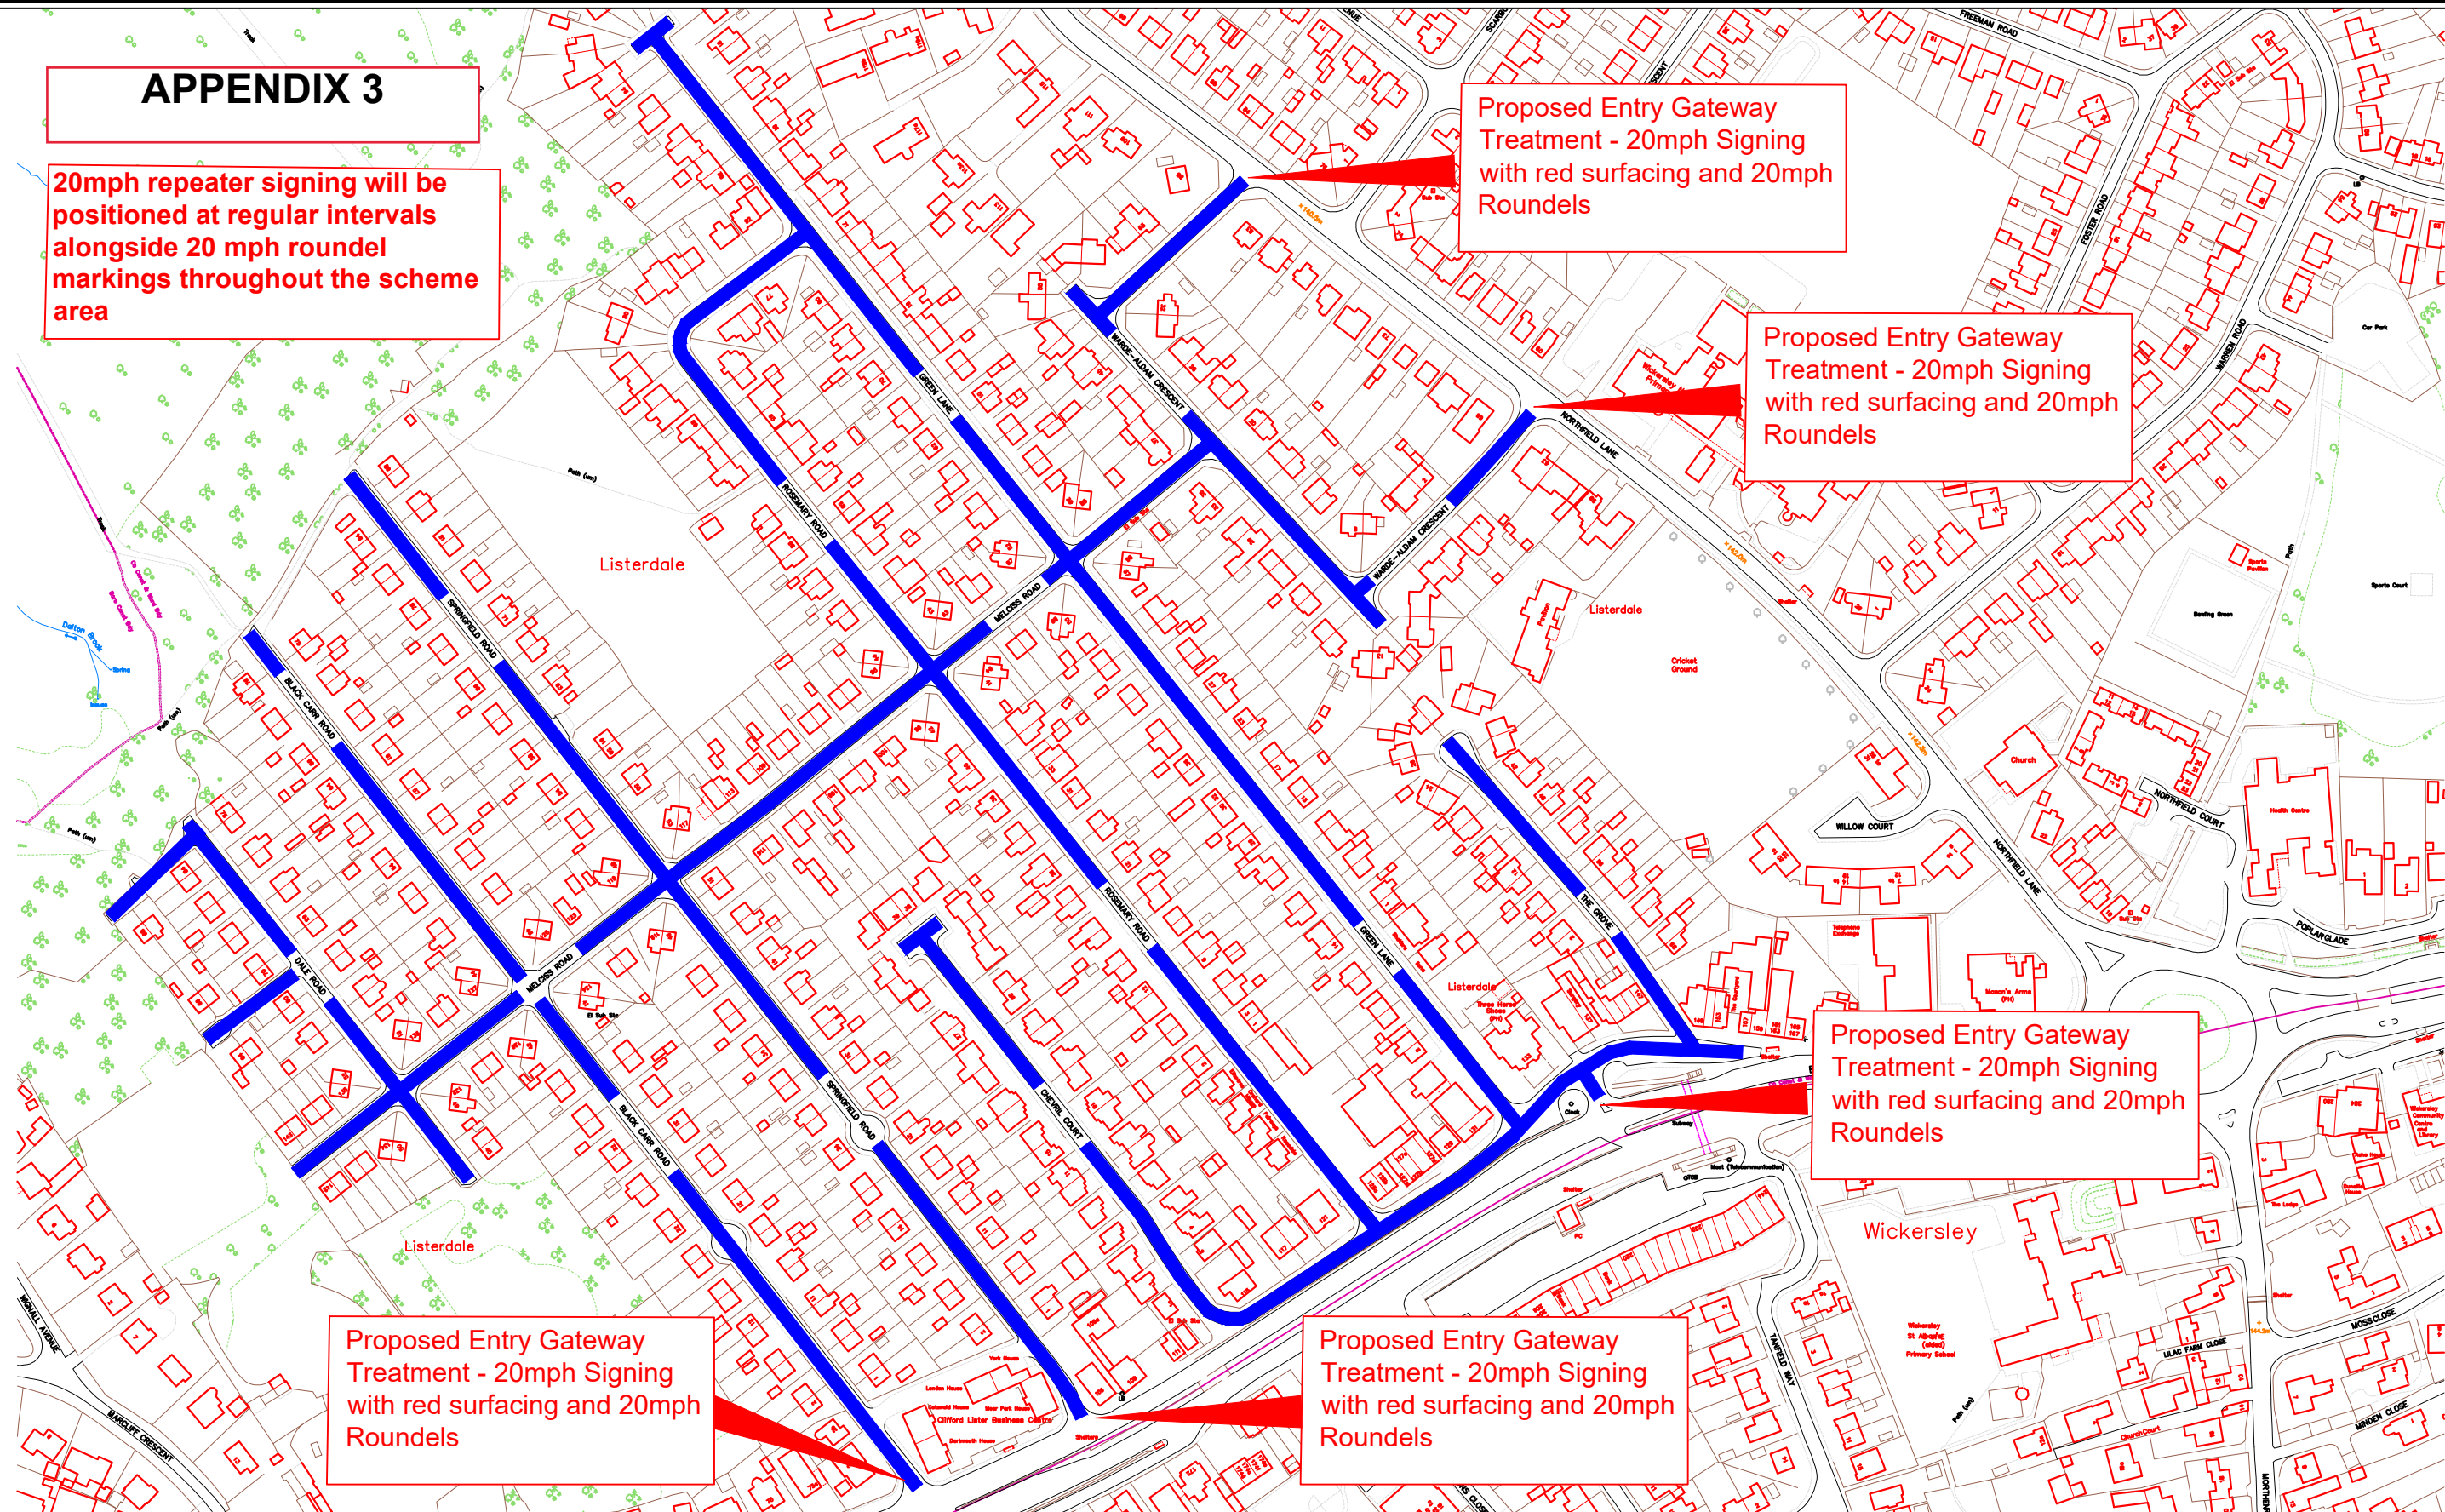

Rotherham Metropolitan Borough Council
Environment & Development Services
Bailey House, Rawmarsh Road,
Rotherham S60 1TD

KEY
 PROPOSED 20mph Speed Limit
 NOTE: All remaining roads are to remain 30mph.

Title
Listerdale 20mph Speed Limit - Proposed Signing & Markings

Dwg. No. NSS/WICK01/01
 Rev. (if A3) NTS
 Scales

Drawn I. Shelton
 Date September 2020
 Chd. by

Rev. Description