



BUS LANE AND PROHIBITED U TURNS

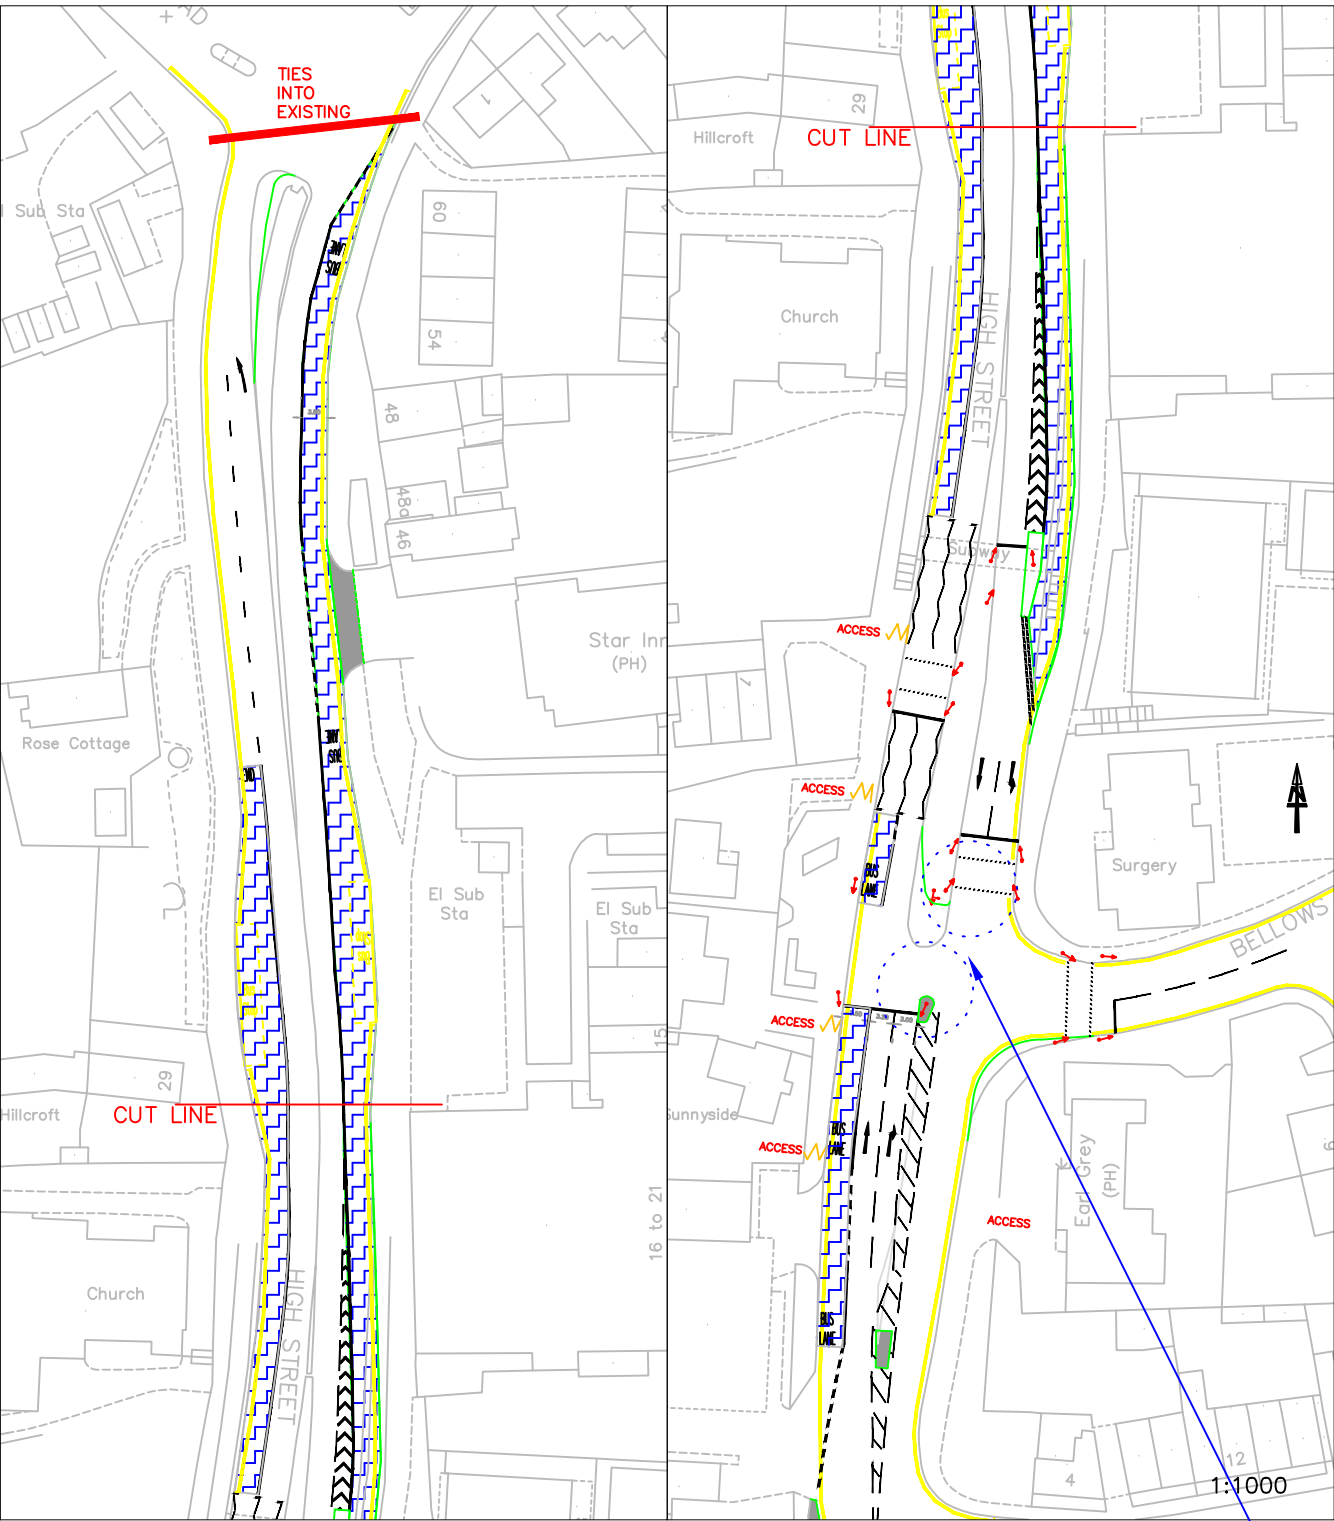

**NORTHBOUND BUS LANE:** ROCKCLIFFE ROAD TO BUS STOP (BEFORE HAUGH ROAD)  
**SOUTHBOUND BUS LANE:** HAUGH ROAD TO PRIORITY SIGNAL PRE BELLOWS ROAD JUNCTION  
**PROHIBITION OF U TURN:** A633 HIGH STREET NORTHBOUND AND SOUTHBOUND AT BELLOWS ROAD JUNCTION

WAITING AND TIME LIMITED PARKING RESTRICTIONS

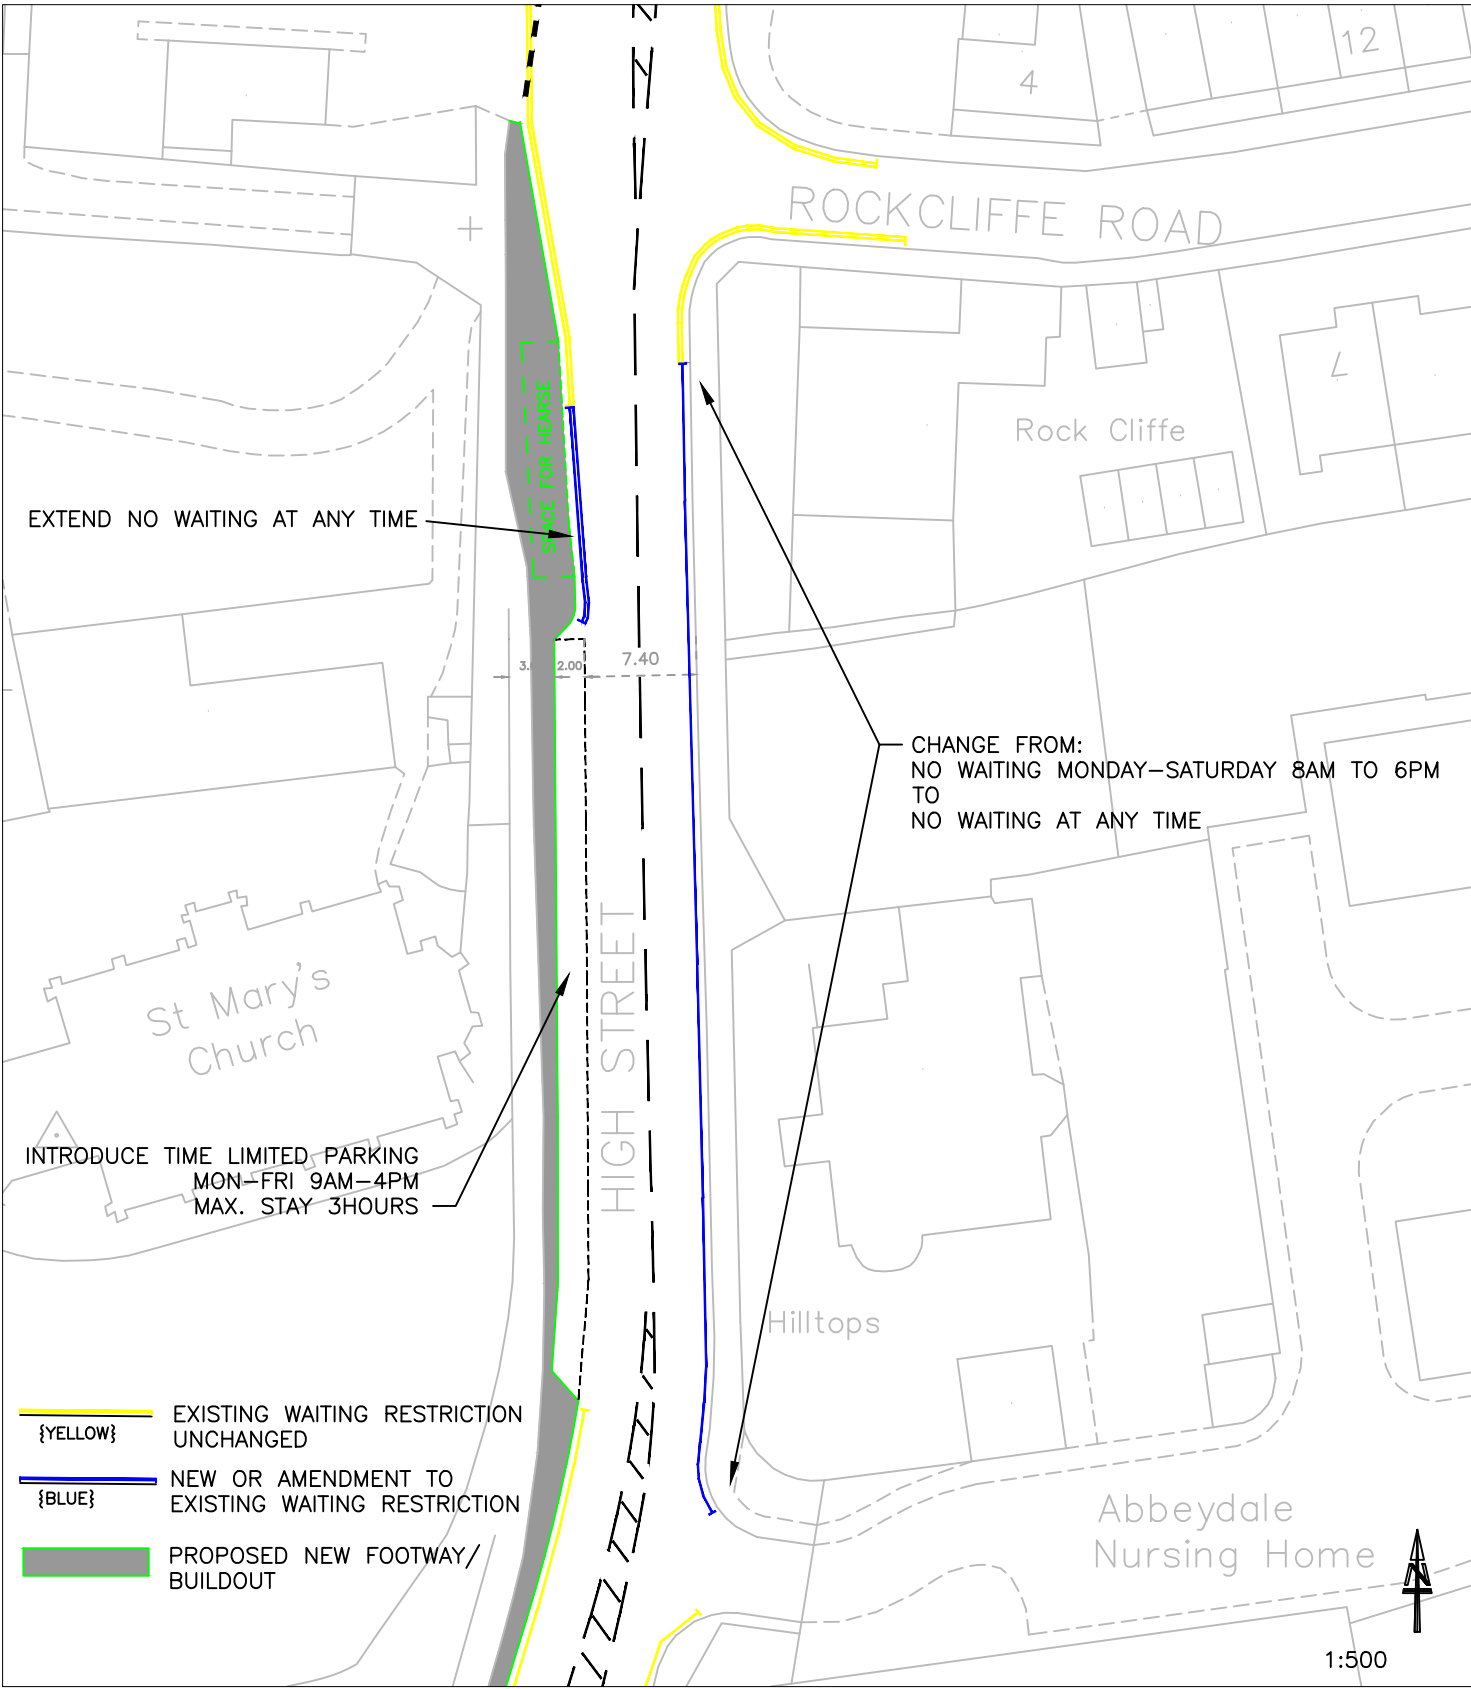

- {YELLOW}** EXISTING WAITING RESTRICTION UNCHANGED
- {BLUE}** NEW OR AMENDMENT TO EXISTING WAITING RESTRICTION
- {GREEN}** PROPOSED NEW FOOTWAY/BUILDOUT



Strategic Director:  
Damien Wilson BA(Hons), MA, MIED

**Rotherham Metropolitan Borough Council**  
**Regeneration & Environment**  
Riverside House, Main Street,  
Rotherham S60 1AE

Client:

A REFLECTS REVISED LAYOUT ON 21505/TCF/04  
REV B3

**Title**  
A633 HIGH STREET/ BELLOWS ROAD  
TRO PROPOSALS

**Dwg. No.** 21505/TRO-01

**Rev.** A

**Scales** (if A3) AS SHOWN

**Drawn** RB

**Date** 2/12/2020

**Chd. by**

**Rev.** Description