


DRAWING FOR CONSULTATION PURPOSES ONLY - SUBJECT TO CHANGE

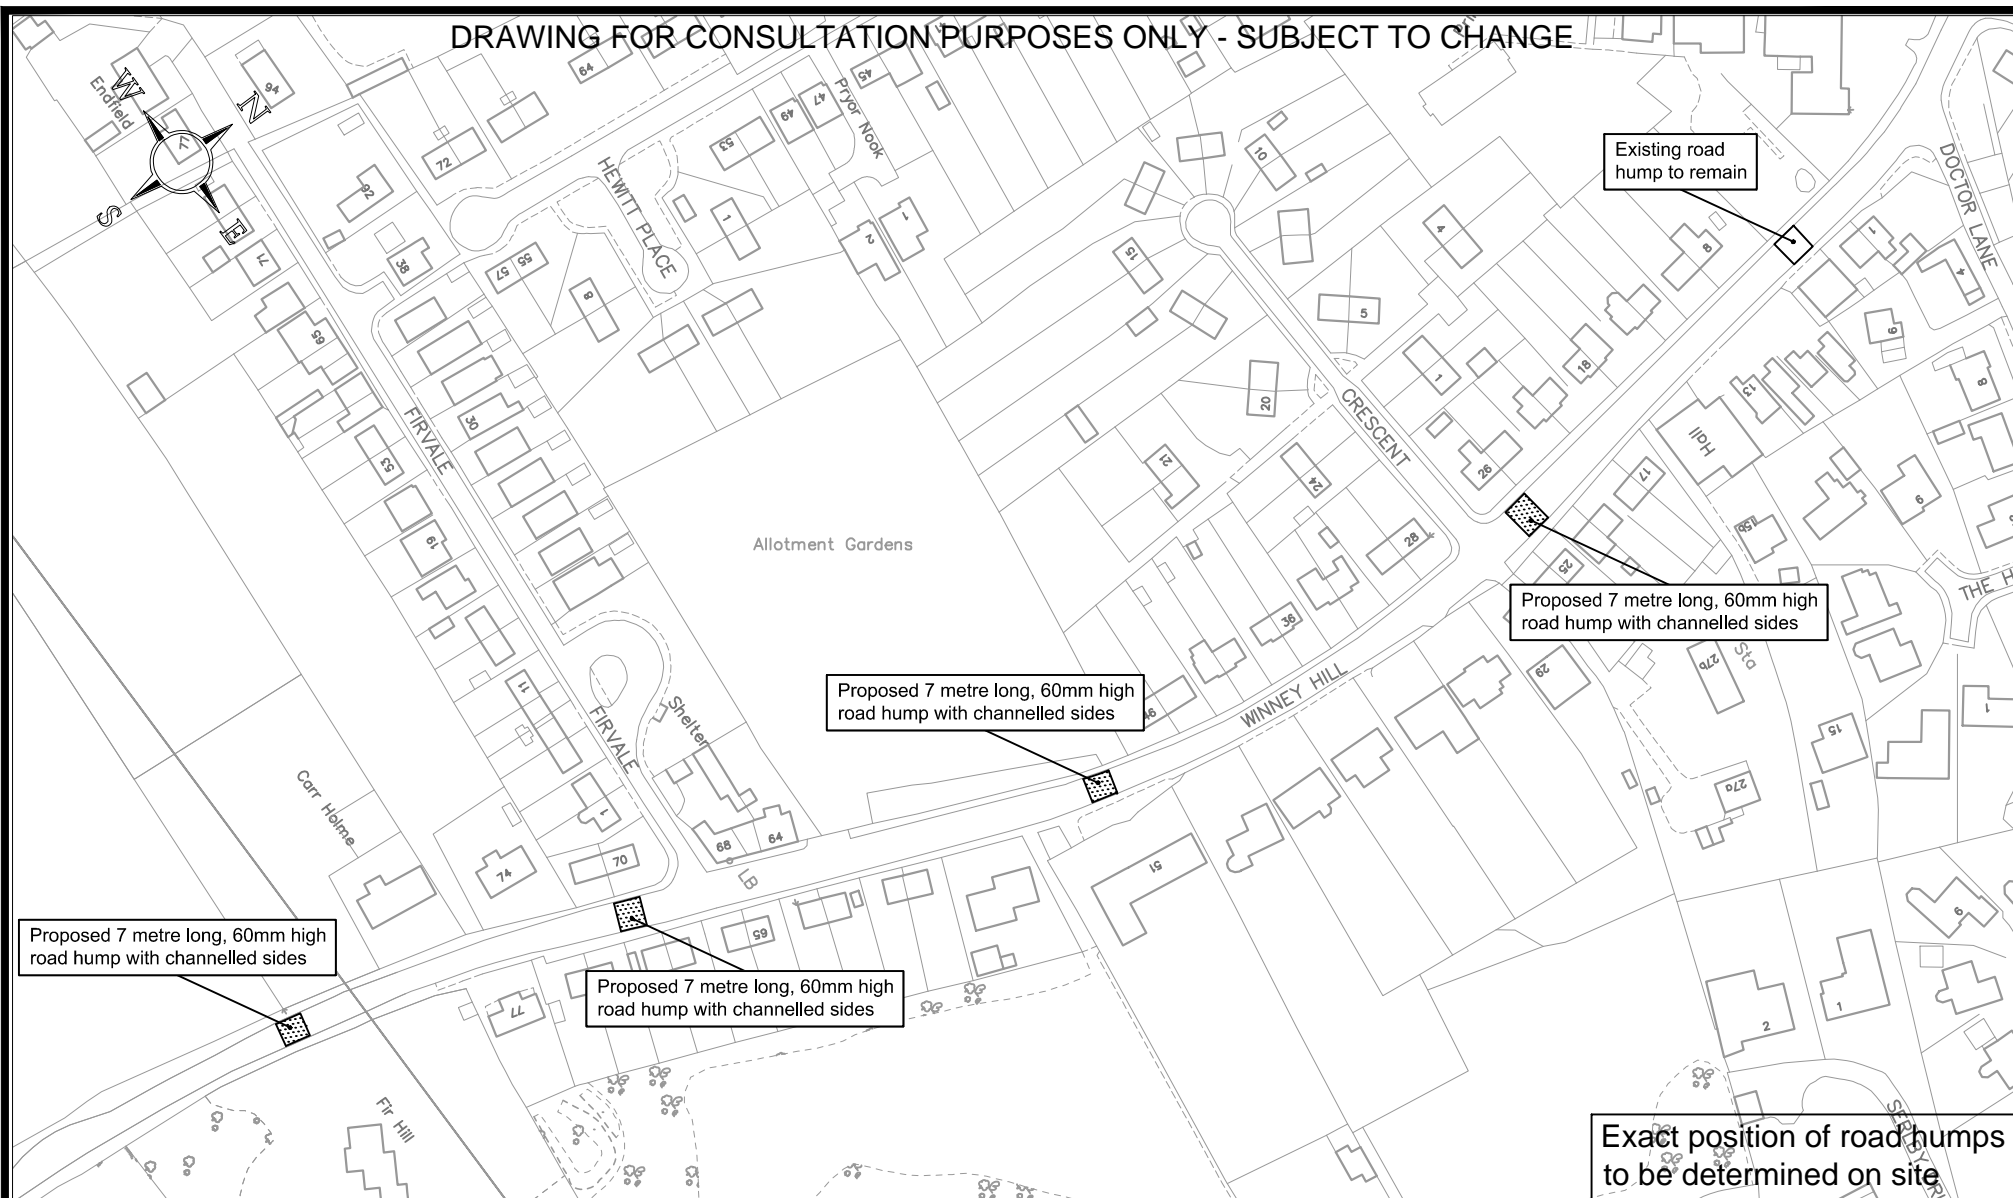

Rotherham
Metropolitan
Borough Council

**Regeneration &
Environment**

Strategic Director:
Paul Woodcock BA Hons

Rotherham Metropolitan Borough Council
Regeneration & Environment
Riverside House, Main Street,
Rotherham S60 1AE

Client:

Title Winney Hill, Harthill
Proposed road hump scheme (Revision a)

Dwg. No. 126/17/TT484.1a

Scales
(if A4) 1:2000

Drawn I.S.

Date Feb 2020

Chd. by A.L.