

Appendix 3

Key

Proposed no waiting at any time parking restrictions.






Existing No waiting Mon-Fri 8am-6pm to become no waiting at any time



Existing no waiting at any time parking restrictions.



Existing no waiting Mon-Fri 8am-6pm.

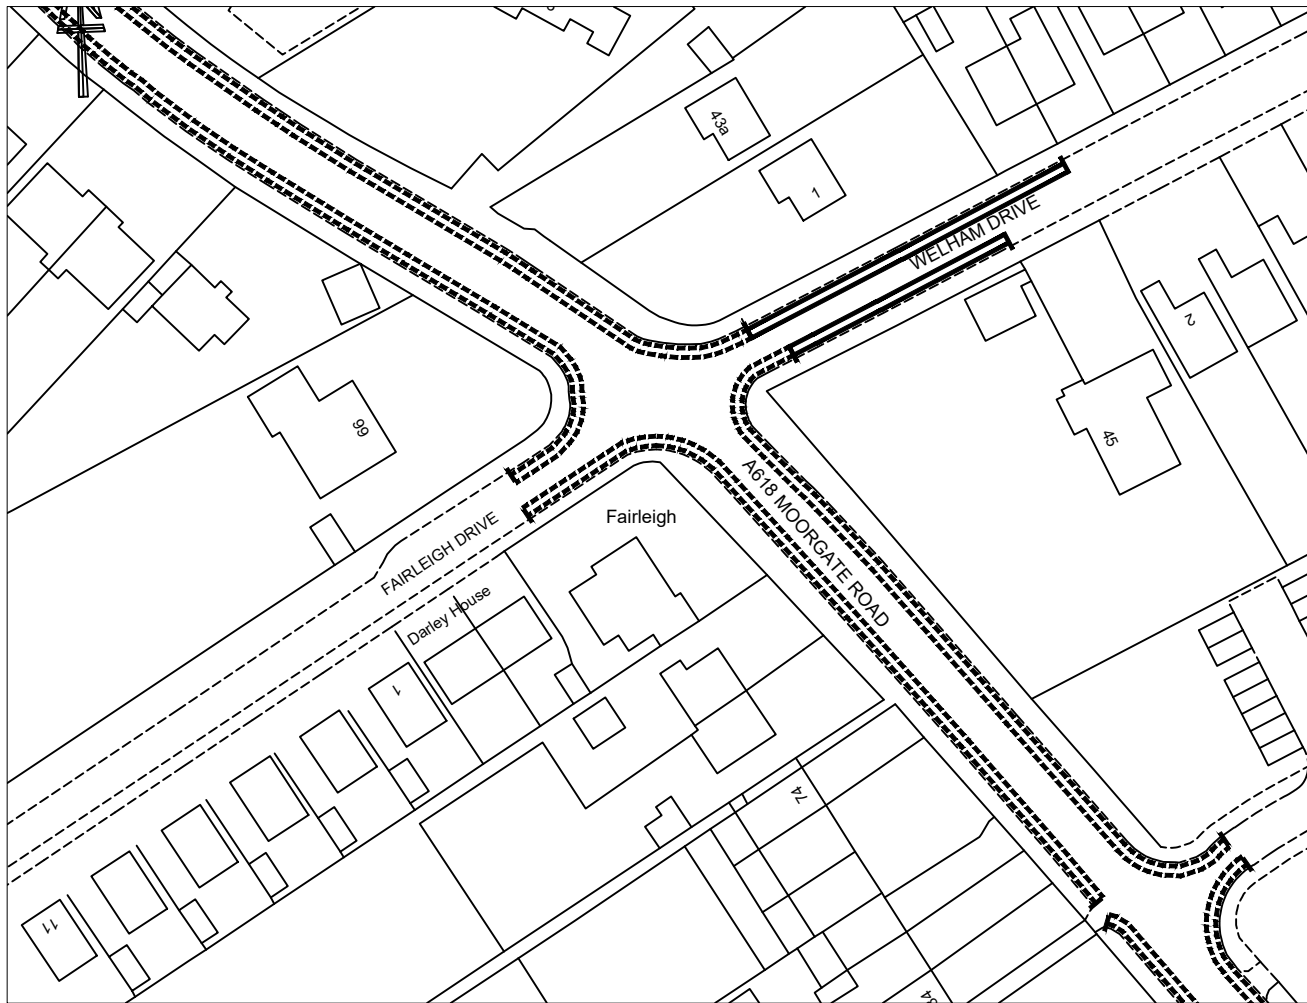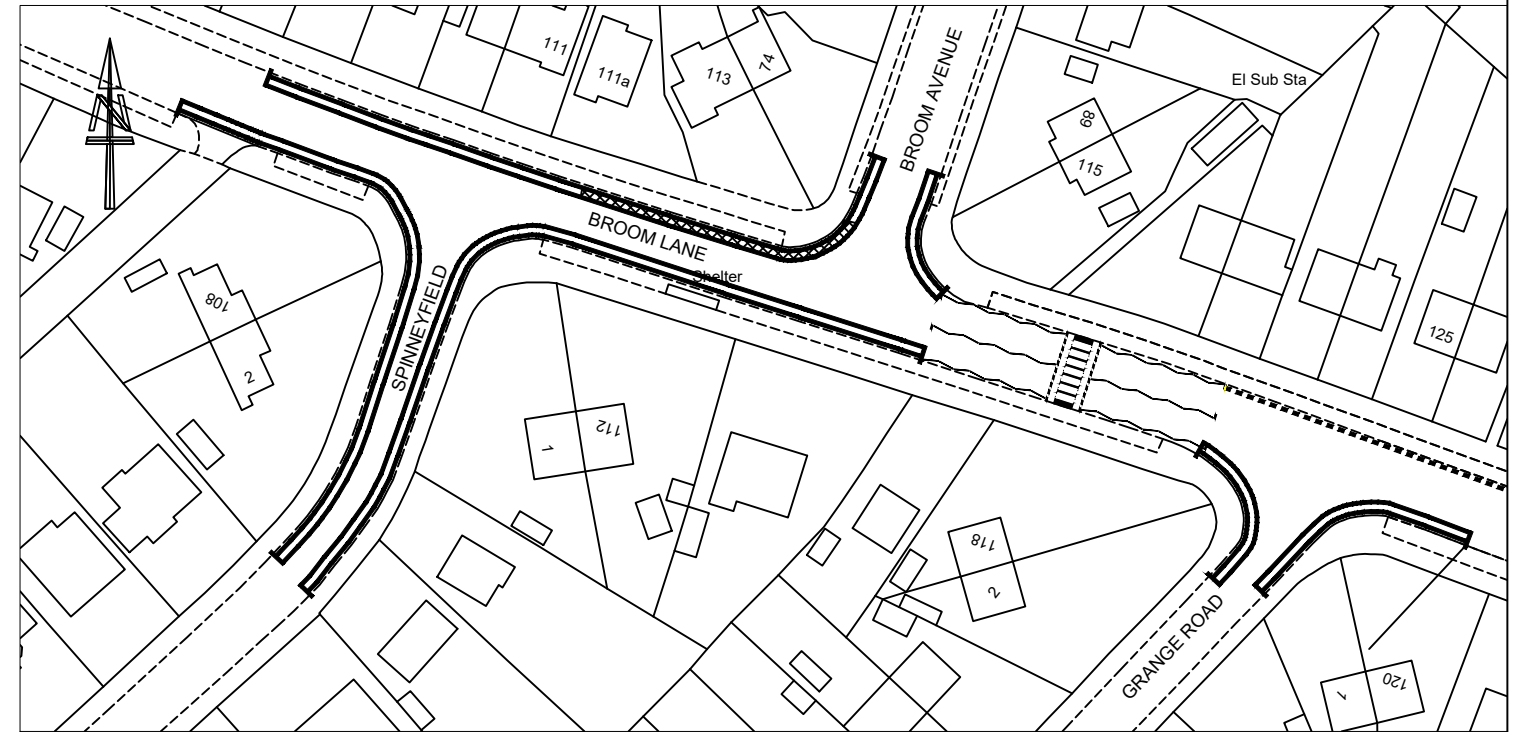 

Rotherham Metropolitan Borough Council
Regeneration & Environment
 Riverside House, Main Street,
 Rotherham S60 1AE

Client:

Title
 Proposed no waiting at any time parking restrictions - Spinneyfield and
 Welham Drive, Moorgate

Dwg. No. 126/18/TT740

Rev.

Scales (if A3) 1:1000

Drawn S. Q.

Date Feb - 21

Chd. by A.S.B.

Rev. Description

Strategic Director:
 Paul Woodcock BA Hons