






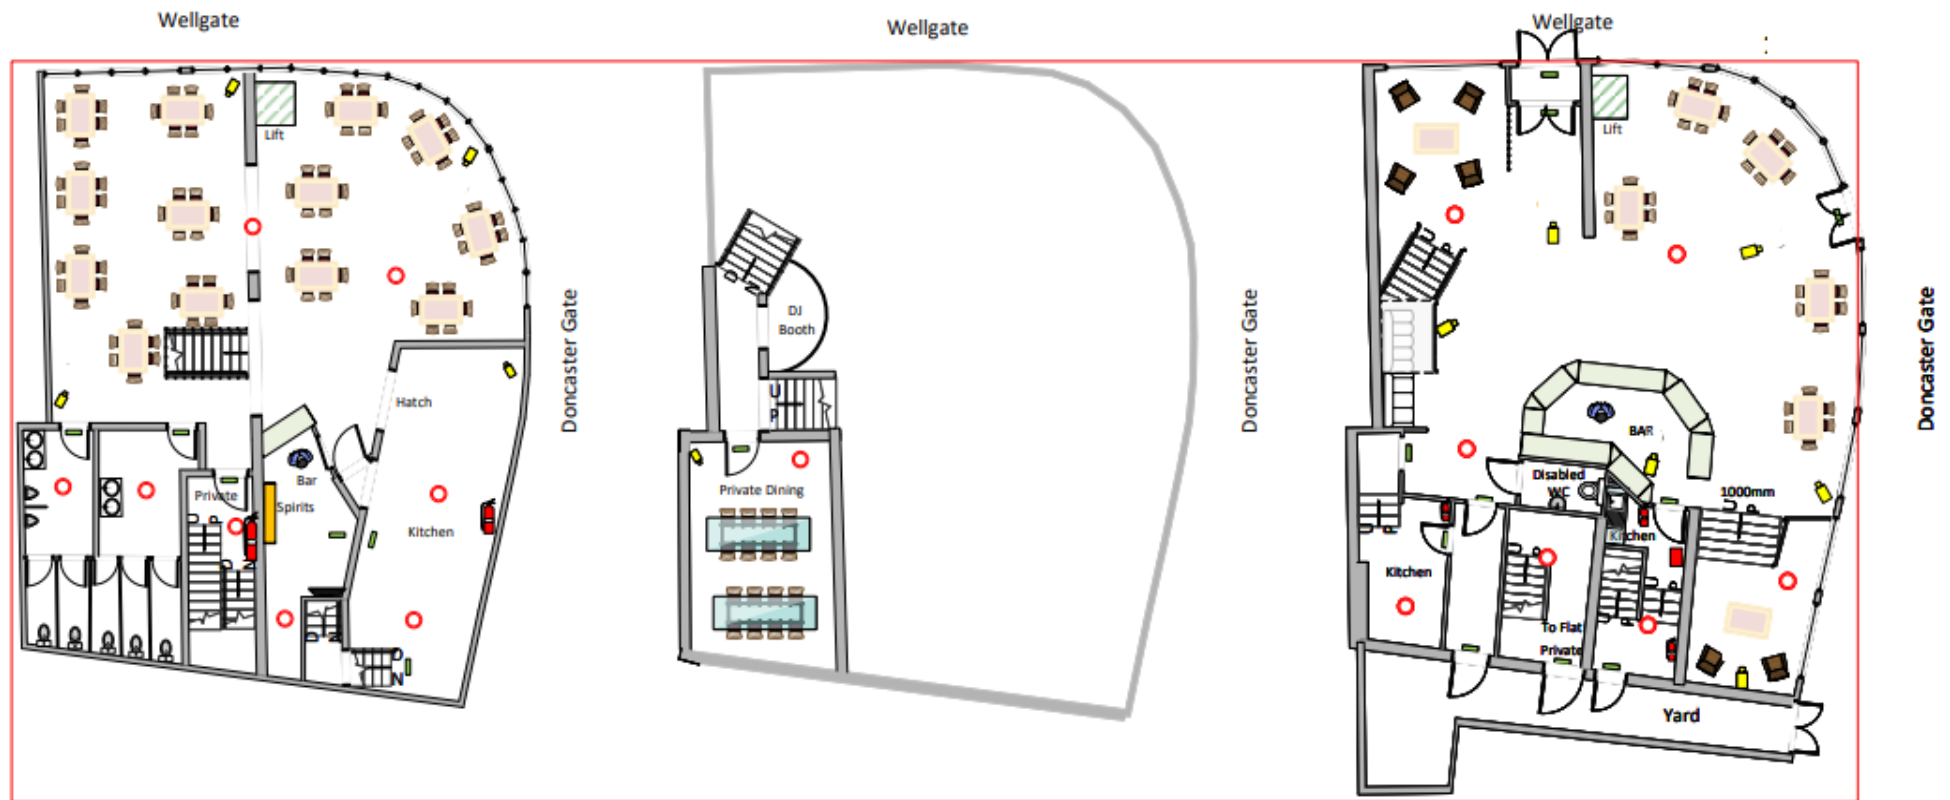


Appendix 2

LEGEND	Smoke Detector 	Fire Bell 	Fire Exit 	Camera 	Fire Ext. Water 	Monitor 	Licensable Area 
--------	--	---	---	--	---	---	---



Drawing Purpose Premises Licence Application	Name of Premises Orza	Premises Address 2/2a Doncaster Gate, Rotherham, S65 1DJ	SCALE
Drawing Details The purpose of this drawing is for the submission of a change of use consent. All Measurements have been drawn in millimetres. This drawing is not used for the intention of any building, shop fitting or construction purposes.			1:200