


Proposed Medical Centre Design




Existing Site




Site Plan

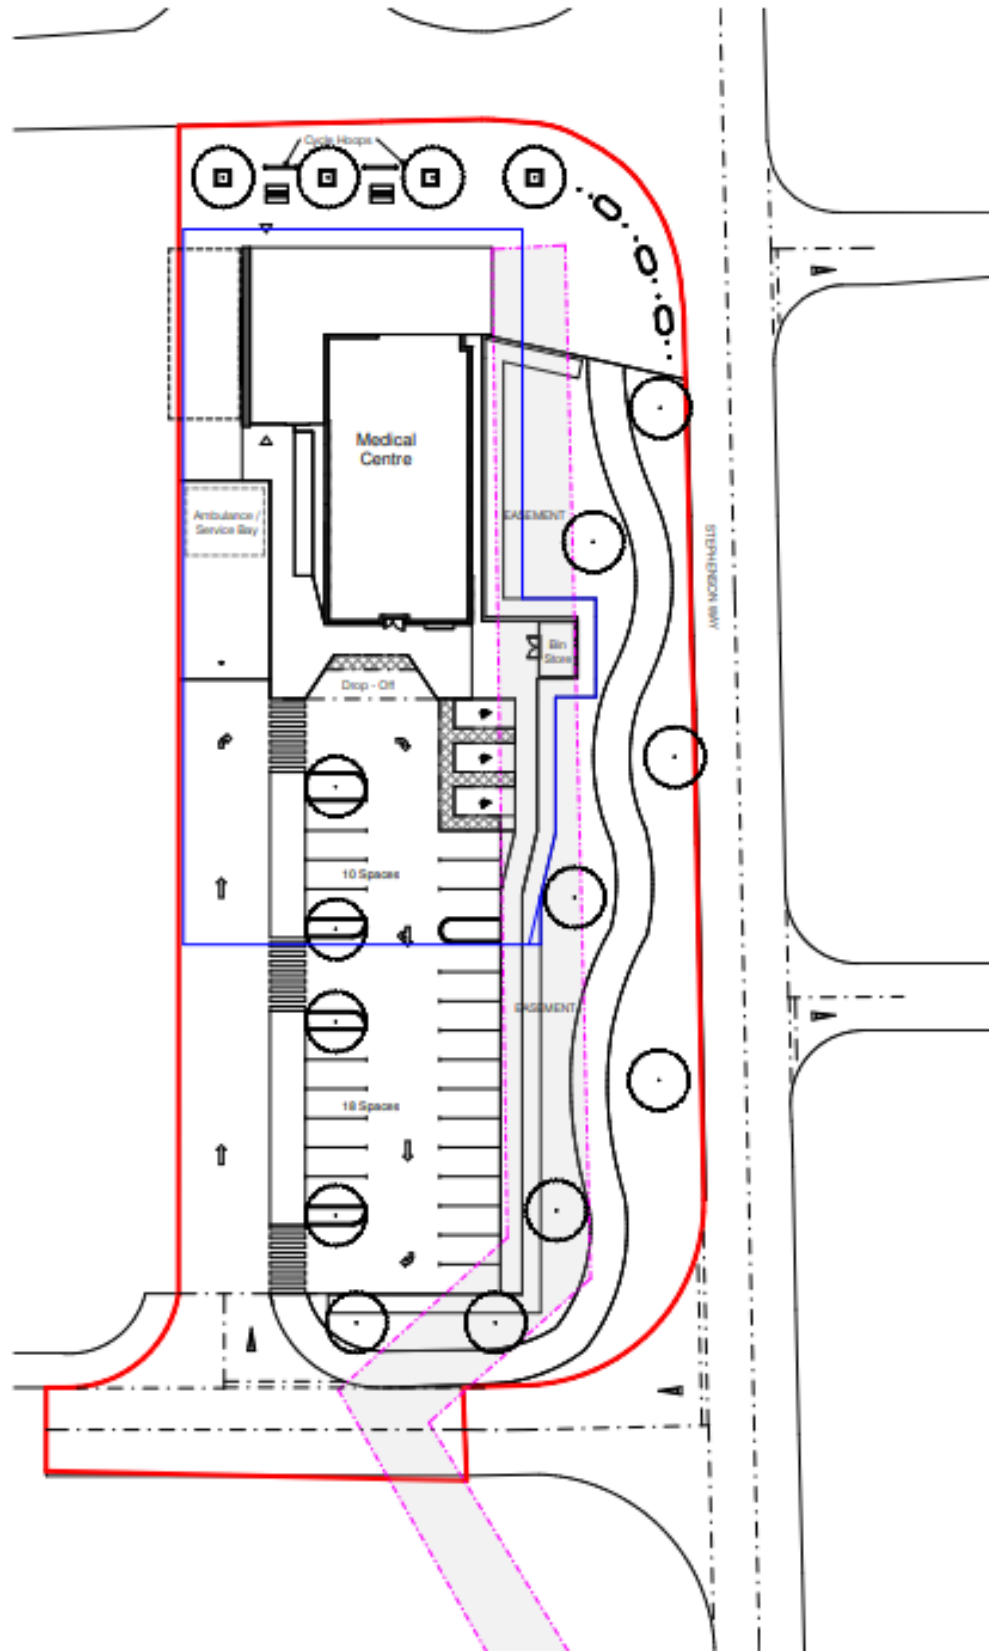

Floor Plans

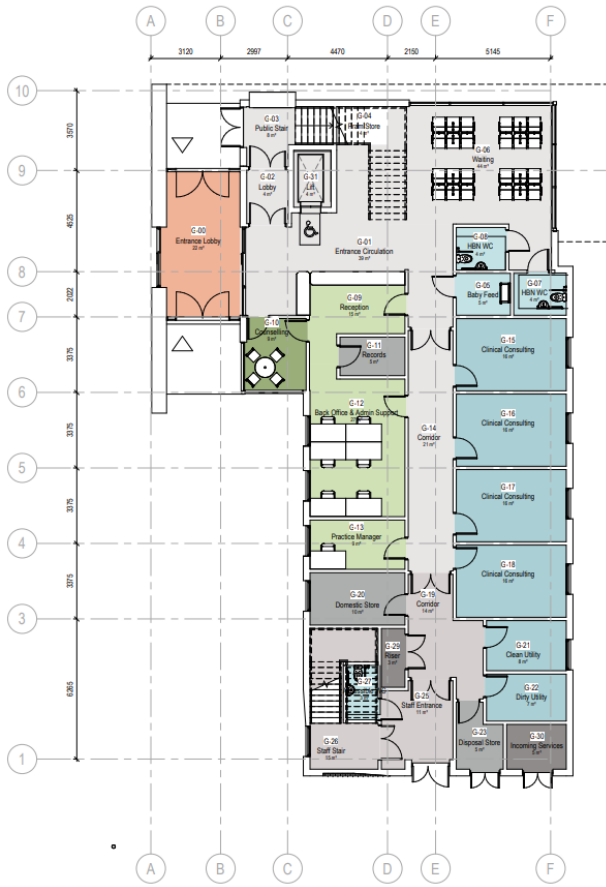

Ground Floor Plan
1:100

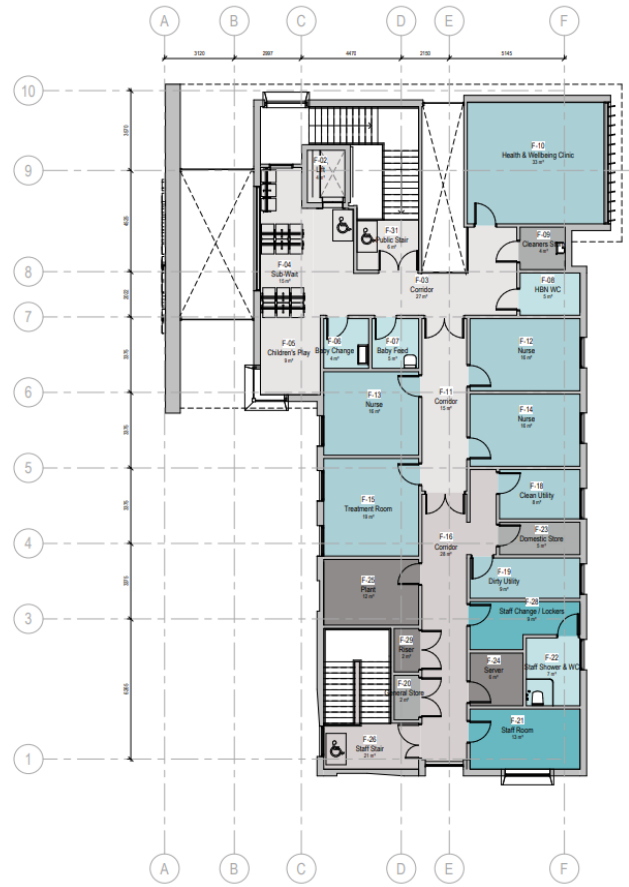

First Floor Plan
1:100