


WELLGATE TRO PROPOSALS

SECTION: WELLGATE FROM HOLLOWGATE TO CLIFTON ROUNDABOUT

- KEY**
- EXISTING NO WAITING AT ANY TIME*
 - PROPOSED NO WAITING AT ANY TIME
 - ⬢ PARKING RESTRICTIONS - AMENDED OR NEW PROPOSAL
 - REVOKE EXISTING RESTRICTION

*EXISTING NWAAT SHOWN TO REPRESENT CURRENT LOCATIONS. LINING WILL BE ADJUSTED TO SUIT AMENDED KERB LINES OF THE SCHEME

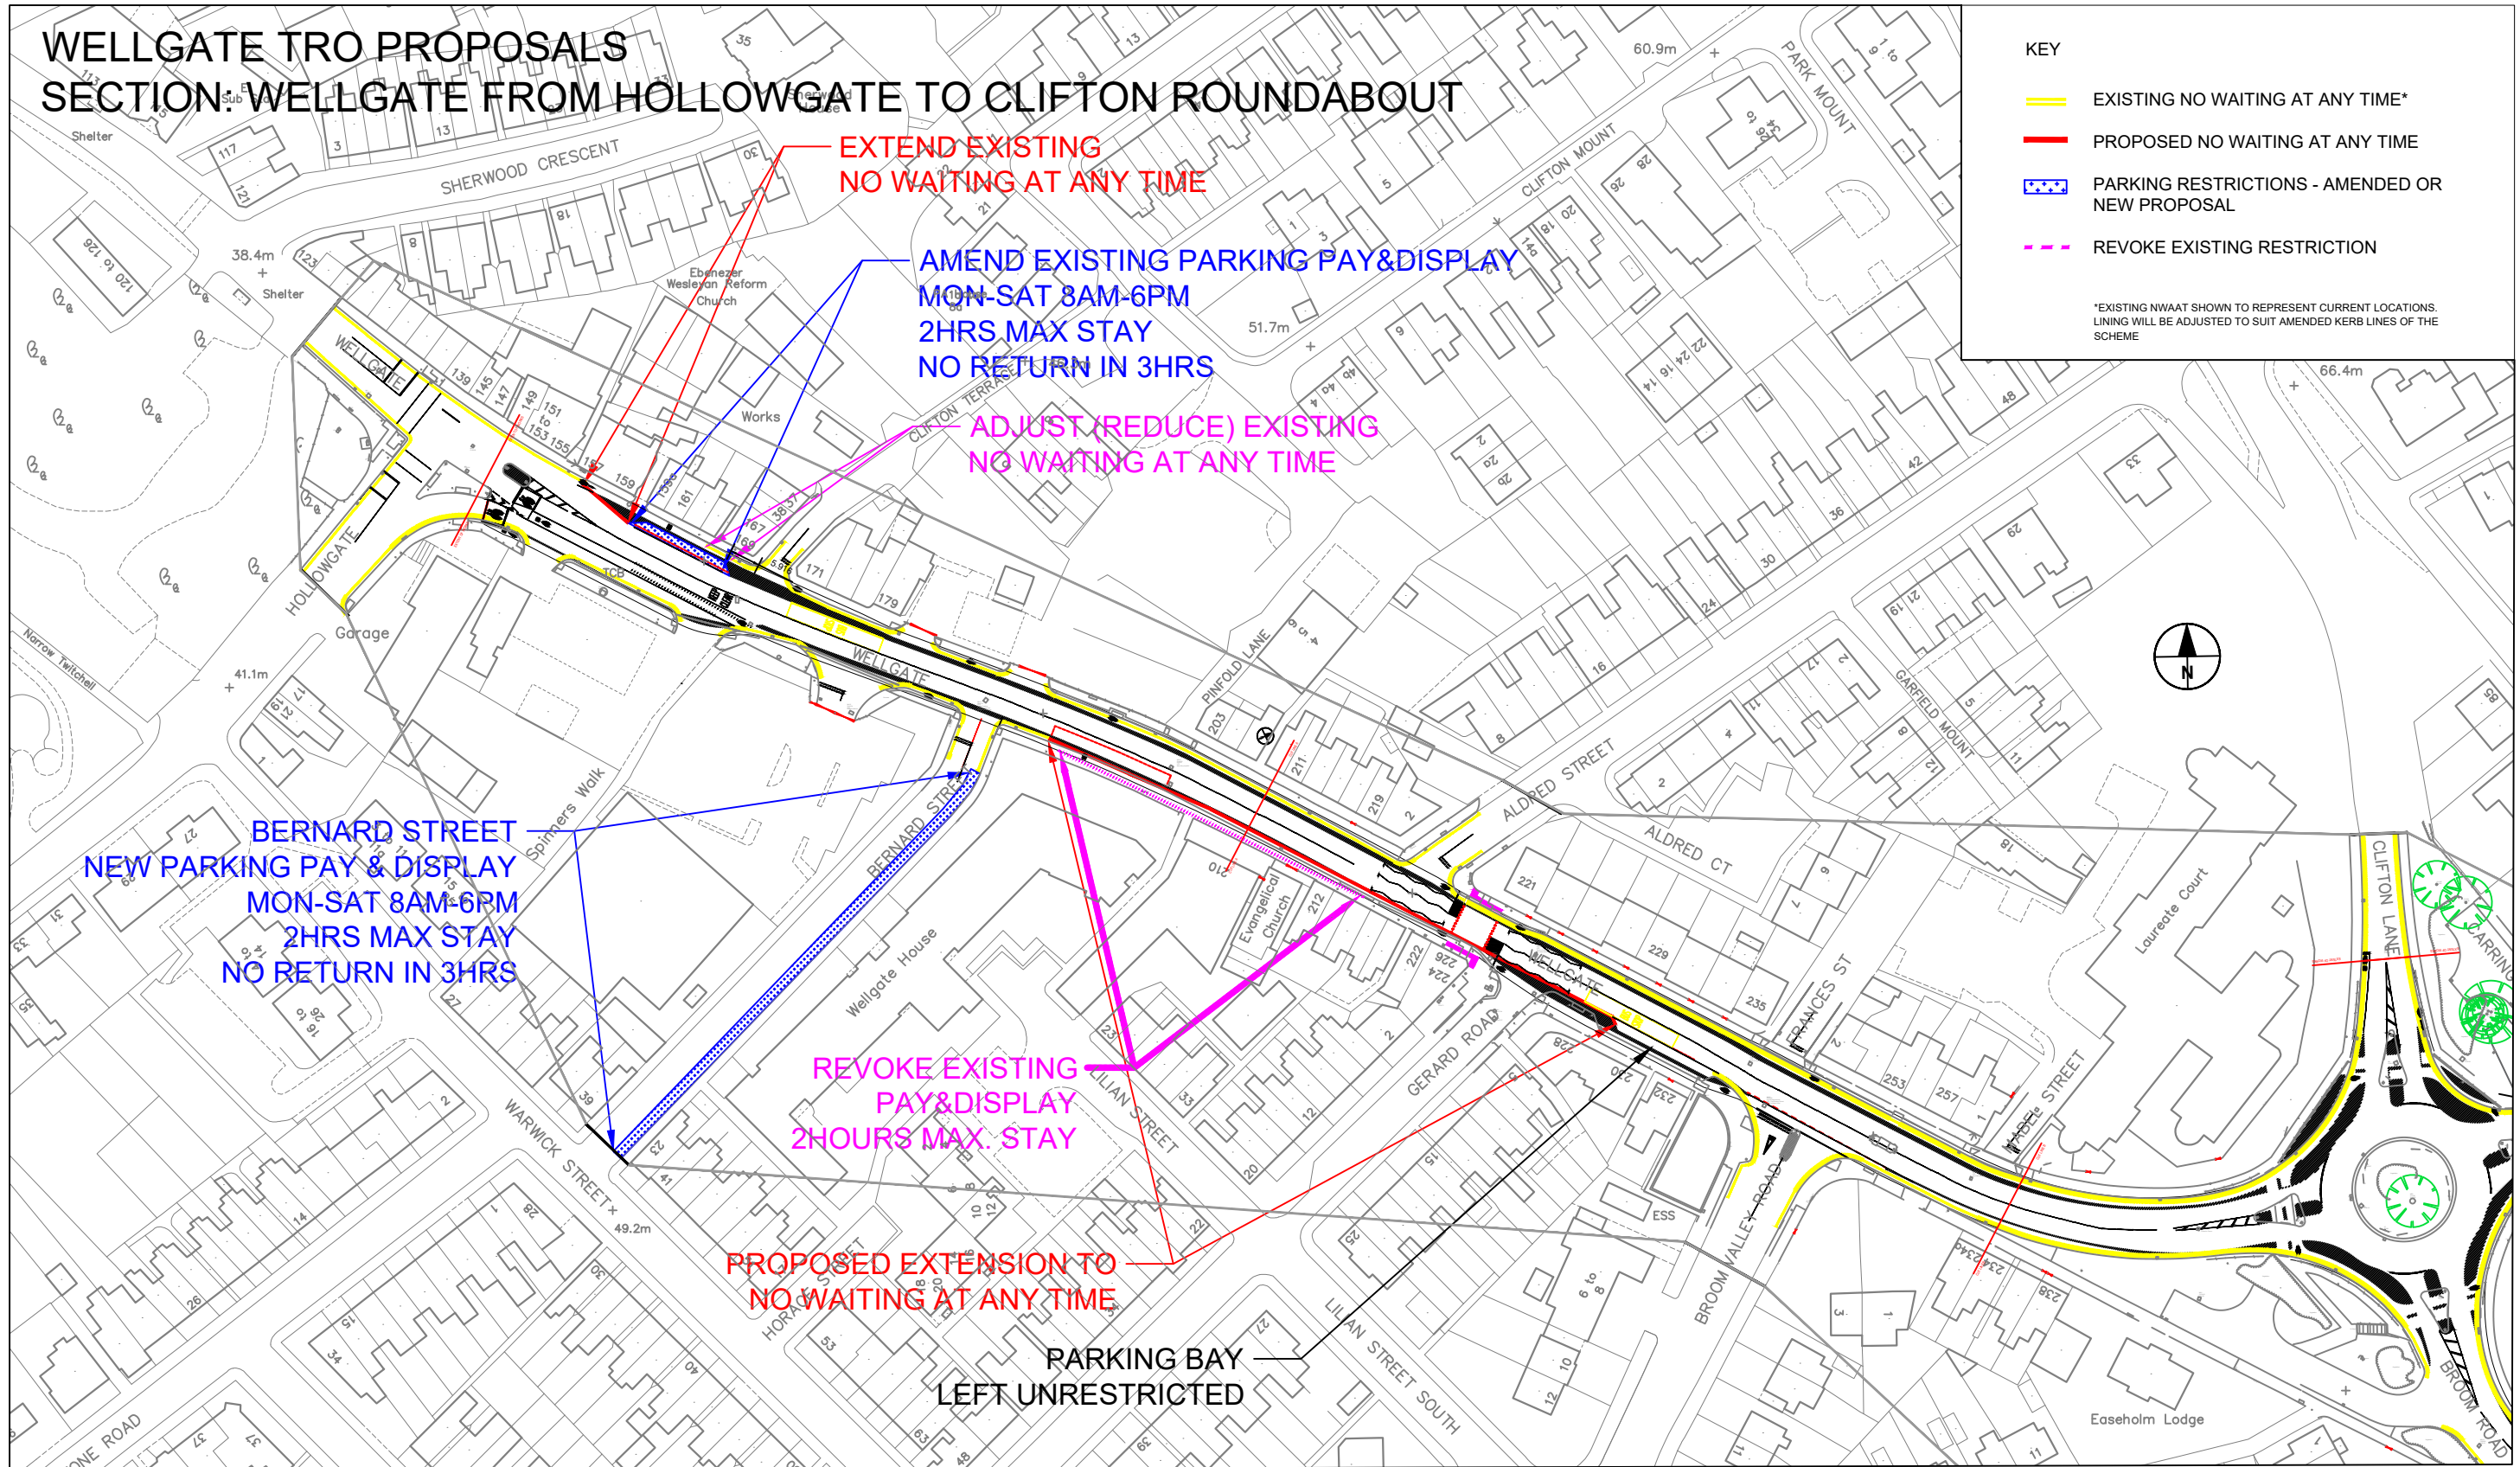

Strategic Director:
Paul Woodcock BA Hons

Rotherham Metropolitan Borough Council
Regeneration & Environment
Riverside House, Main Street,
Rotherham S60 1AE

Client:

Rev.	Description

Title
WELLGATE-BROOM ROAD SCHEME - TRO PROPOSALS

WELLGATE - HOLLOWGATE TO CLIFTON ROUNDABOUT

Dwg. No.	21611/TRO/1	Rev.	1 OF 2	Scales (if A3)	1:1250
----------	-------------	------	--------	----------------	--------

Drawn	RB	Date	7/10/21	Chd. by	ASB
-------	----	------	---------	---------	-----