

Existing Gateway proposed to be the start of 20mph zone.

Proposed wooden anti-parking posts at 2 metre centres.

Proposed full width (tapered edge) road hump.

Two steel bollards to be installed to prevent footway overrun.

Advanced 7.5 t weight restriction sign to improve driver awareness of the restriction at Church Street


Proposed full width (tapered edge) road humps.

Proposed full width (tapered edge) road humps.

Grayson Road will remain a 30mph speed limit.

Tighten junction radii to reduce vehicle speeds and improve pedestrian accessibility

Proposed full width (tapered edge) road humps.

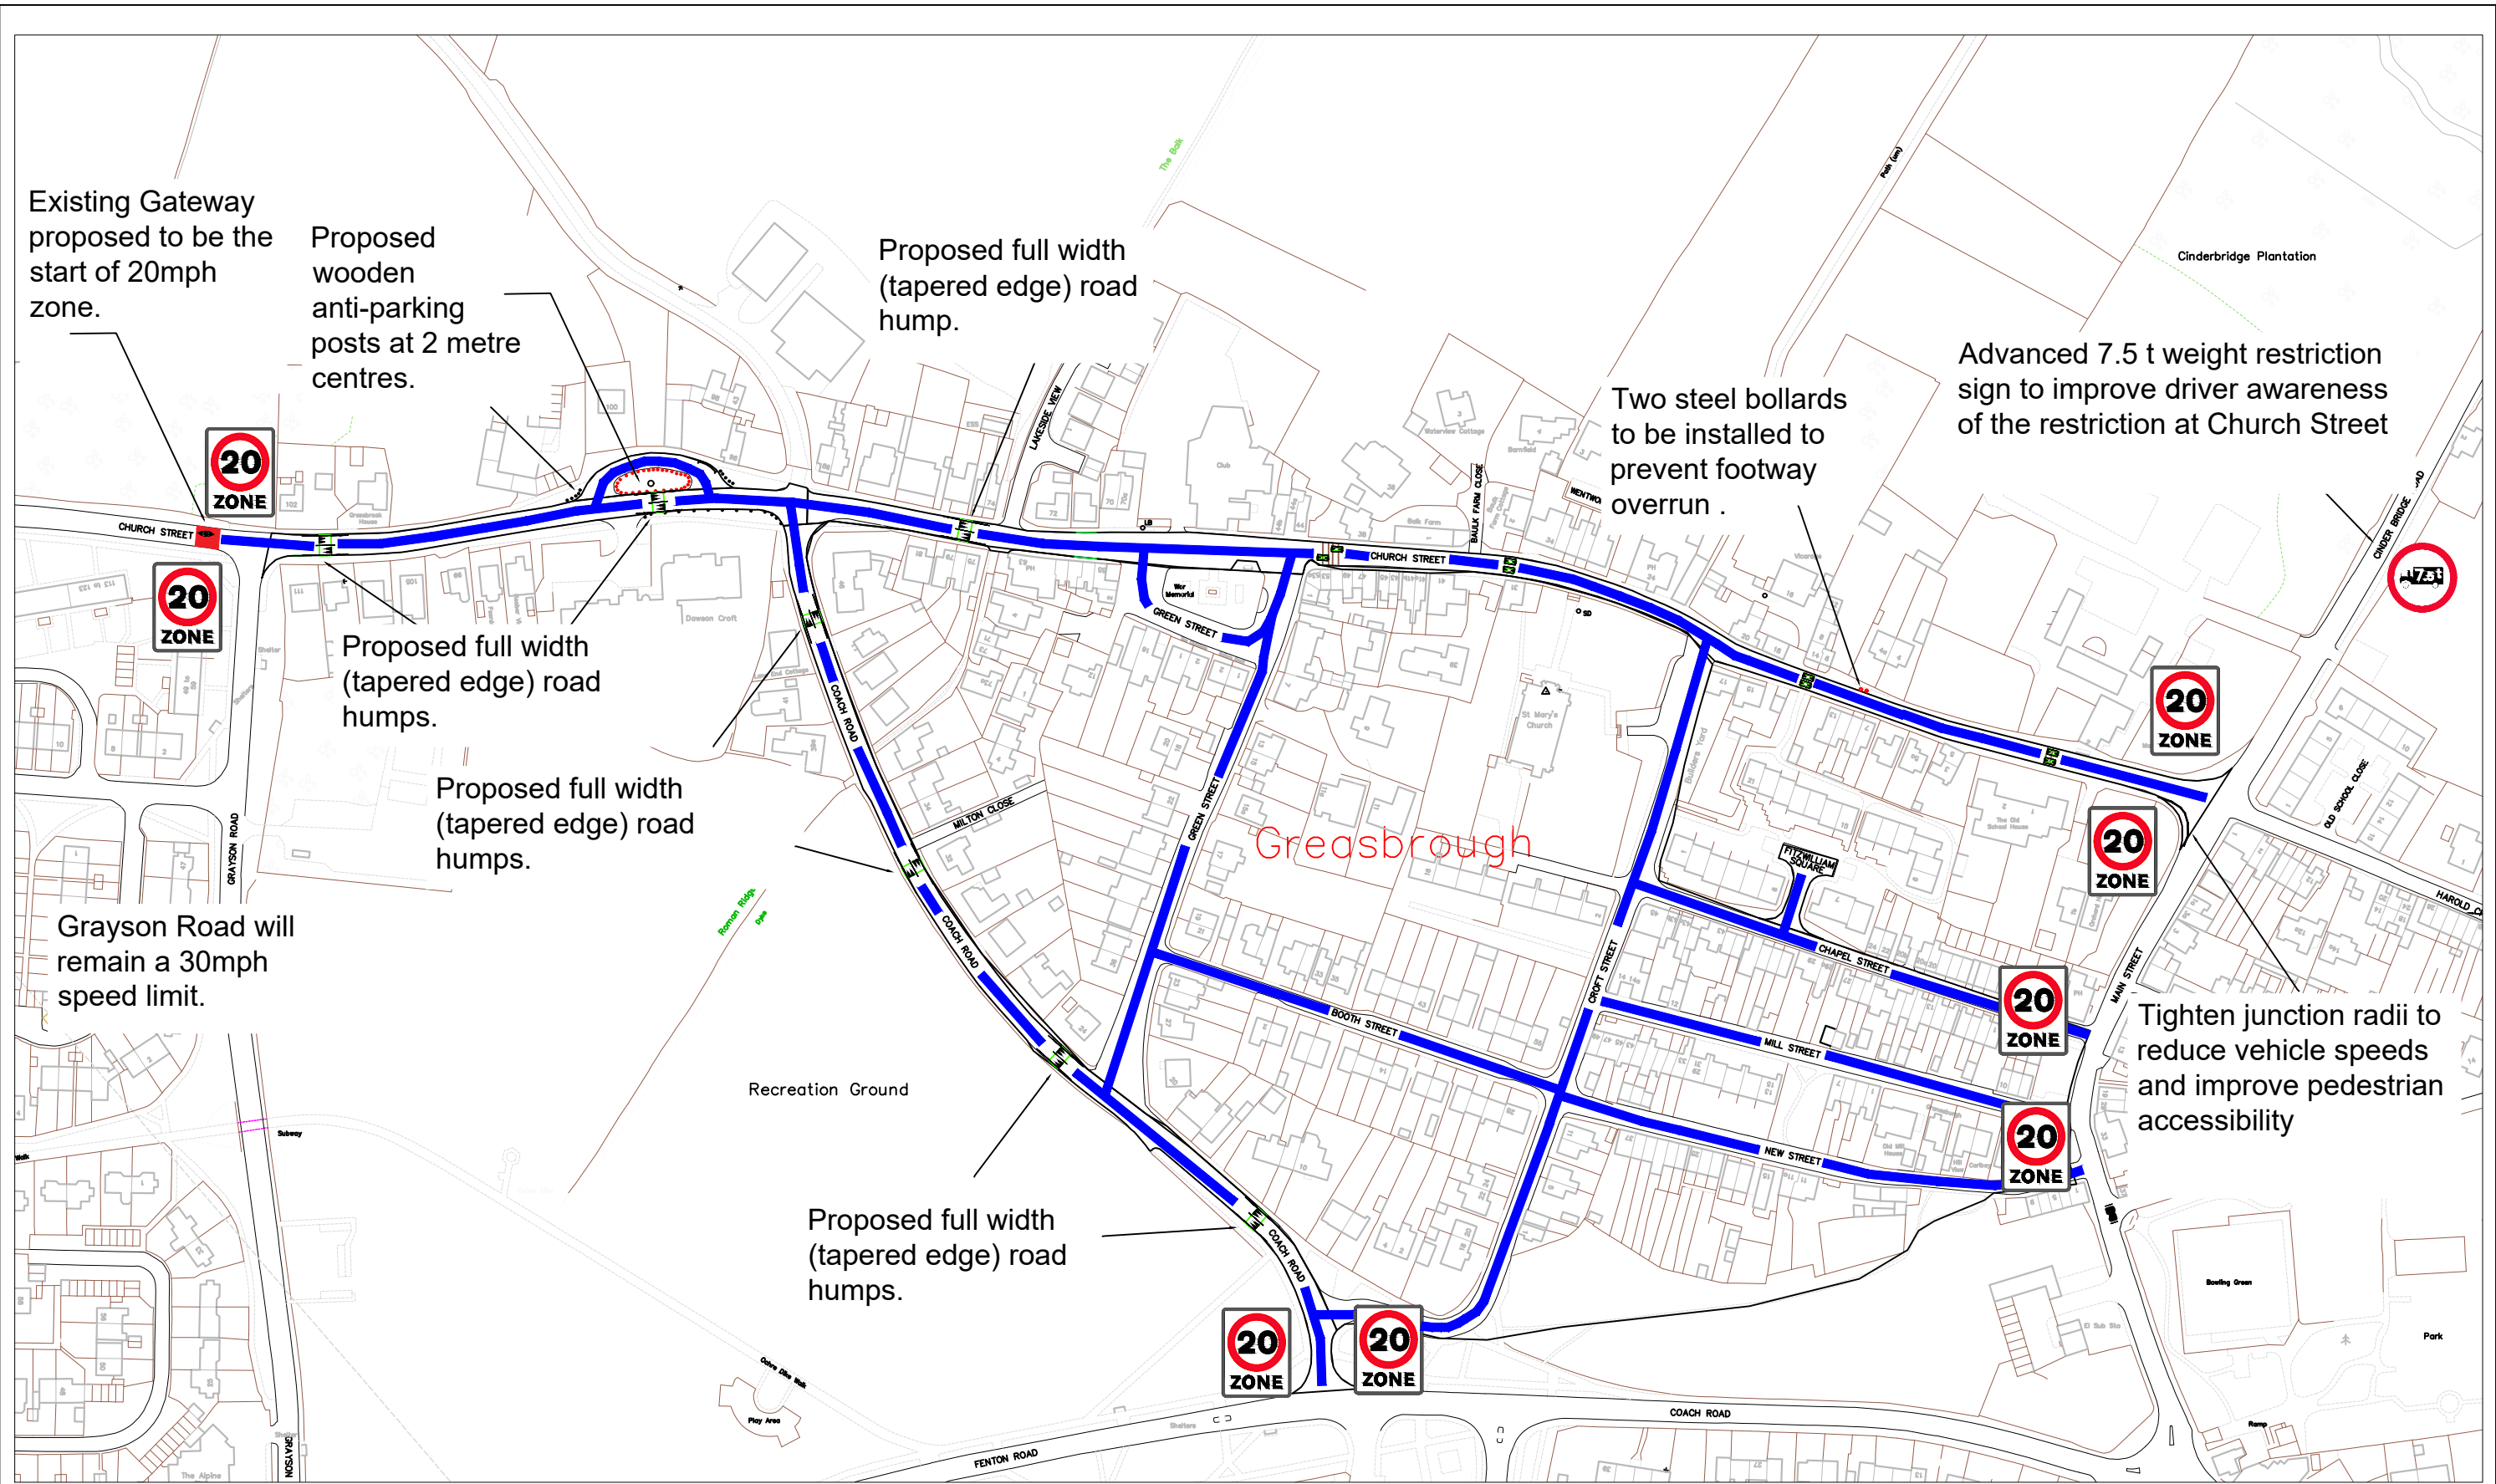

**Rotherham Metropolitan Borough Council**  
 Regeneration & Environment  
 Strategic Director: Paul Woodcock BA Hons

Rotherham Metropolitan Borough Council  
 Regeneration & Environment  
 Riverside House, Main Street,  
 Rotherham S60 1AE

**Key**

Proposed 20mph extents	
Proposed Traffic calming - Road Humps	
Existing traffic calming cushions	

Rev.	Description

Title Greasbrough Ward Road Safety Proposals			
Dwg. No.	122/21637/HT/4	Rev.	01
Drawn	I.S.	Date	April 2023
Scales (if A3)		NTS	
Chd. by			