

Regeneration & Environment

Riverside House
Main Street
Rotherham
S60 1AE
E-mail: Transportation@rotherham.gov.uk
Email the Council for free @ your local library!

Our Ref:
IS/122/21650/HT/07

Please Contact:
Marc Hill

Telephone Number:
01709 822814

28th June 2023

The Owner/Occupier

Dear Sir/Madam,

Proposed implementation of a 20mph speed limit on various roads in the Lawrence Drive area, Swinton, Rotherham.

I write to inform you that the Council as Highway Authority proposes to promote a traffic regulation order (TRO) the effect of which would be the implementation of a 20mph speed limit on the roads shown in the table below:

Allred Crescent	Beck Close	Beecham Court
Benton Terrace	Calladine Way	Cobb Court
Cobb Drive	Davies Drive	Fox Court
Greno Road	Haythorne Way	Lawrence Drive
Sykes Court	Thompson Drive	

Details of this scheme are shown on drawing number: 122/21650/HT/07 which is attached.

The scheme itself will not include any physical traffic calming measures, such as road humps, at this time, as the main intention behind the proposals is to introduce a 20mph speed limit without the need for physical alterations to the road network. However, measures will be introduced at each entry point to the scheme, through changes to the speed limit signage, red coloured carriageway surfacing and speed limit roundels. Along the roads affected 20mph repeater signs will be installed. If you have any queries regarding this scheme, please do not hesitate to contact us by one of the methods available at the top of this letter.

This has been developed following suggestions made by your local Councillors to the Local Neighbourhood Road Safety Scheme Fund which has been set up in Rotherham to address community concerns. In this case the residential roads are frequently used by pedestrians accessing nearby local facilities and for leisure purposes. It will also better reflect and indicate to users the speed at which it is safer to travel throughout this residential area.

The Traffic Regulation Order for the restrictions will be advertised by Notice in the local press and on site shortly. Formal objections to any aspect of this scheme will be required in writing to Legal Services at the address below (quoting reference NF/70238, or email: Legal-TRO@rotherham.gov.uk) no later than 27th July 2023. Any objections must specify the grounds on which they are being made.

Bal Nahal
Head of Legal Services
Riverside House
Main Street
Rotherham
S60 1AE


Yours faithfully




Marc Hill
Senior Engagement & Communications Officer,
Transportation Infrastructure Service,
Planning, Regeneration & Transport,
Environment & Regeneration

Freedom of Information Act

Details of any representations or objections received may be made available for inspection at council meetings and other forums or supplied to members of the public and others in response to requests for information under the "Freedom of Information Act"

Lawrence Drive area
Proposed 20mph speed limit
 (Subject to statutory consultations)
 Extents Marked - 

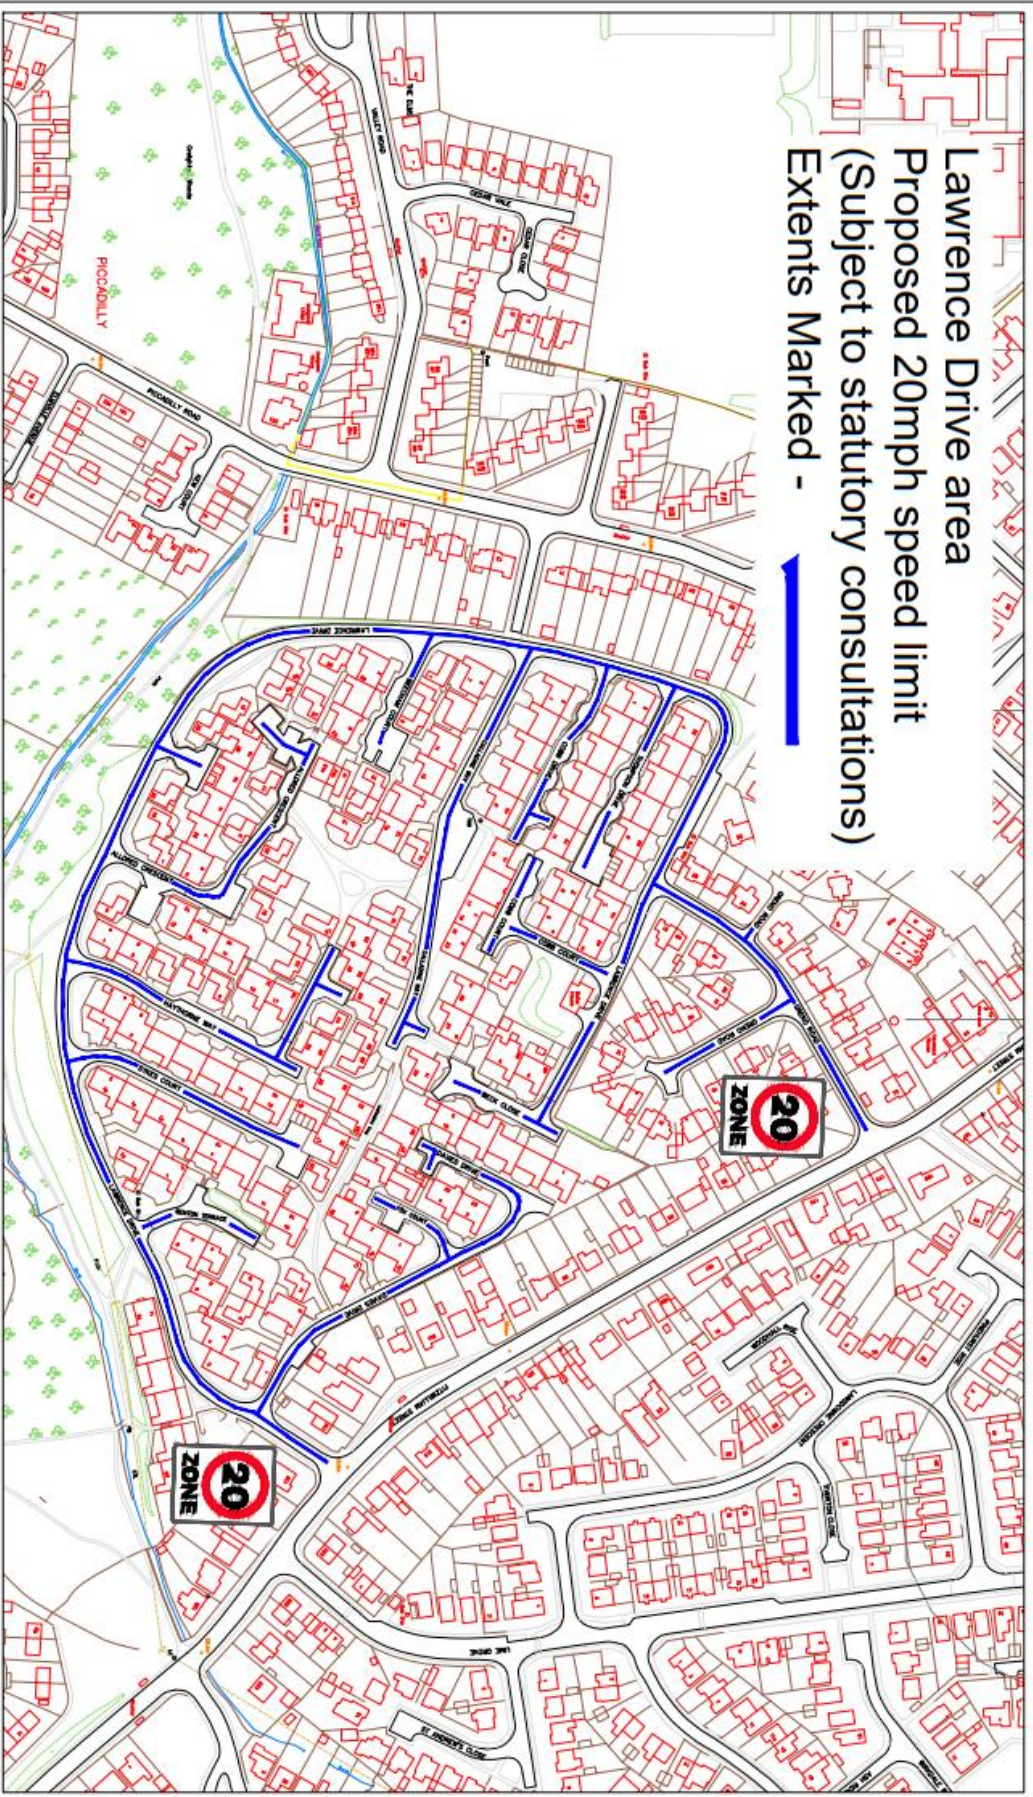

Rotherham Metropolitan Borough Council
 Regeneration & Environment
 Riverside House, Main Street,
 Rotherham S60 1AE

Client:

Year	Description

Title: Local Neighbourhood Road Safety Scheme Kilnhurst & Swinton East Lawrence Drive area – 20mph Speed Limit	
Drawn	Scale
I.S.	Not to scale
Date	Drawn by
October 2022	