

Regeneration and Environment

Riverside House | Main Street | Rotherham | S60 1AE

E-mail: Transportation@rotherham.gov.uk

Email the Council for free @ your local library!



Our Ref:
122/21640/HT/07

Please Contact:
Marc Hill

Telephone Number:
01709 822814

Date:
19th July 2023.

The Occupier «AddressBlock»

Dear Sir/Madam,

Proposed Introduction of Waiting Restrictions – Yearling Chase, Swinton, Rotherham

I write to inform you that the Council as Highway Authority proposes to promote 'No Waiting At Any Time' restrictions (double yellow lines), from the existing restriction at Golden Smithies Lane to extend for approximately 40 metres along the southern kerb line onto Yearling Chase to address inappropriate parking in the area.

The scheme has been developed following a suggestion made by your local Councillors to the Councils Local Neighbourhood Road Safety Scheme Fund which has been set up in Rotherham to address community concerns. In this case the road is frequently subject to indiscriminate parking which create obstructions at the junction with Golden Smithies Lane and obstructs the free flow of traffic.

The proposed waiting restrictions are shown on the attached Drawing Number No: 122/21640/HT/07.

The Traffic Regulation Order for these restrictions will be advertised by Notice in the local press and on site. Objections to the proposed Order and other representations relating to it can be sent to the undersigned (quoting reference NF/70367 or email: Legal-TRO@rotherham.gov.uk) at the address shown below and must be received by the undersigned no later than the **18th August 2023**. All objections and other representations must be made in writing and all objections must specify the grounds on which they are made.


Head of Legal Services, B. Nahal
Riverside House
Main Street
Rotherham
S60 1AE

Yours Sincerely

A handwritten signature in blue ink, appearing to be 'MH', is enclosed in a light blue rectangular box.

Marc Hill.

Senior Engagement & Communications Officer,
Transportation Infrastructure Service,
Planning, Regeneration & Transport,
Environment & Regeneration.

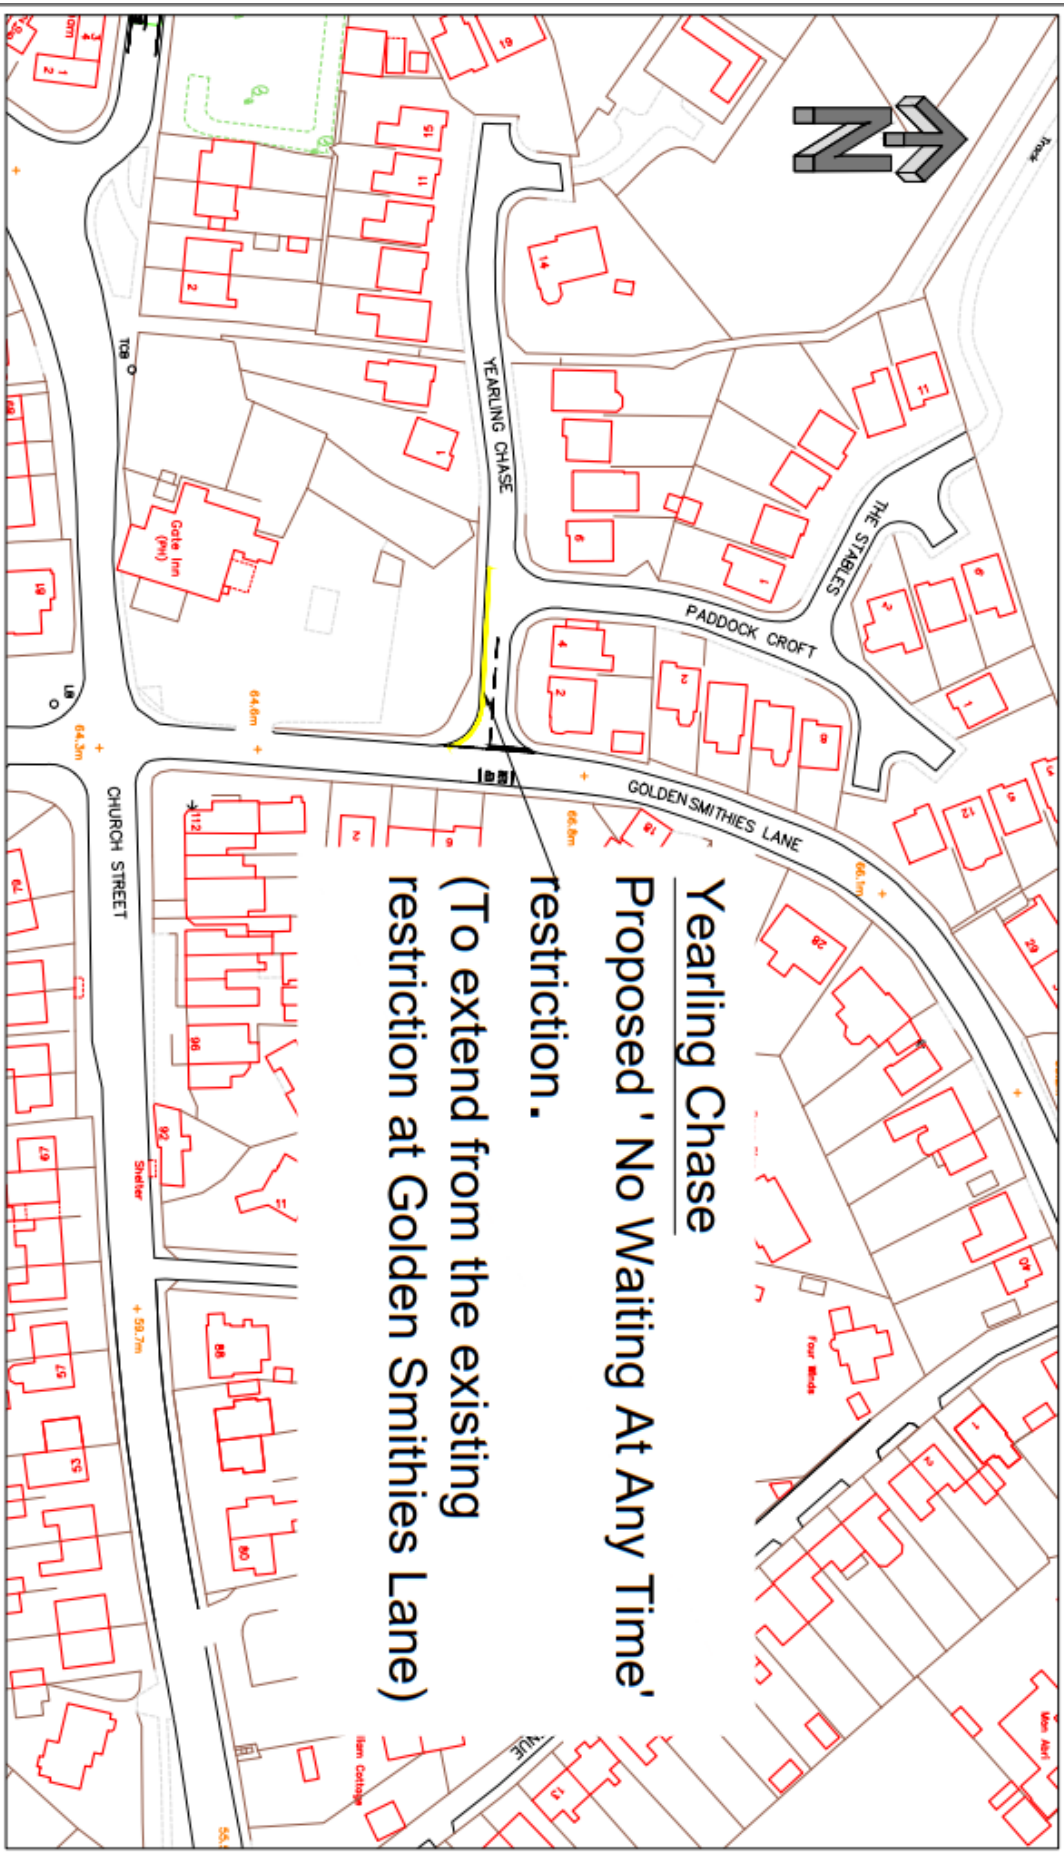

Yearling Chase
Proposed 'No Waiting At Any Time'
restriction.
 (To extend from the existing
 restriction at Golden Smithies Lane)



Rotherham Metropolitan Borough Council
 Regeneration & Environment
 Riverside House, Main Street,
 Rotherham S60 1AE

KEY
 Double
 Yellow
 Lines



Rev.	Description

Title Local Neighbourhood Road Safety Scheme			
Swinton Rockingham Ward			
Yearling Chase – No Waiting Restriction.			
Dwg. No.	Rev.	Scale	Scale
122/21640/HT/07	01	1:1	Not to Scale
Drawn	Date	Drawn	Scale
I.S.	June 2023		