
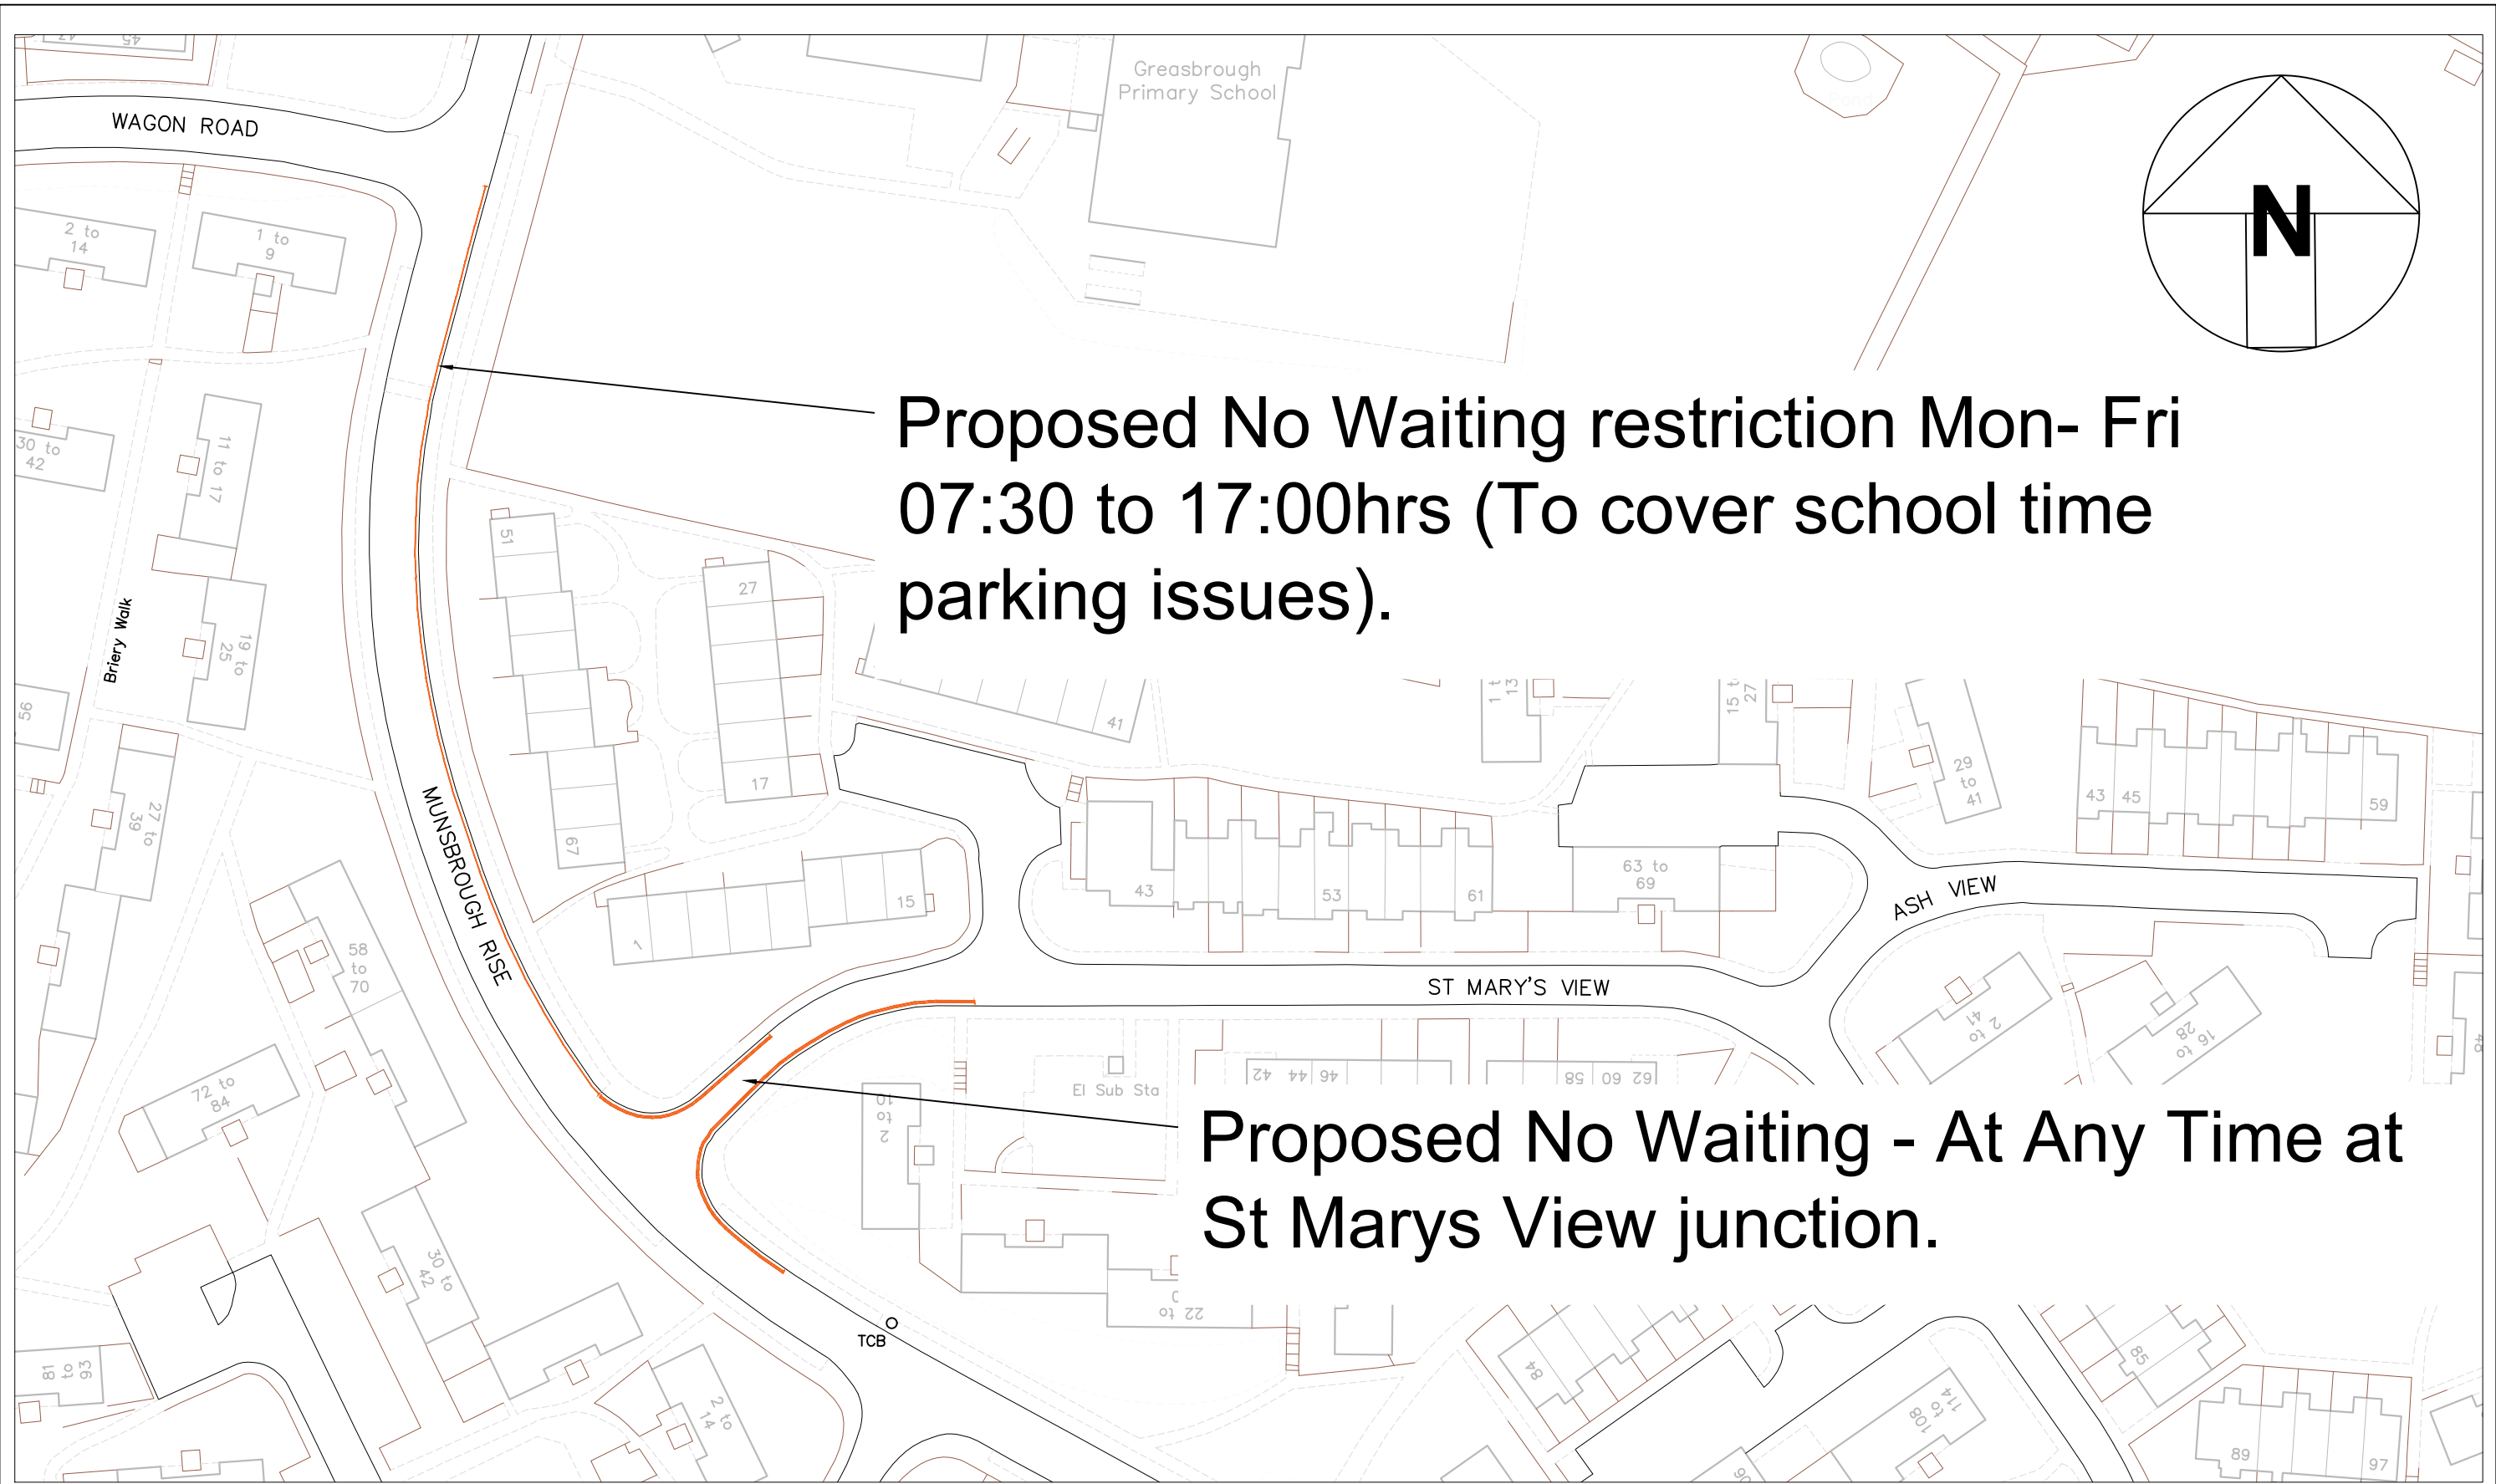


**Proposed No Waiting restriction Mon- Fri  
07:30 to 17:00hrs (To cover school time  
parking issues).**

**Proposed No Waiting - At Any Time at  
St Marys View junction.**

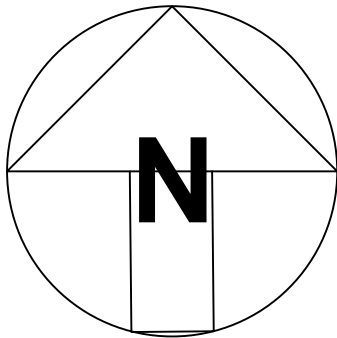

**Rotherham Metropolitan Borough Council**  
**Regeneration & Environment**  
 Riverside House, Main Street,  
 Rotherham S60 1AE

Client:

Title **Greasbrough Ward Proposals**  
**Munsbrough Rise & St Mary's View**  
**Proposed Waiting Restrictions**

Dwg. No.	122/21637/HT/6	Rev.		Scales (if A3)	NTS
Drawn	I.S.	Date	January 2023	Chd. by	

Rev.	Description
------	-------------

Strategic Director:  
 Paul Woodcock BA Hons