


RMBC  
*Rotherham Markets & Library*  
Stage 4 Design

December 2023


## General Arrangement Scheme Drawings

1. **Site Plan** 3
2. **Library – Proposed Ground Floor Plan** 4
3. **Outdoor Covered Market – Proposed Plan** 8
4. **Indoor Market – Proposed Ground Floor Plan** 10


1. Site Plan

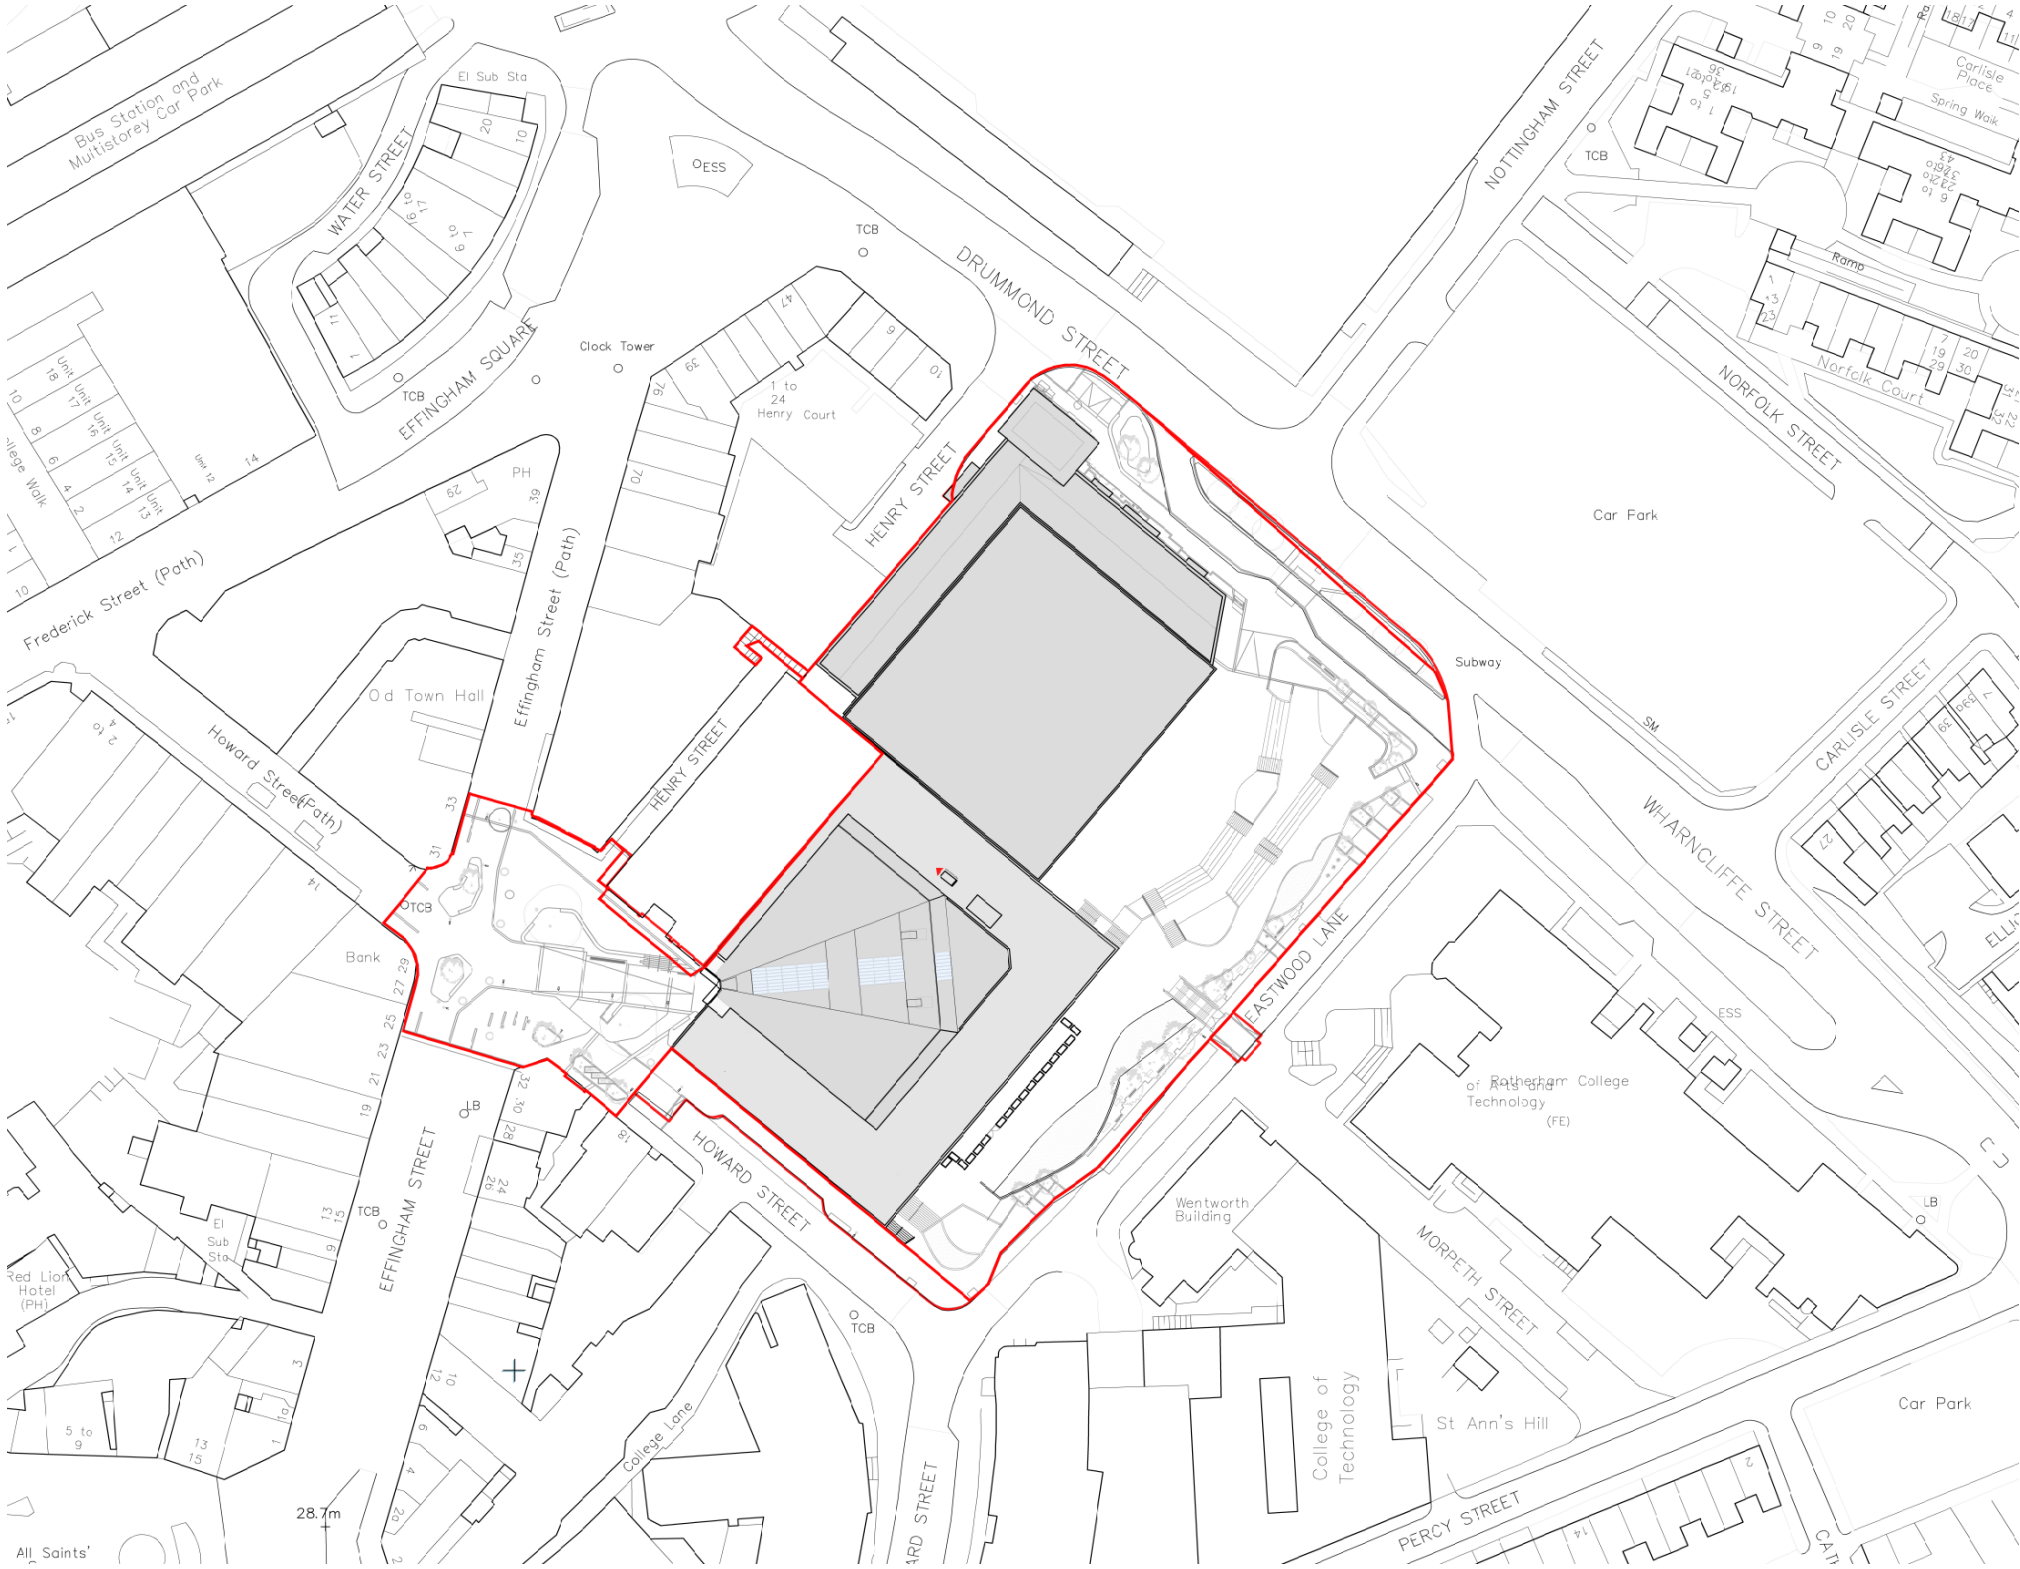


## 2. Library – Proposed Ground Floor Plan

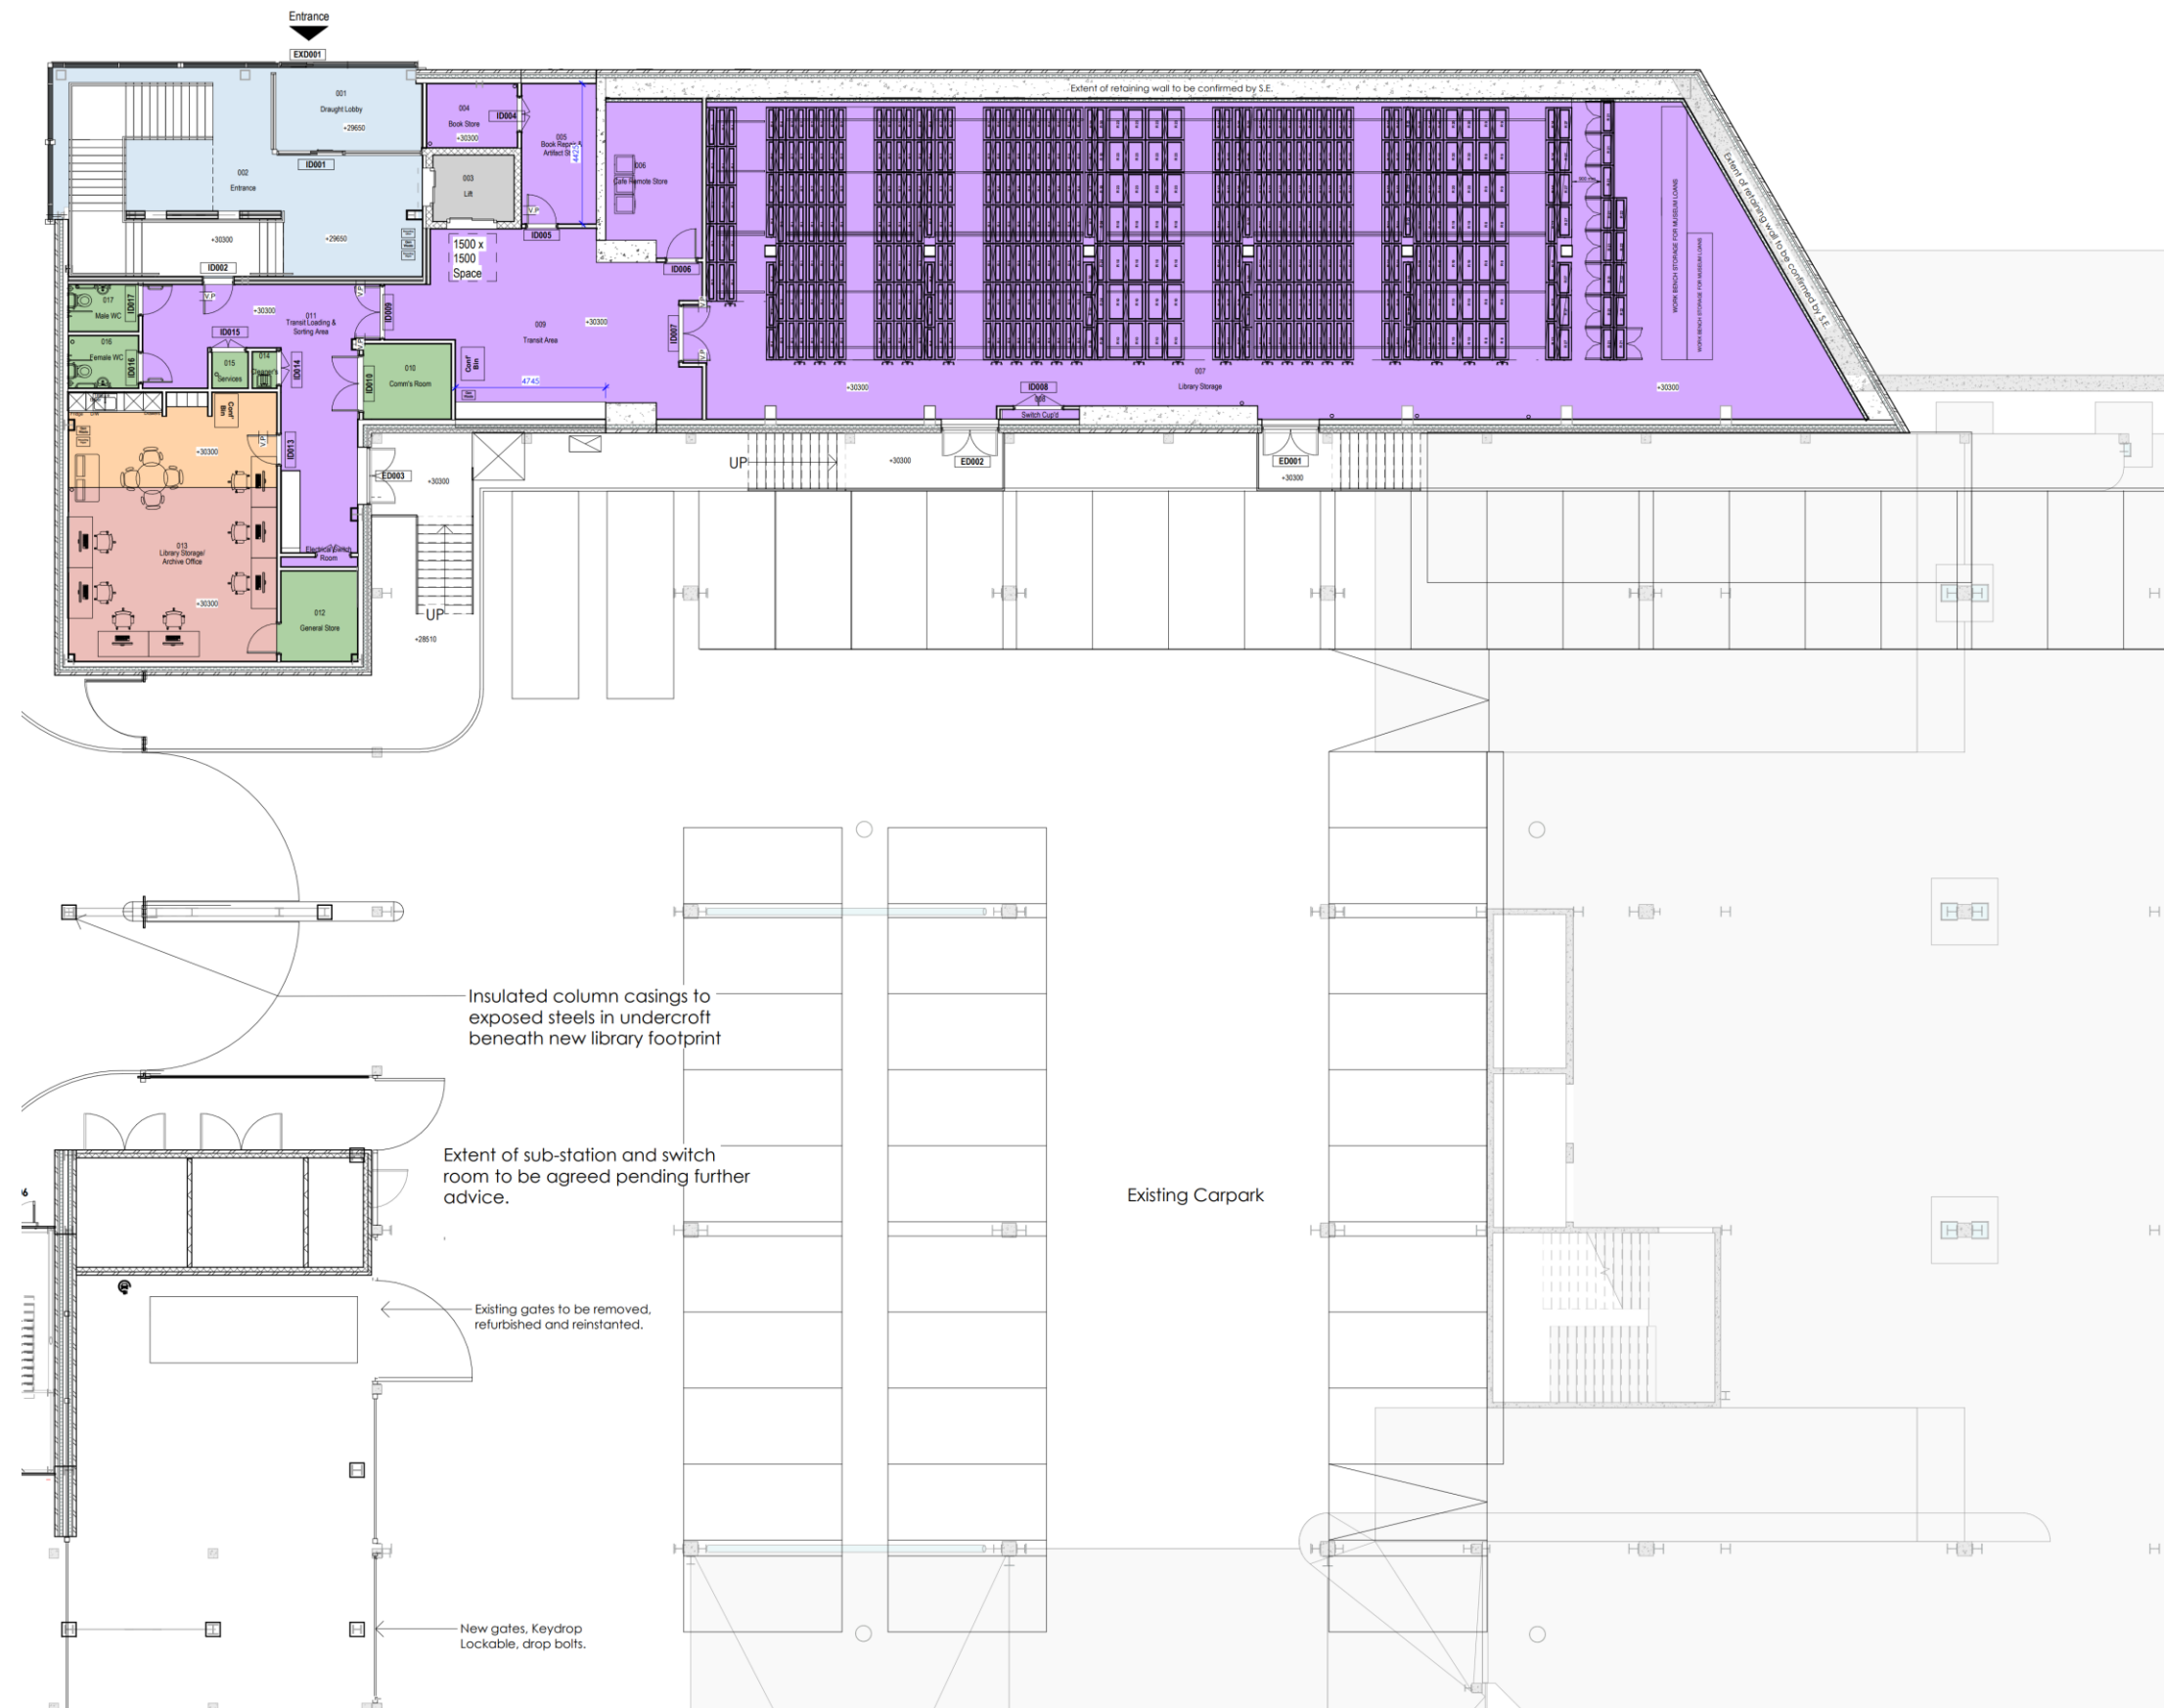

## Library – Proposed First Floor Plan

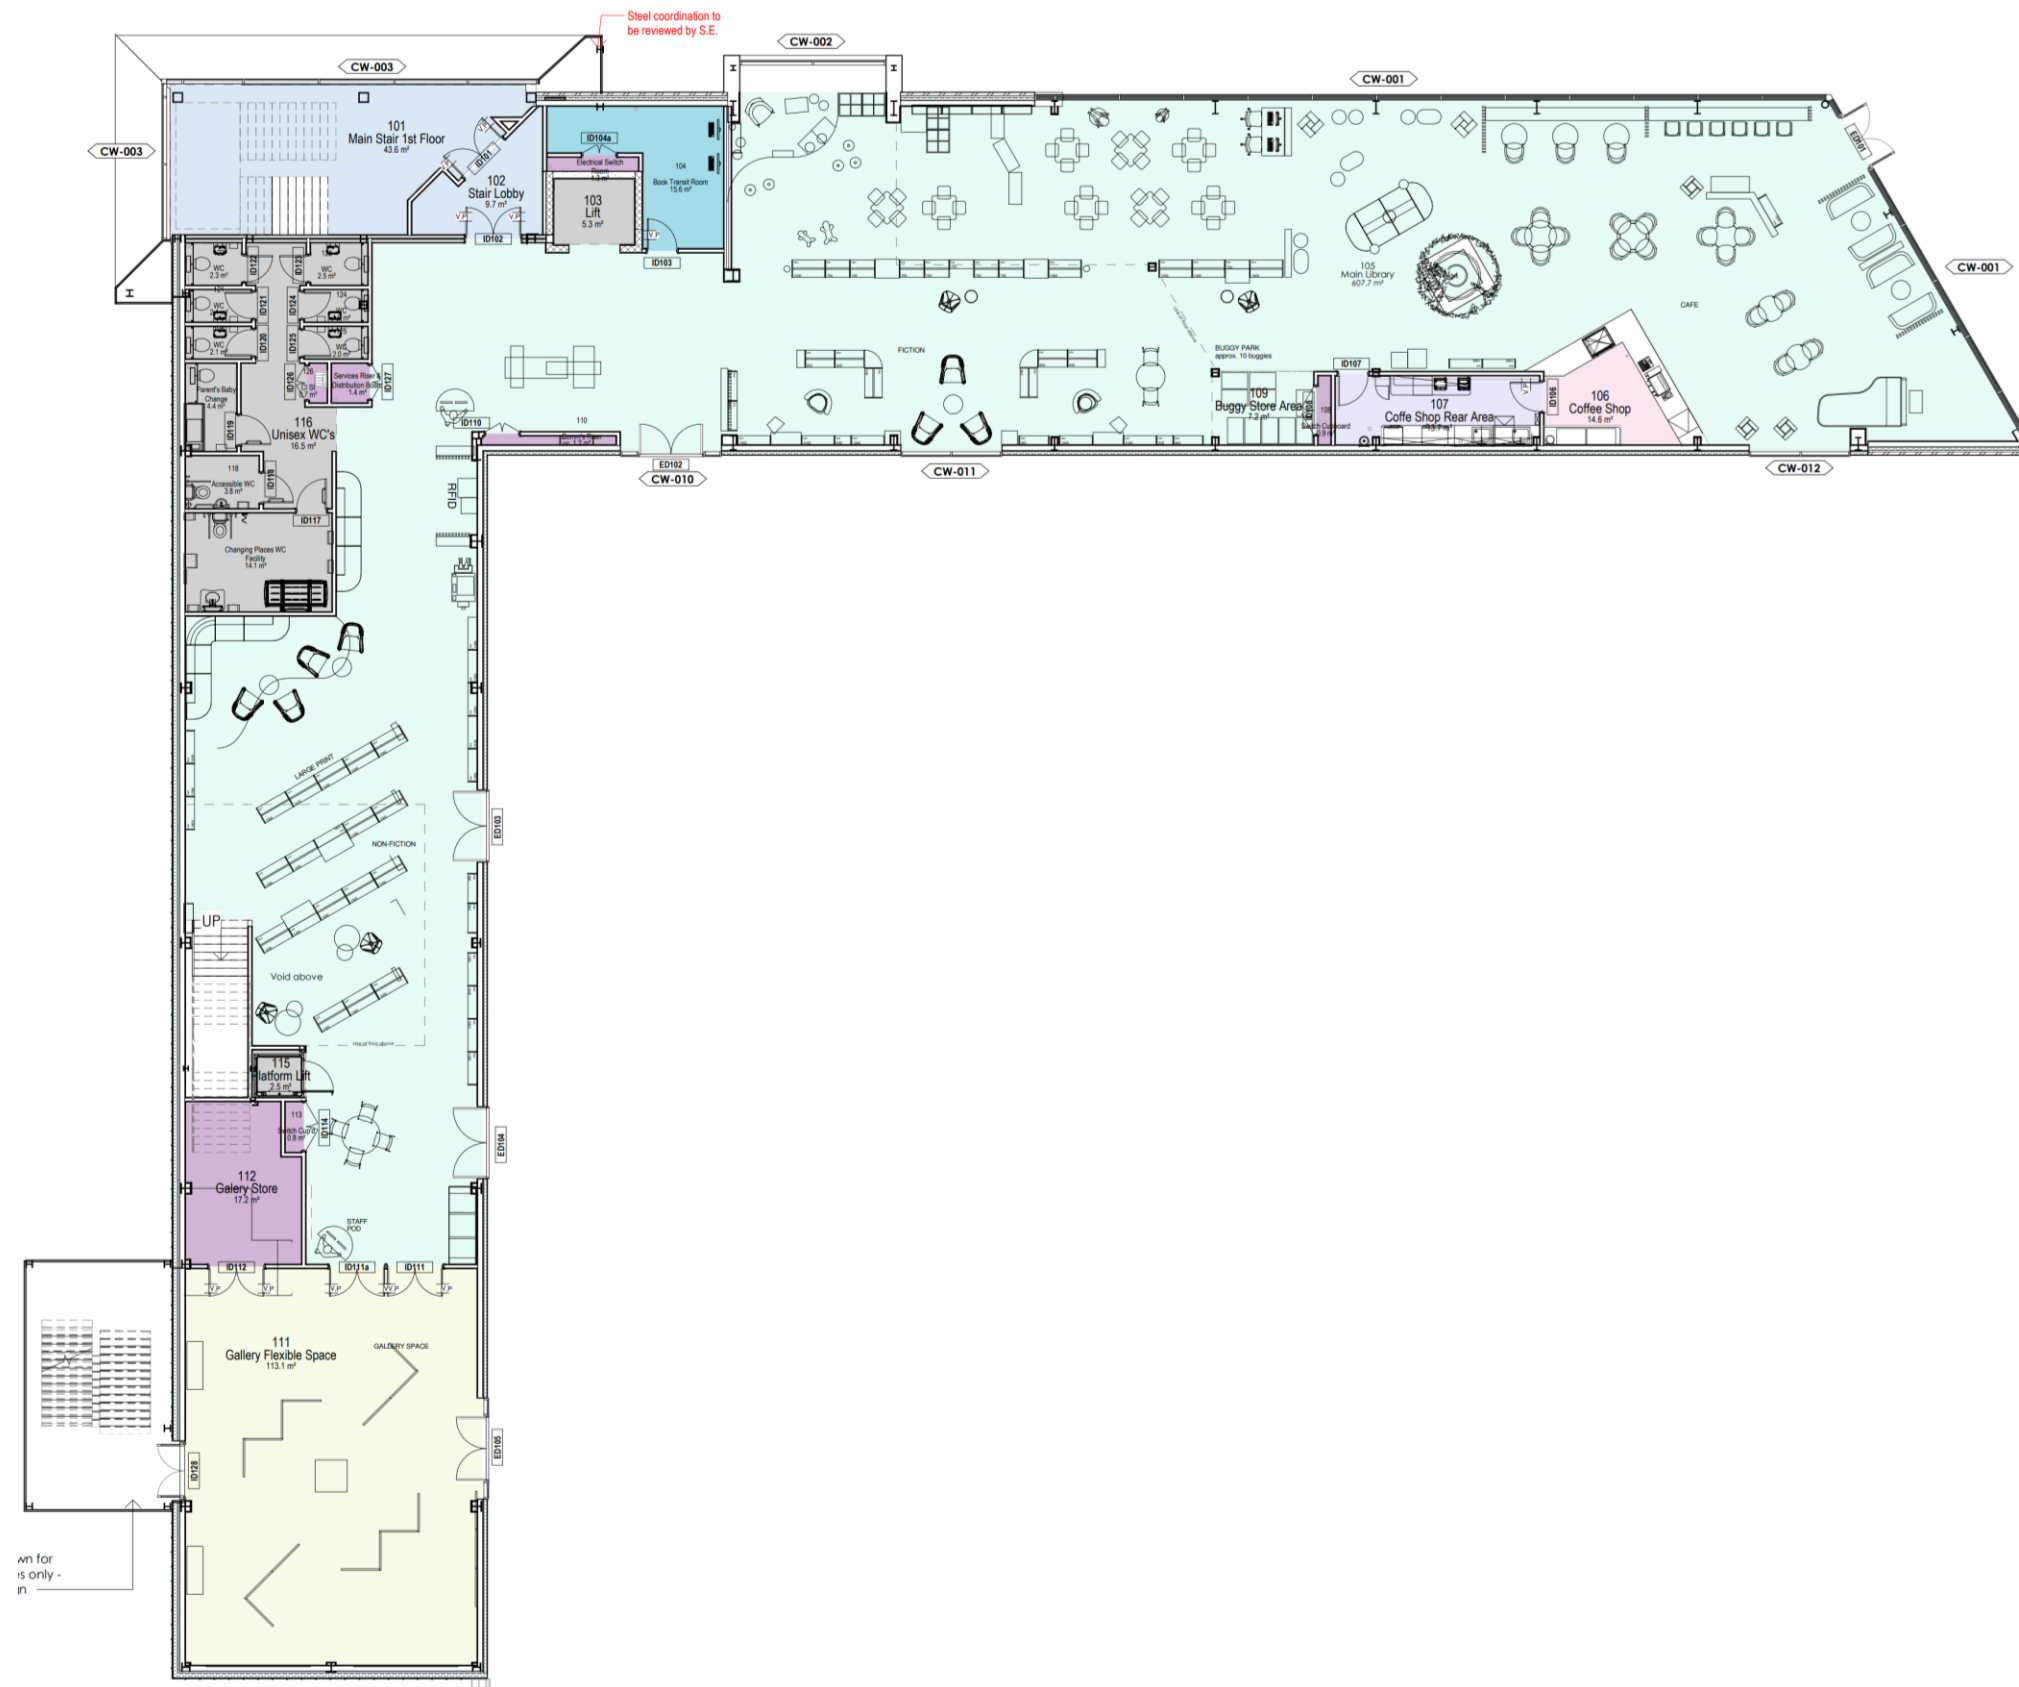


Library – Proposed Second Floor Plan

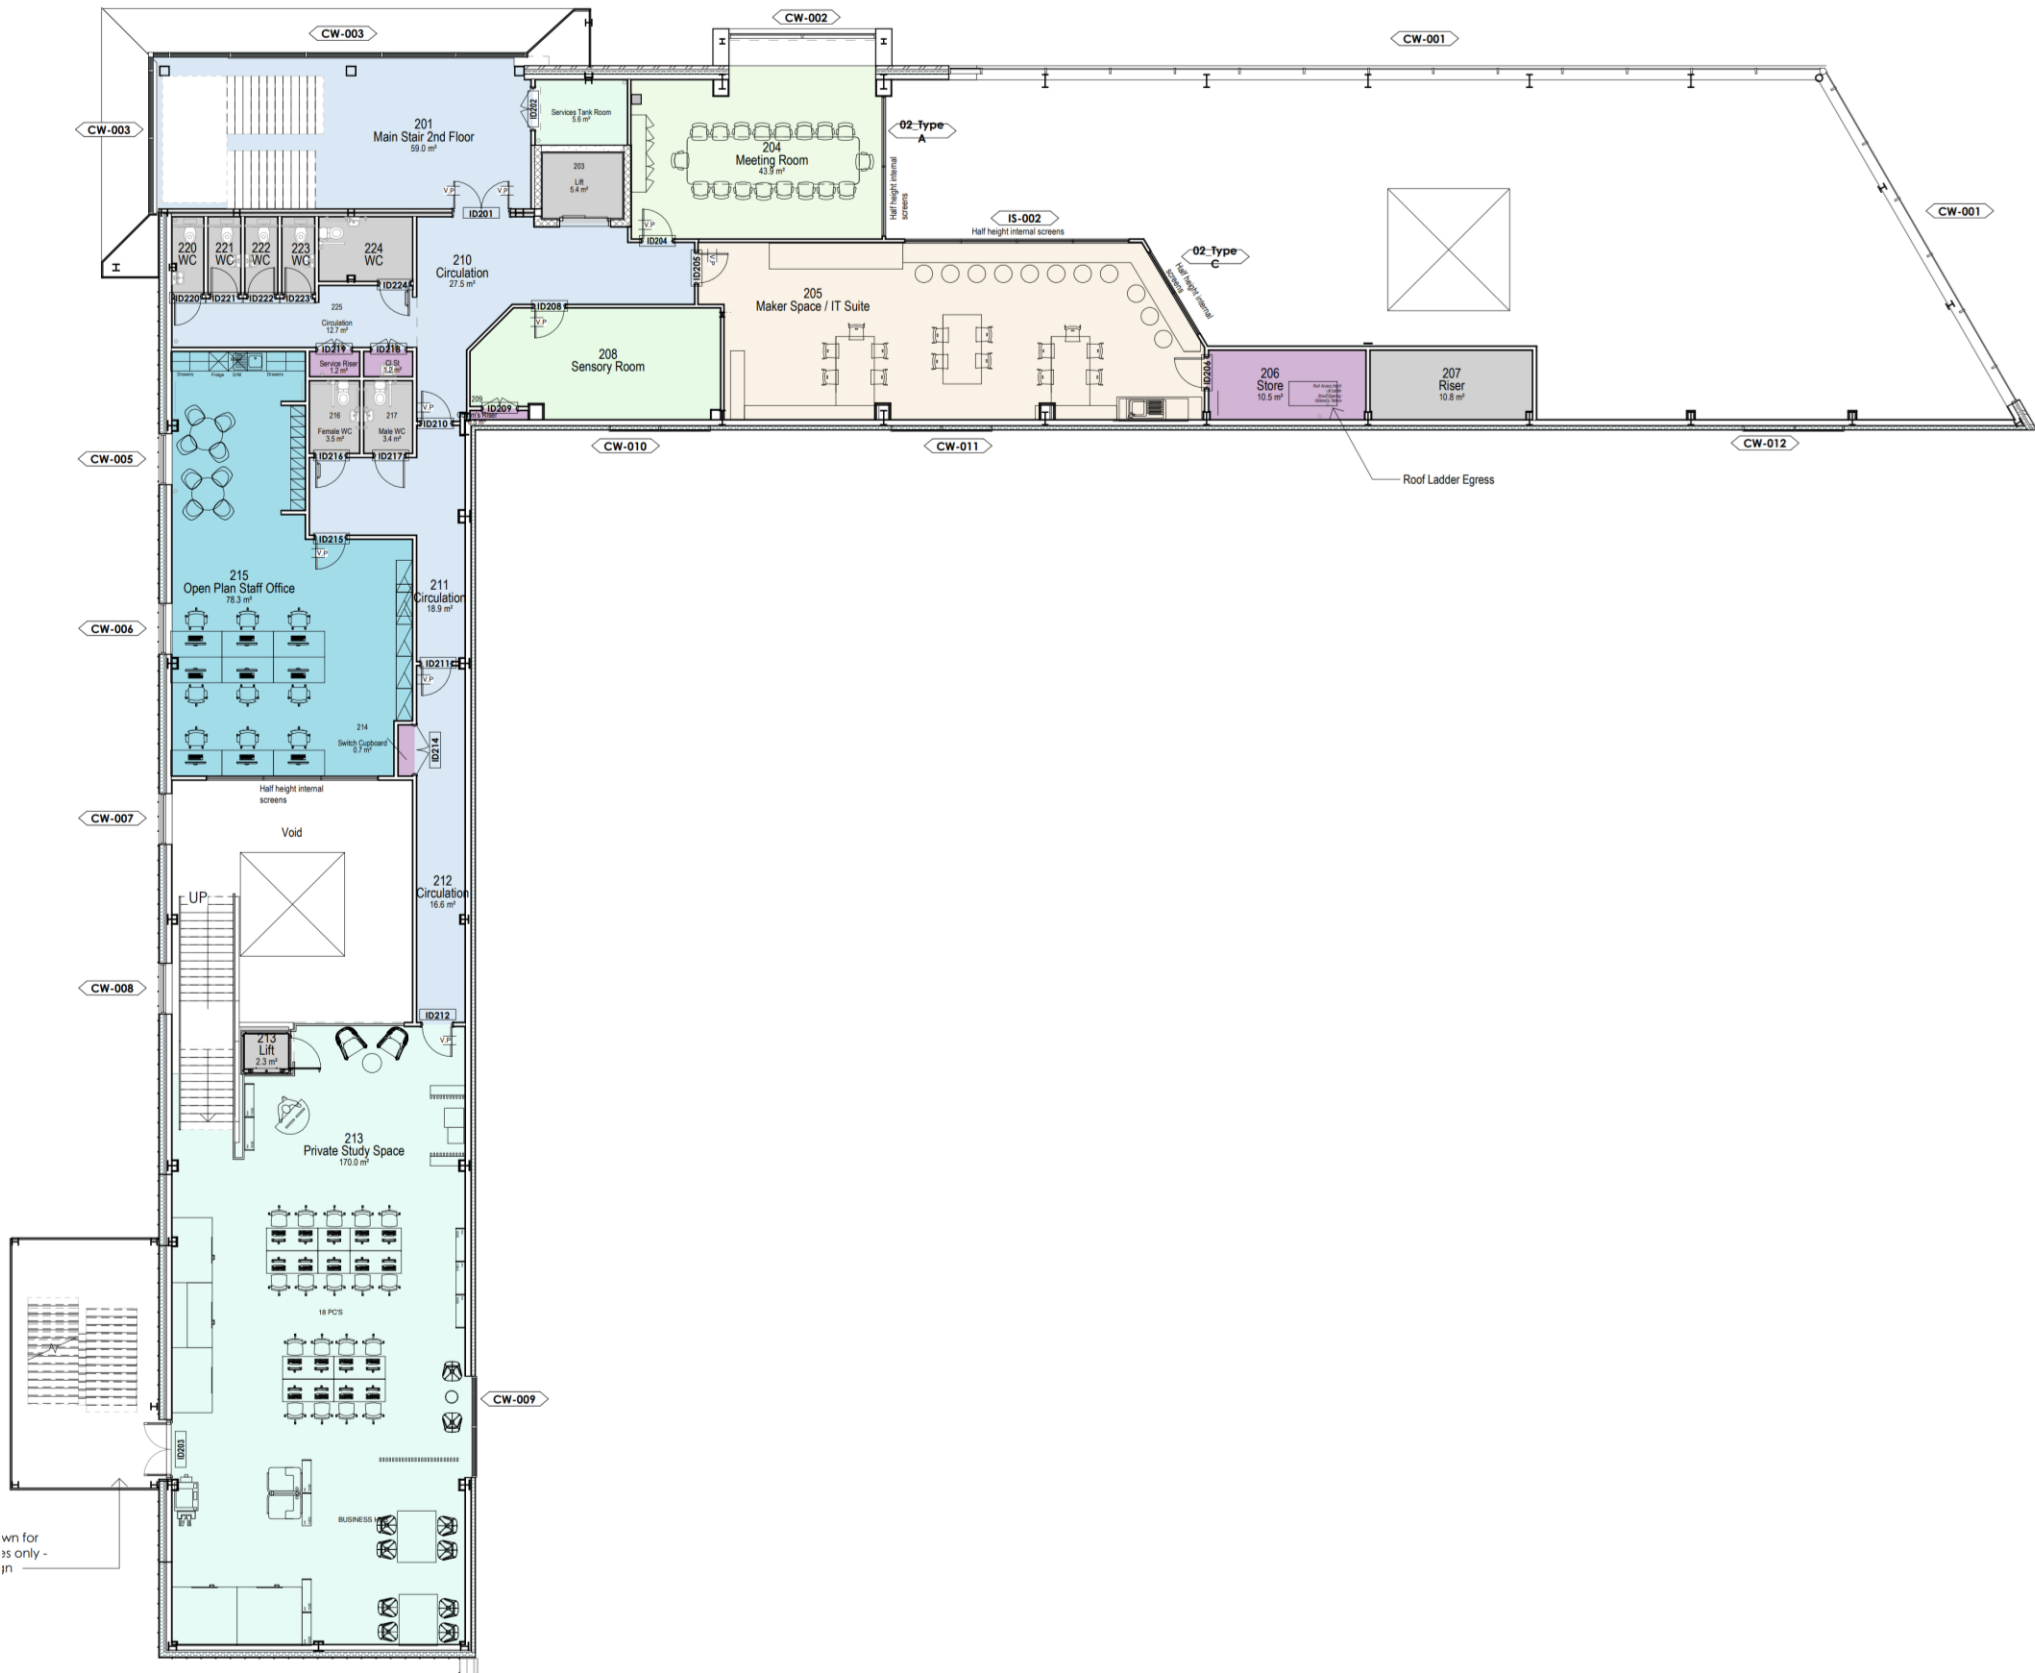



Library – Proposed External Elevations

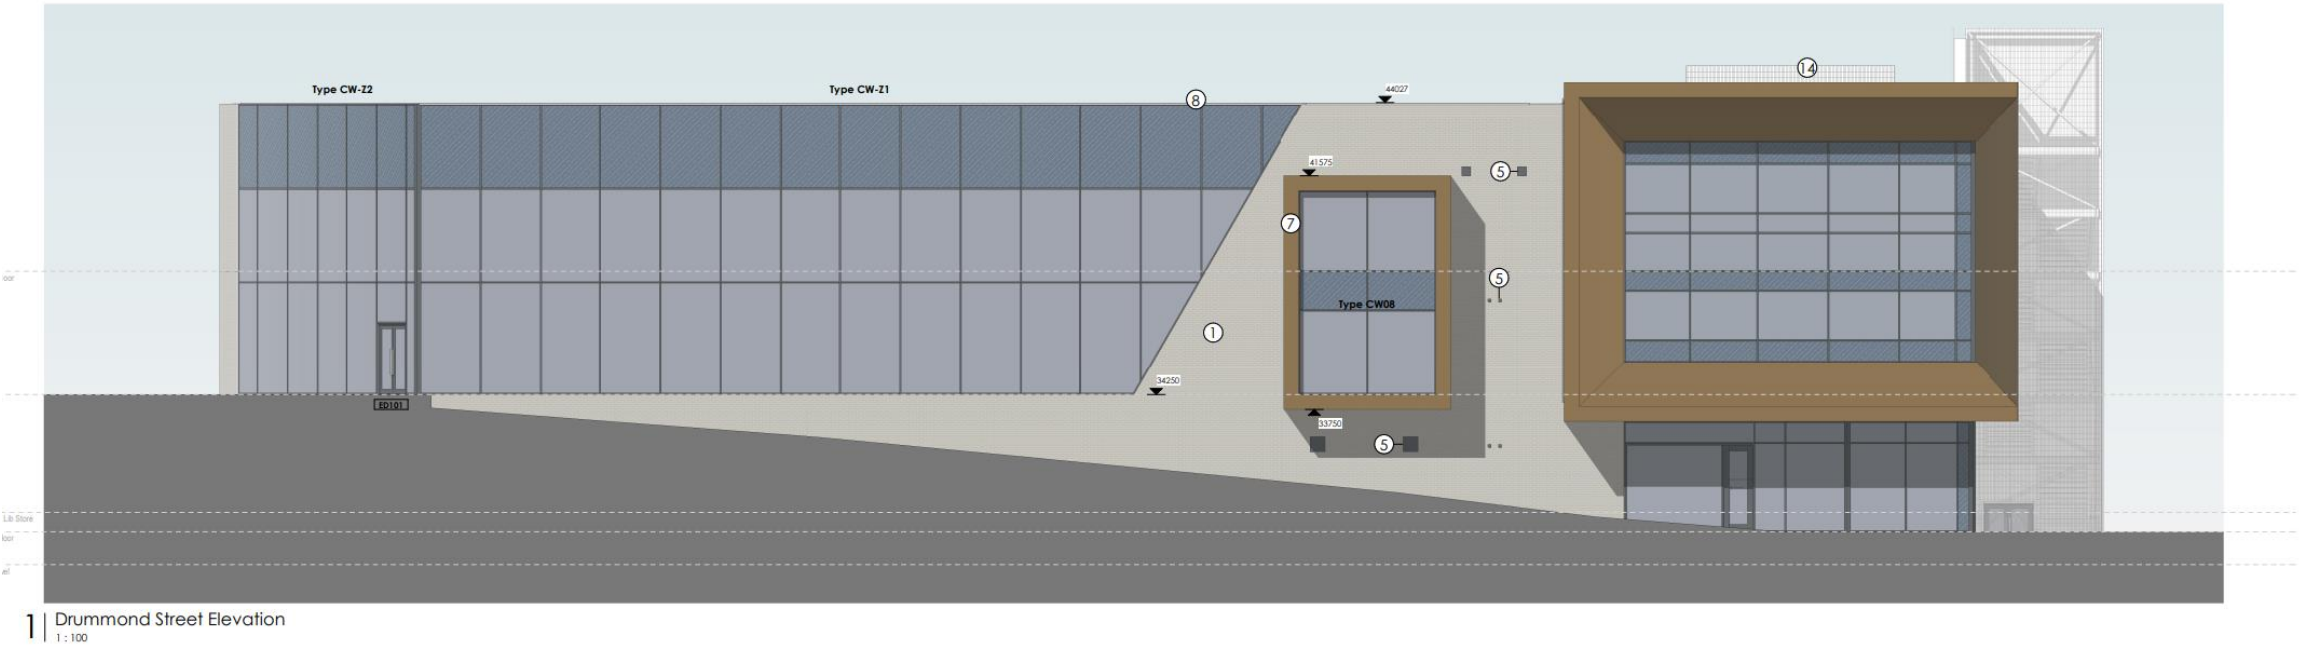

### 3. Outdoor Covered Market – Proposed Plan






Outdoor Covered Market - Proposed Elevation and view from Market Gardens






4. Indoor Market – Proposed Ground Floor Plan

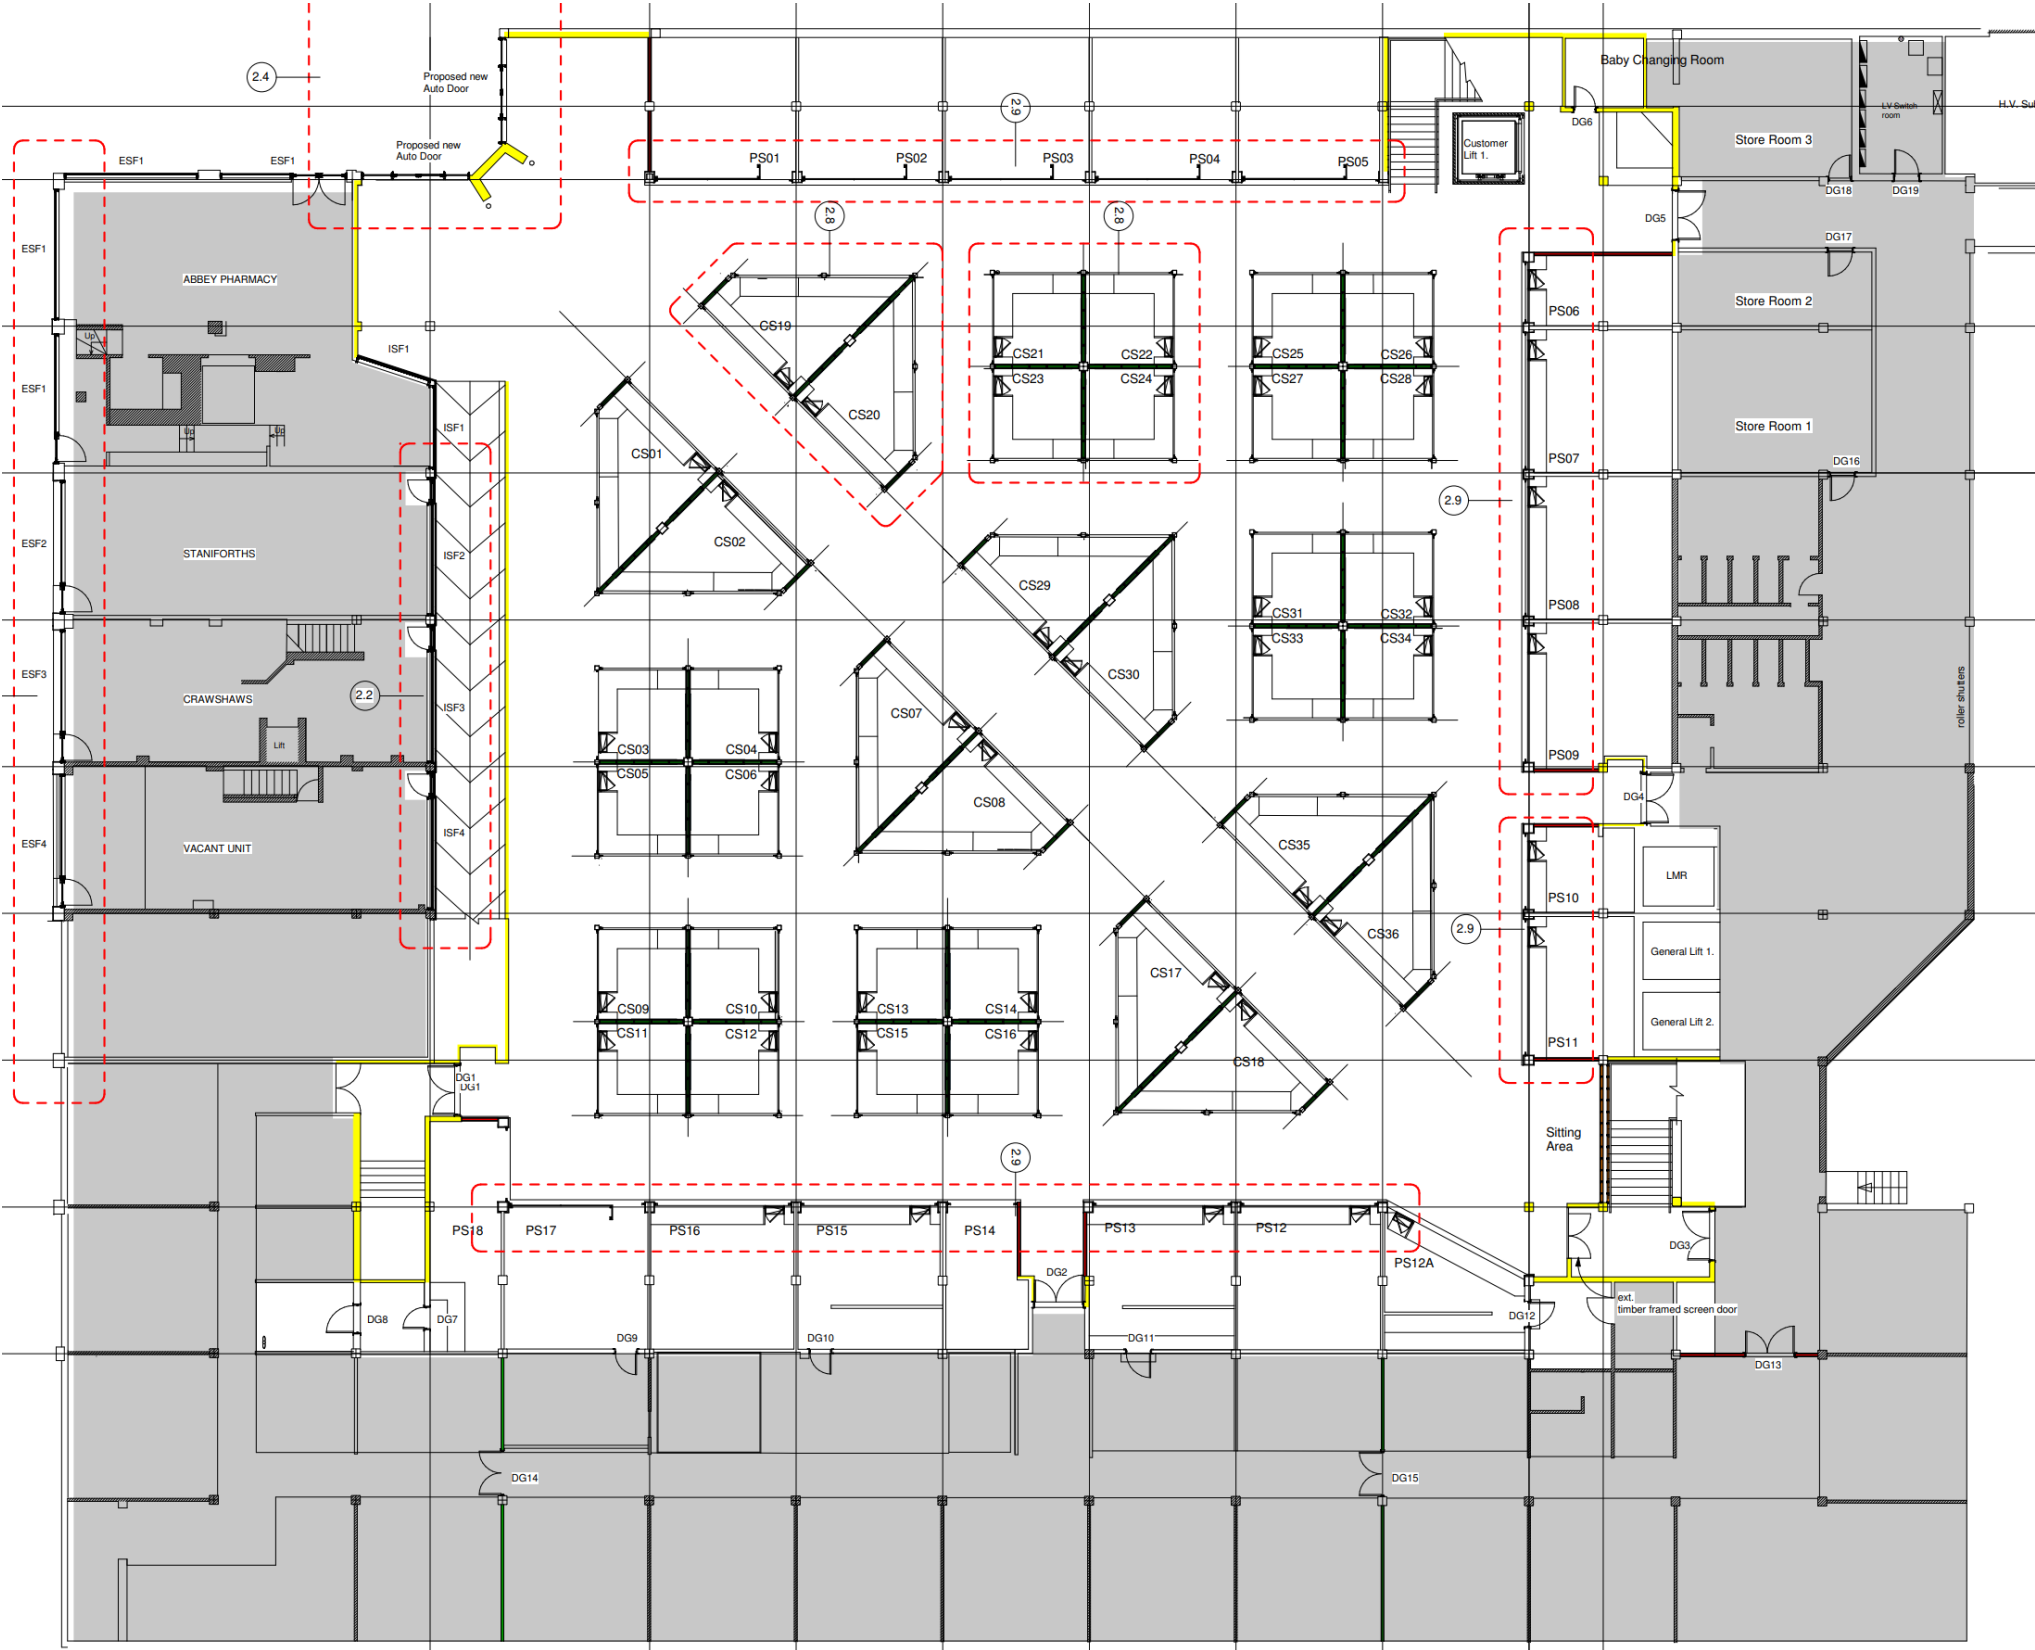

Indoor Market – Proposed First Floor Plan

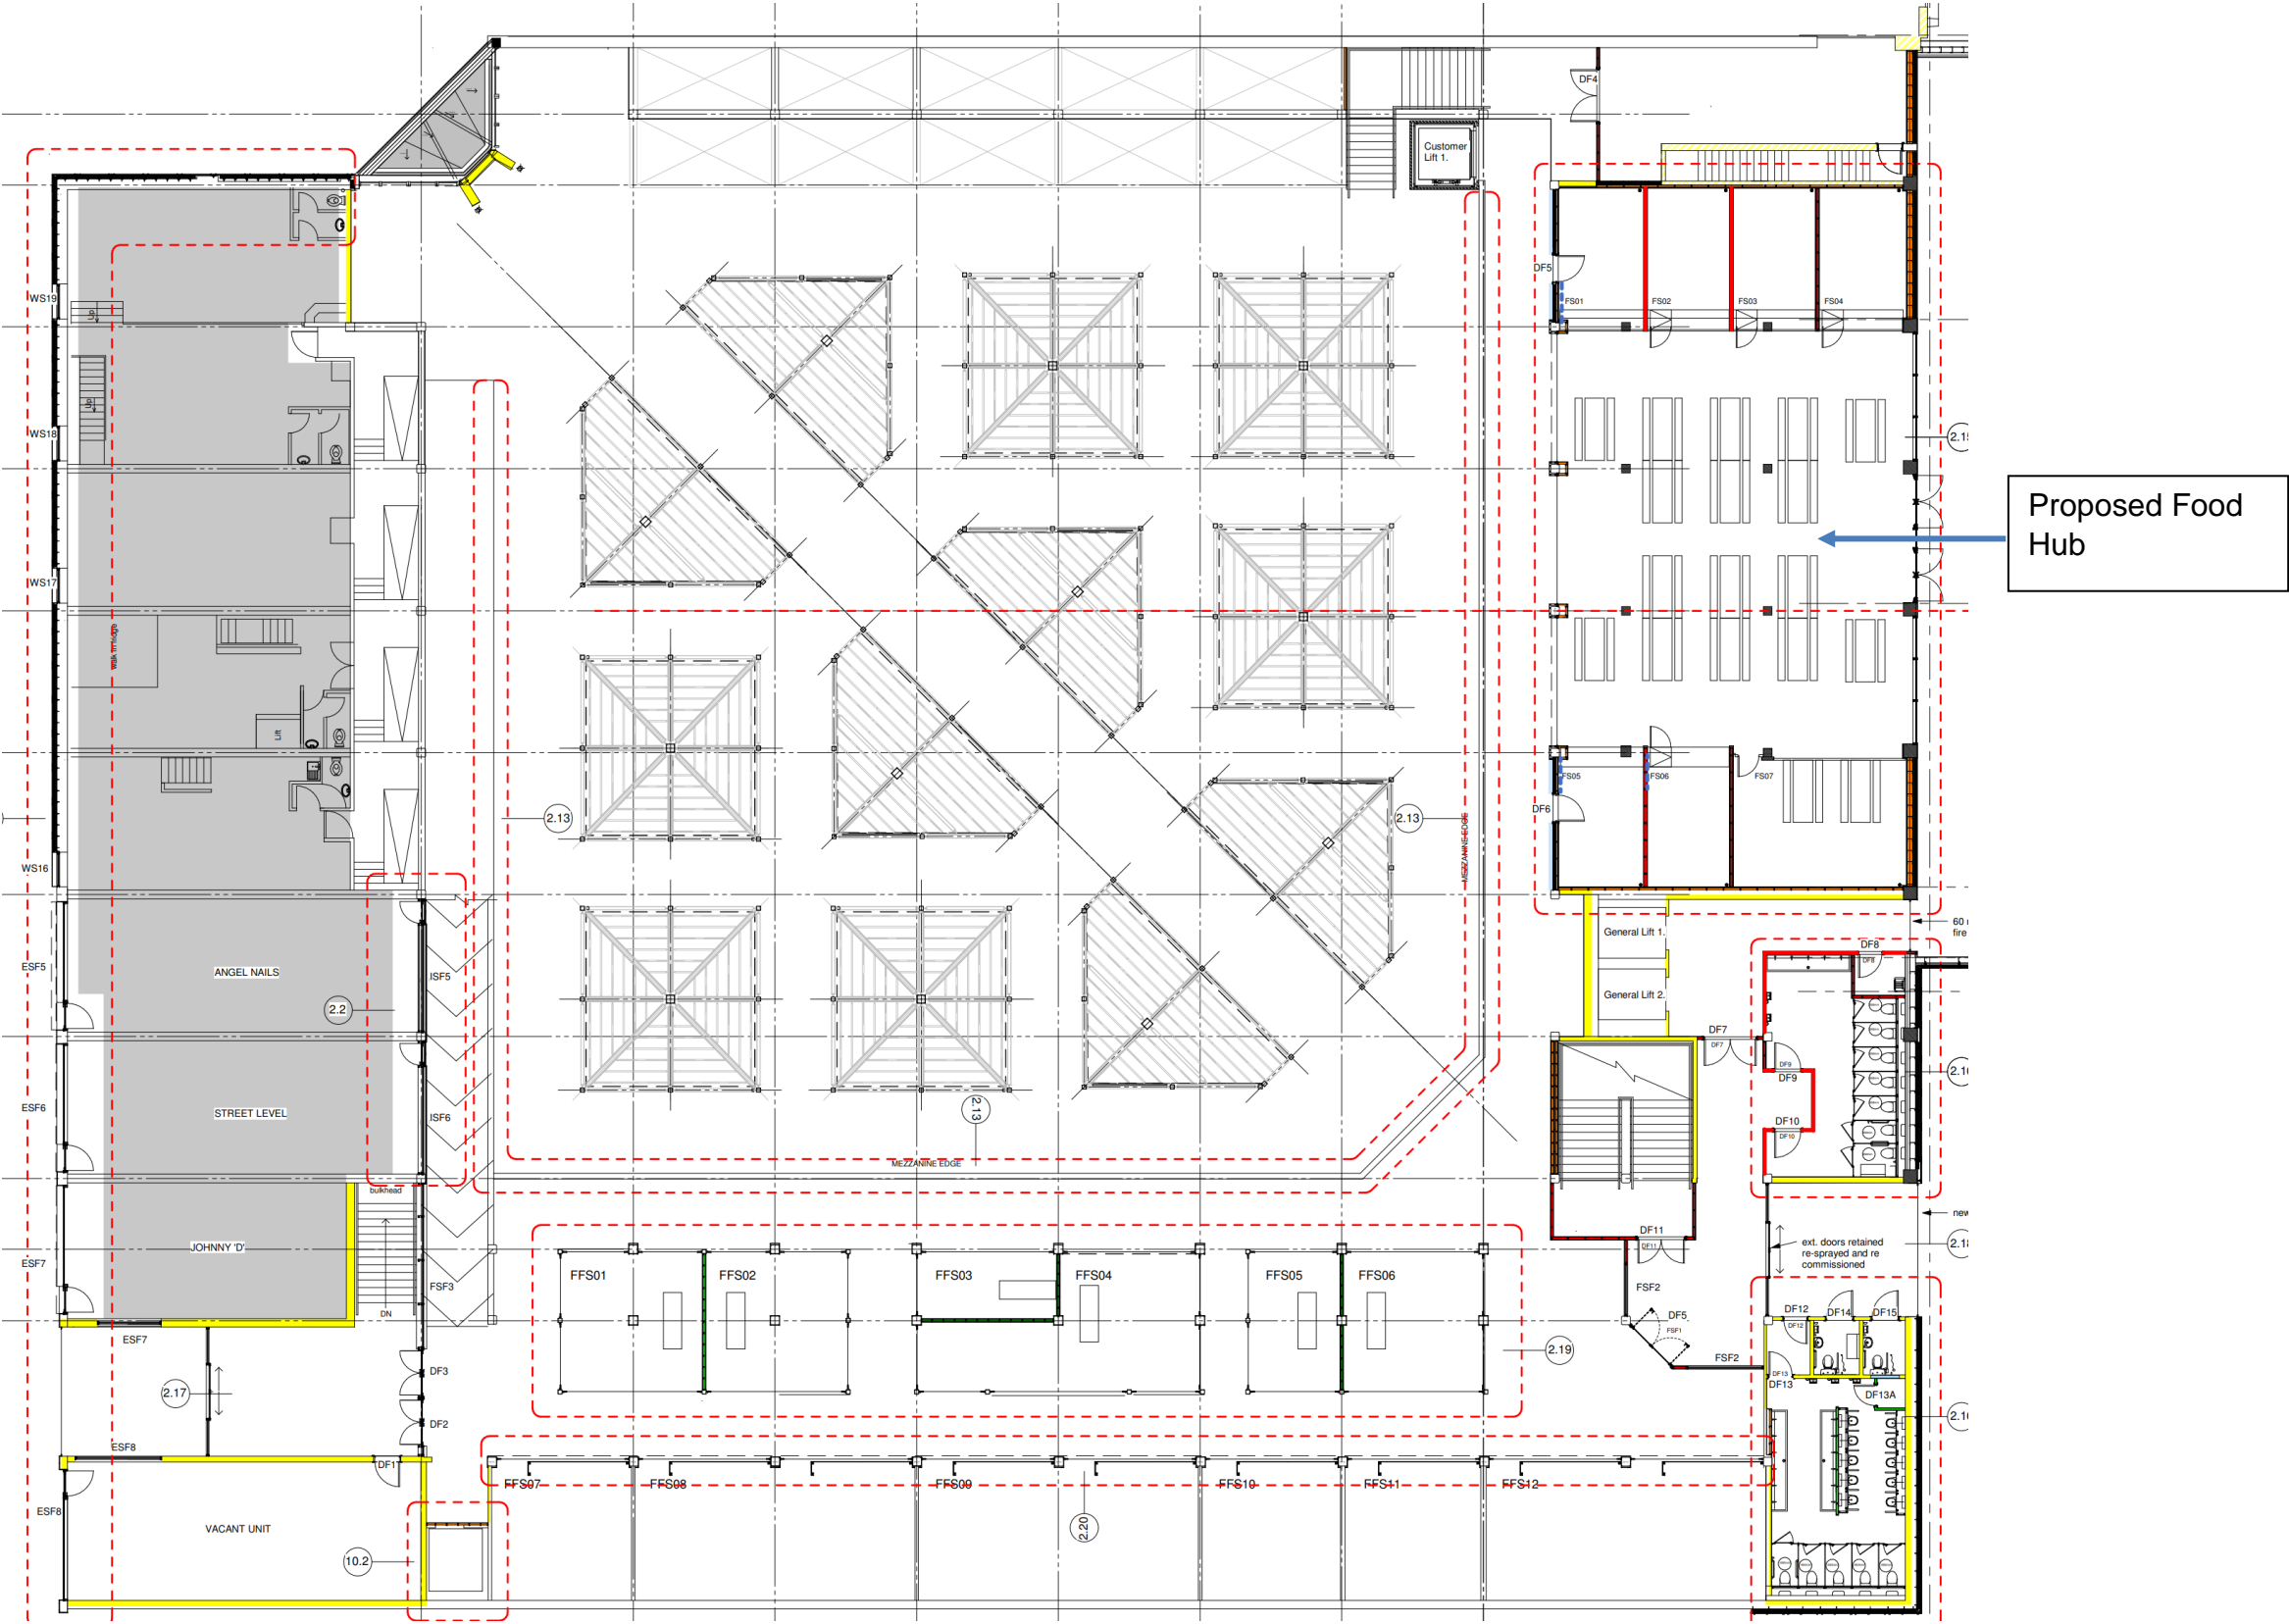

## Indoor Market – Proposed Second Floor Plan

