


Racecourse Road (Full Length)
 Proposed traffic calming - Flat topped road humps with tapered edges 5 metres long and 75mm height.
 (Subject to statutory consultations)

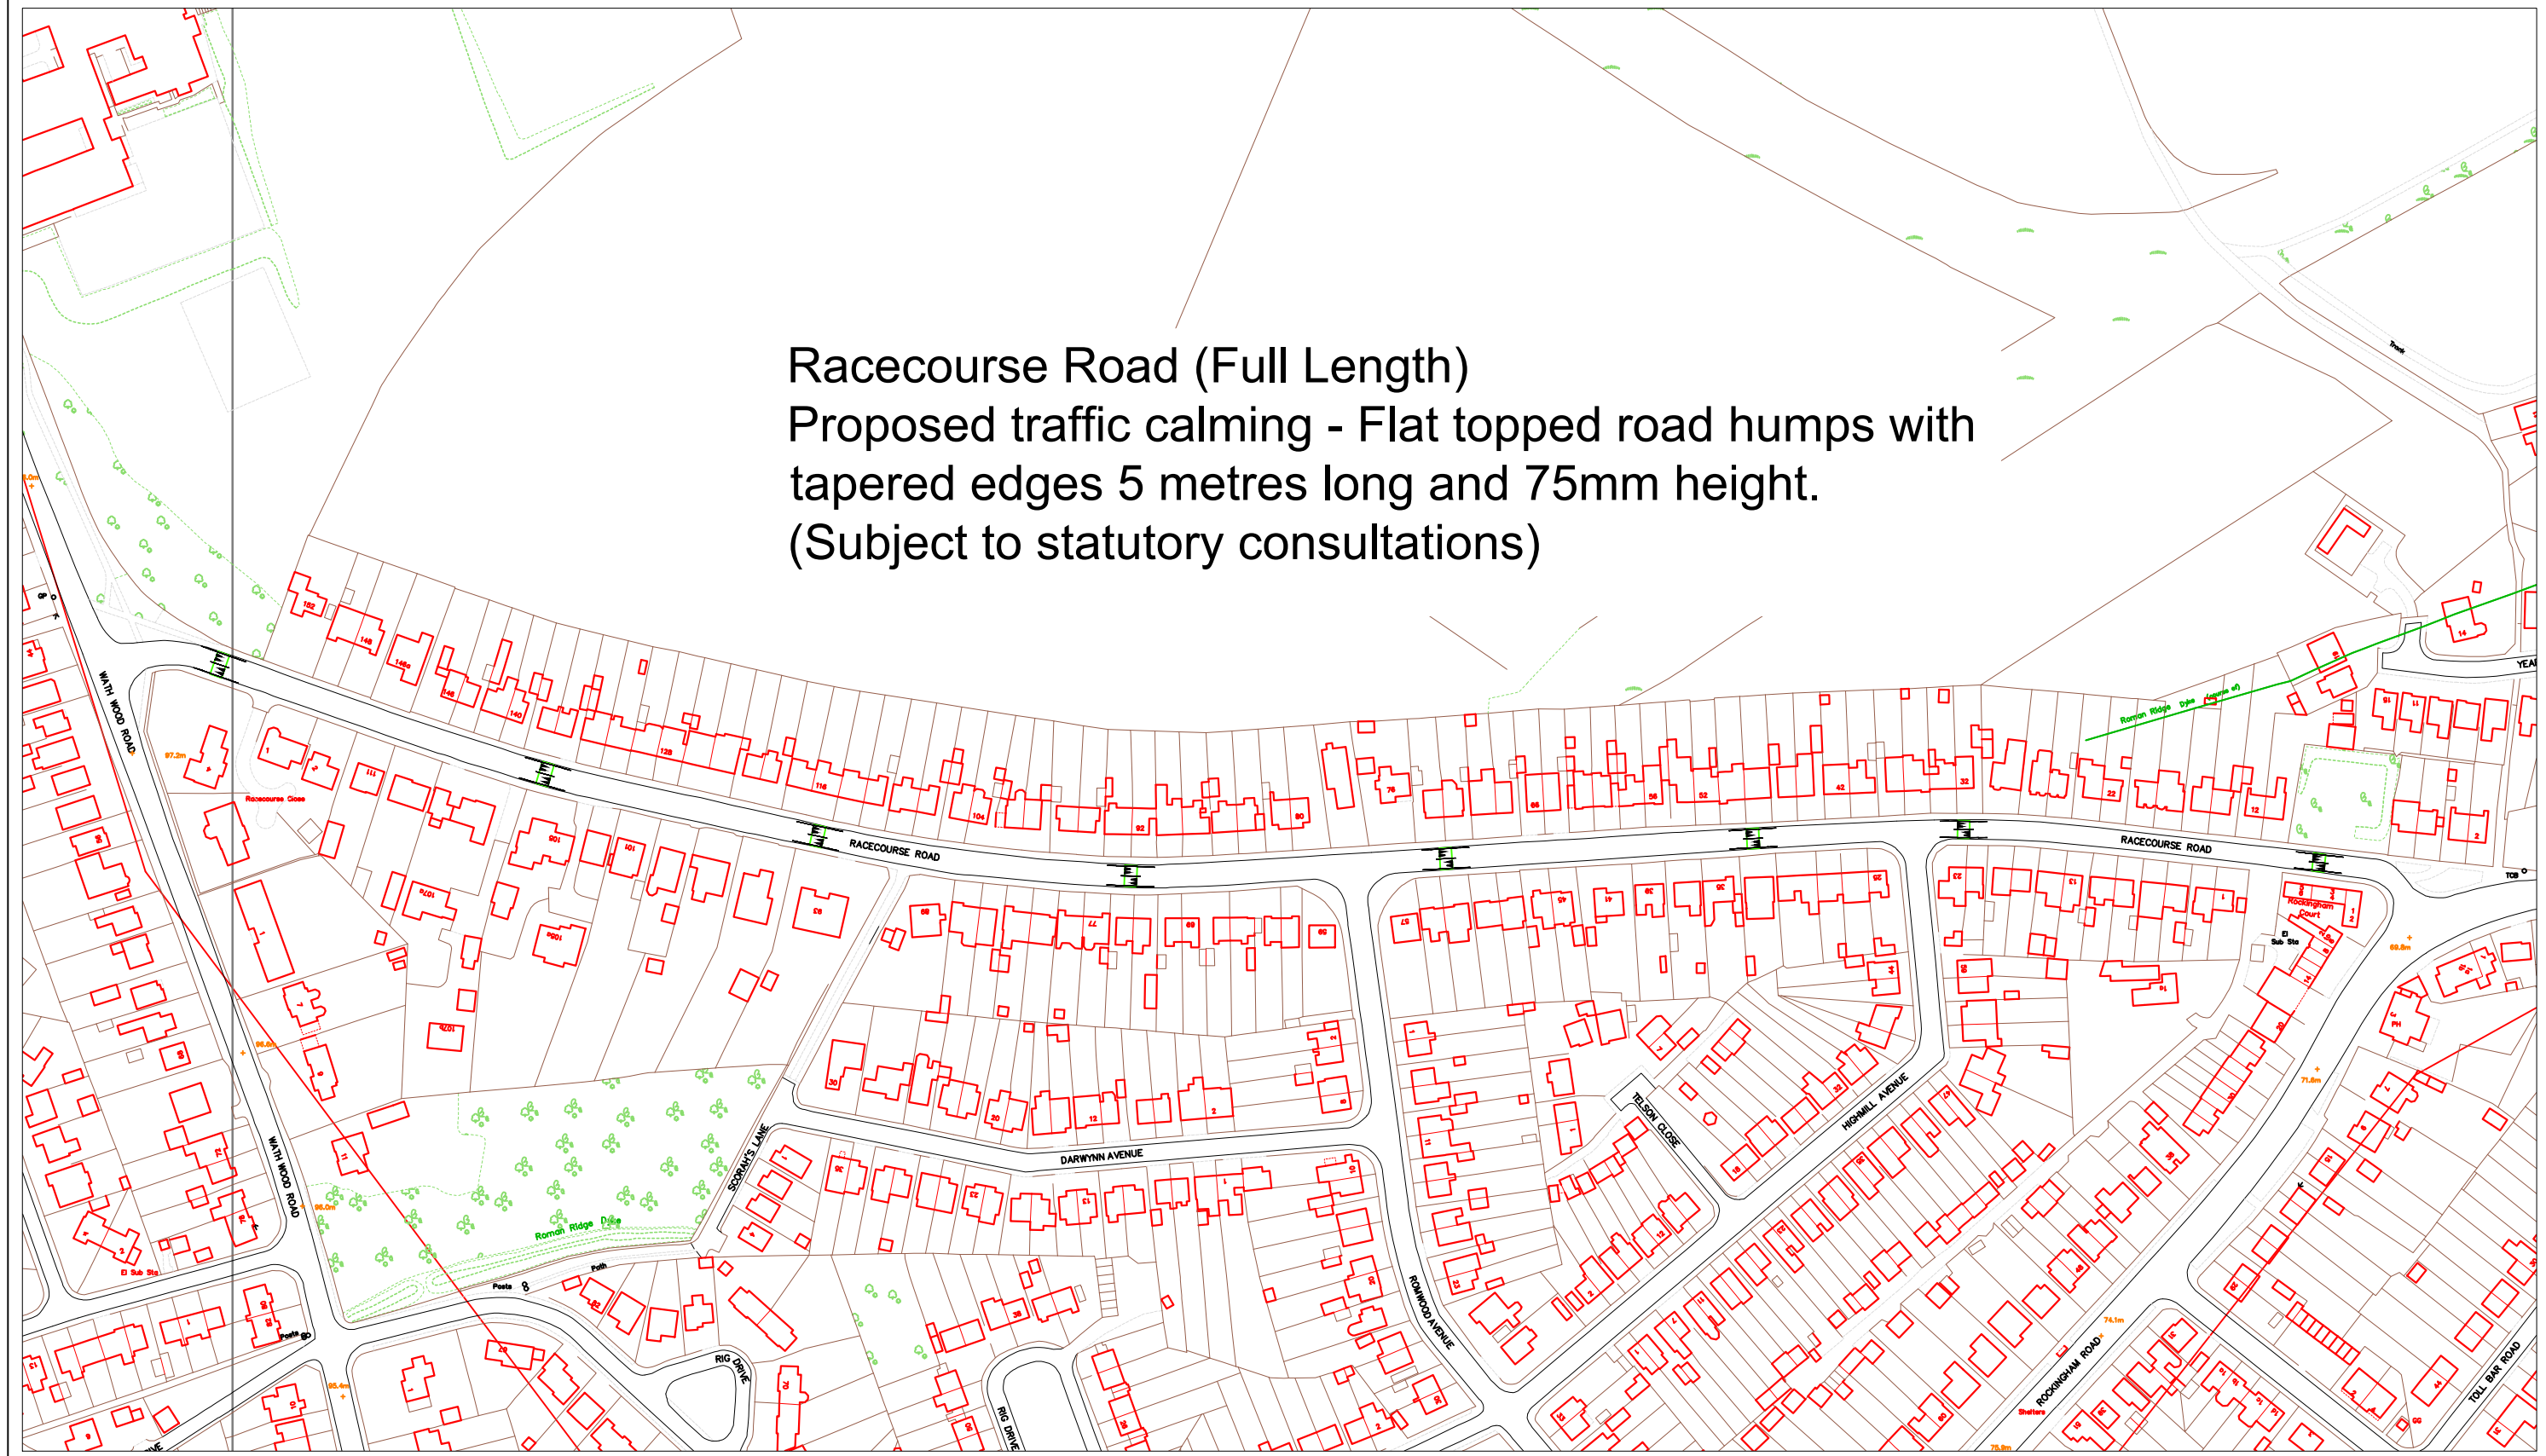

Rotherham Metropolitan Borough Council
 Regeneration & Environment
 Riverside House, Main Street,
 Rotherham S60 1AE

Client:

Title Local Neighbourhood Road Safety Scheme
 Swinton Rockingham Ward
 Traffic Calming – Racecourse Road.

Dwg. No. 122/21640/HT/02	Rev. 01	Scales (if A3) Not to Scale
-----------------------------	------------	-----------------------------------

Drawn I.S.	Date May 23	Chd. by
---------------	----------------	---------

Rev.	Description
------	-------------