



# Appendix 1

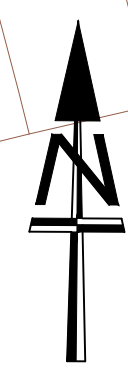

Existing full width red  
c/way patch and  
SLOW marking to  
planned off and  
resurfaced

Proposed high friction  
surfacing on  
approaches to  
crossing

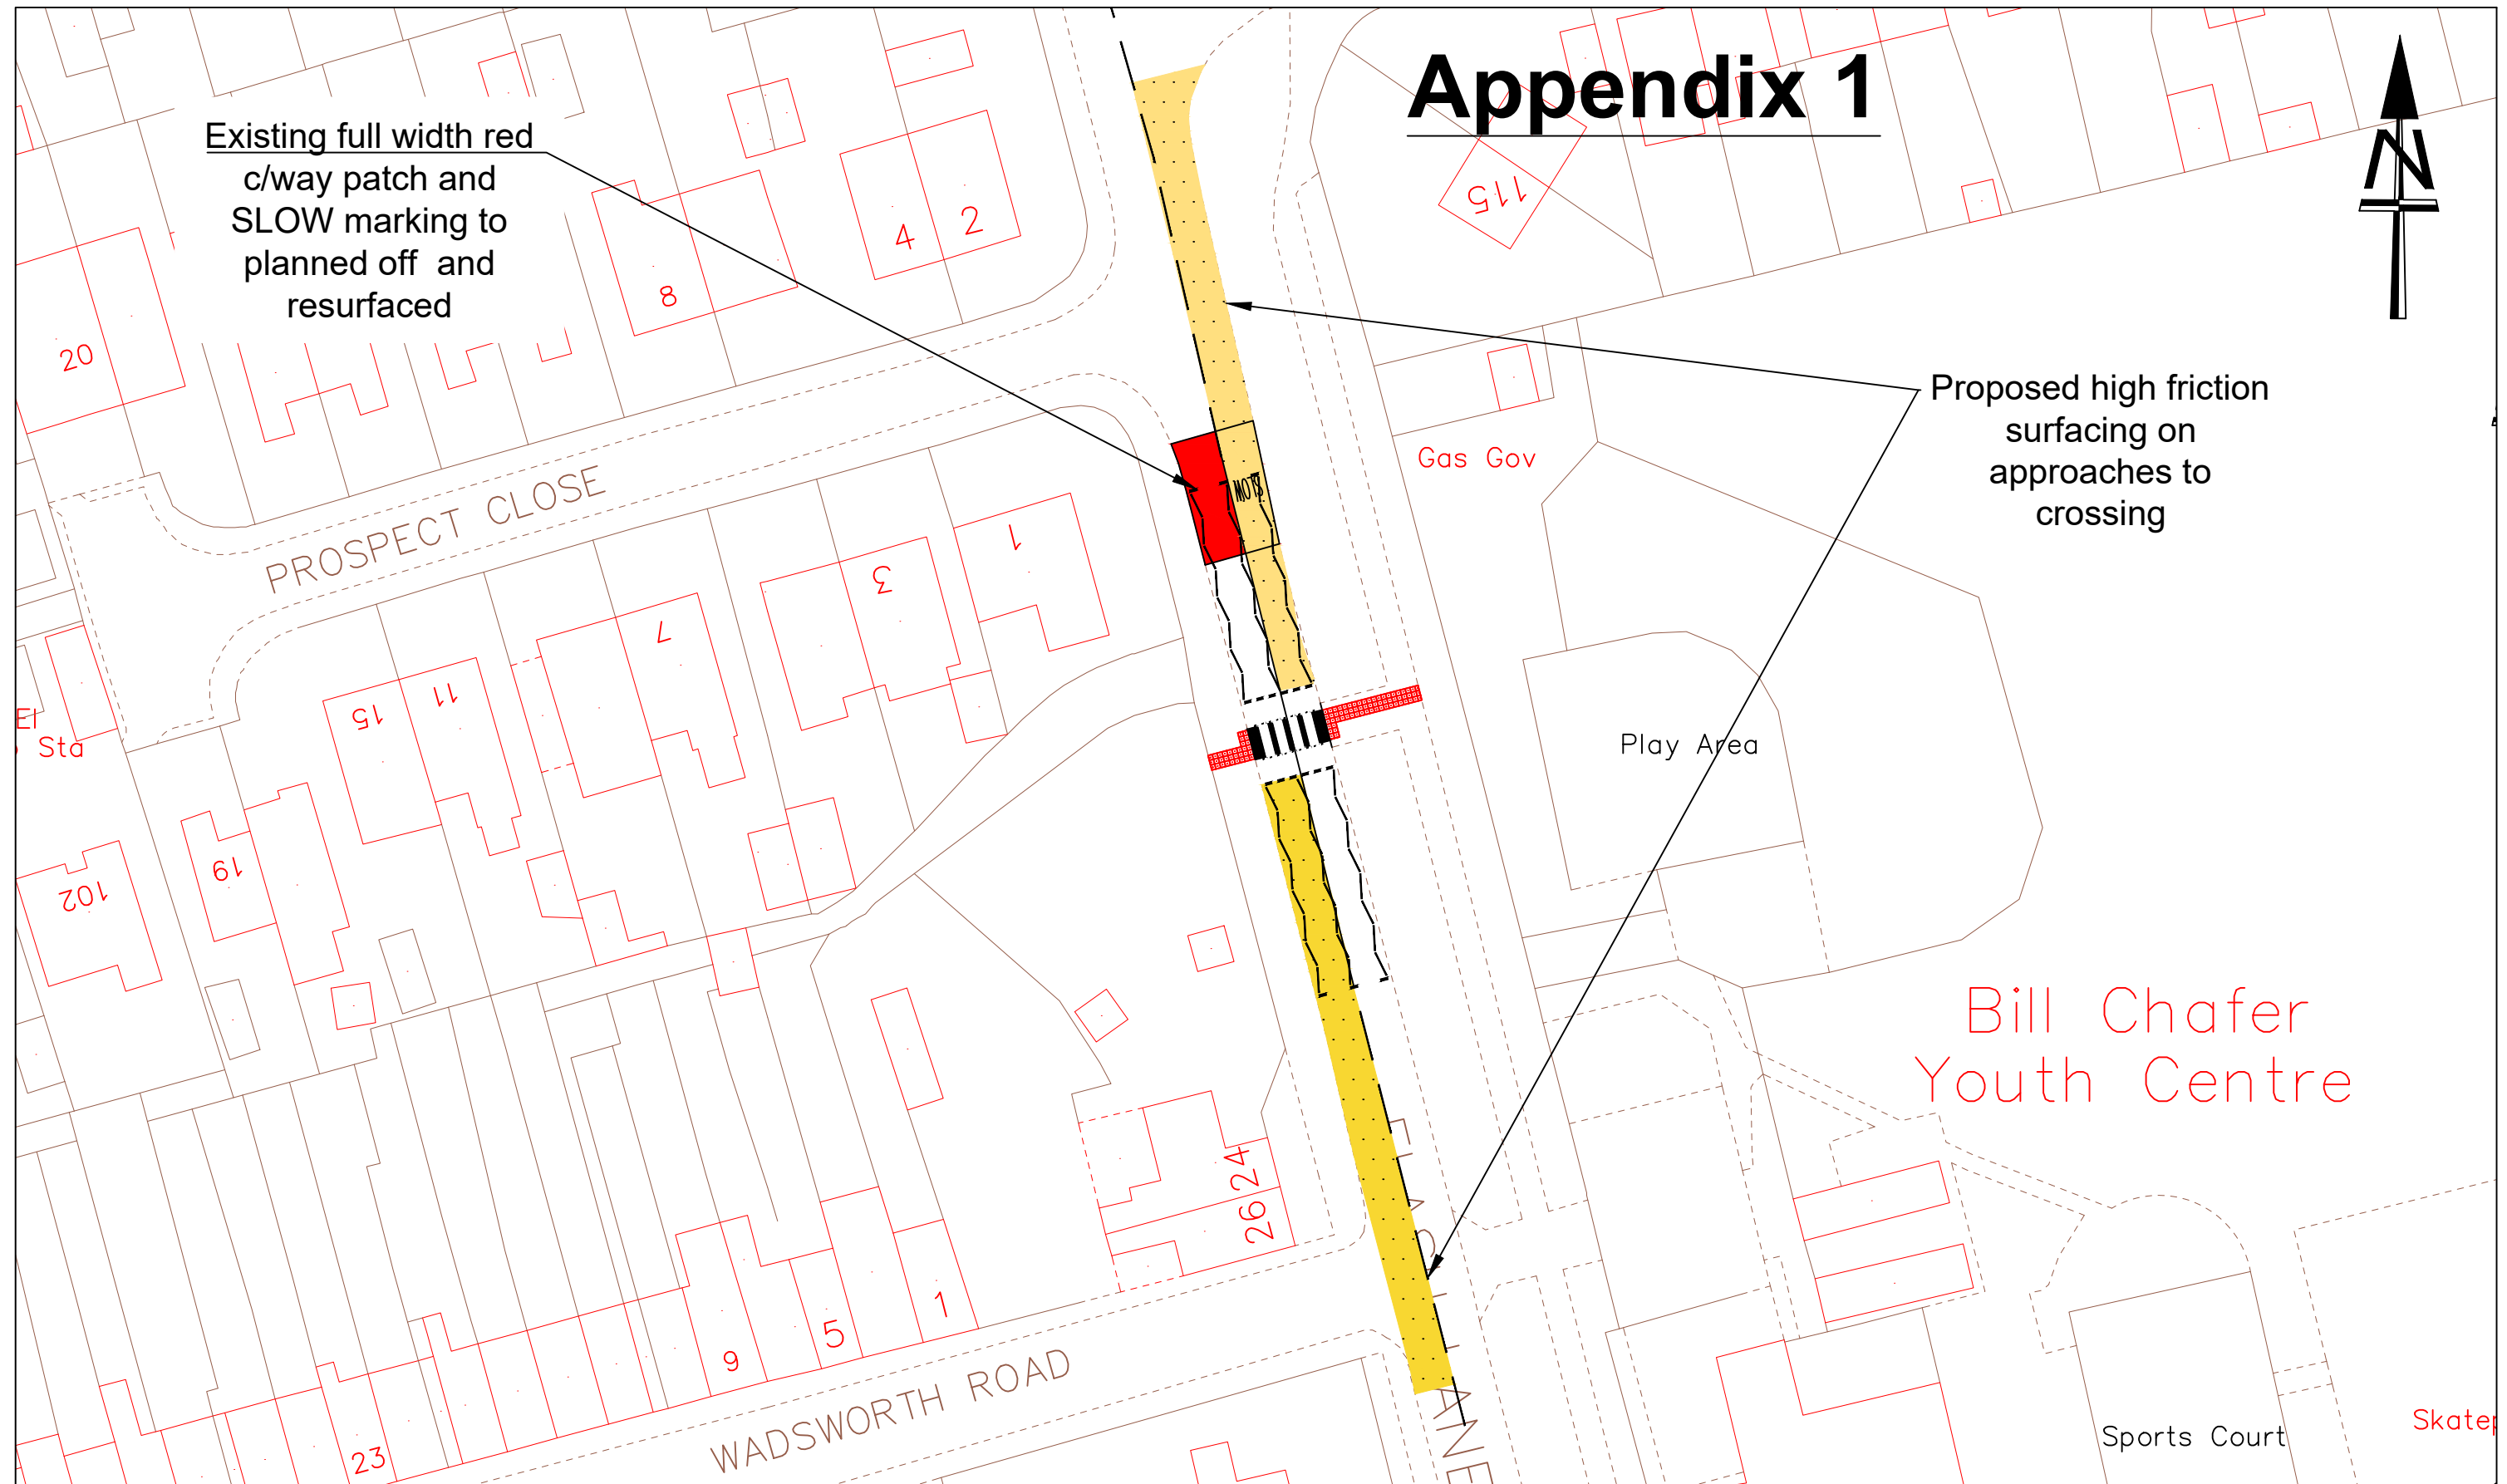

Rotherham Metropolitan Borough Council  
Regeneration & Environment  
Riverside House, Main Street,  
Rotherham S60 1AE

Client:

Title <b>Proposed Zebra crossing Flash Lane, Bramley</b>			
Dwg. No.	126/17/TT538	Rev.	Scales (if A3) 1:500
Drawn	S. Q.	Date	June 23
Rev.	Description	Chd. by	A.L.

Strategic Director:  
Paul Woodcock BA Hons