


# Appendix 2

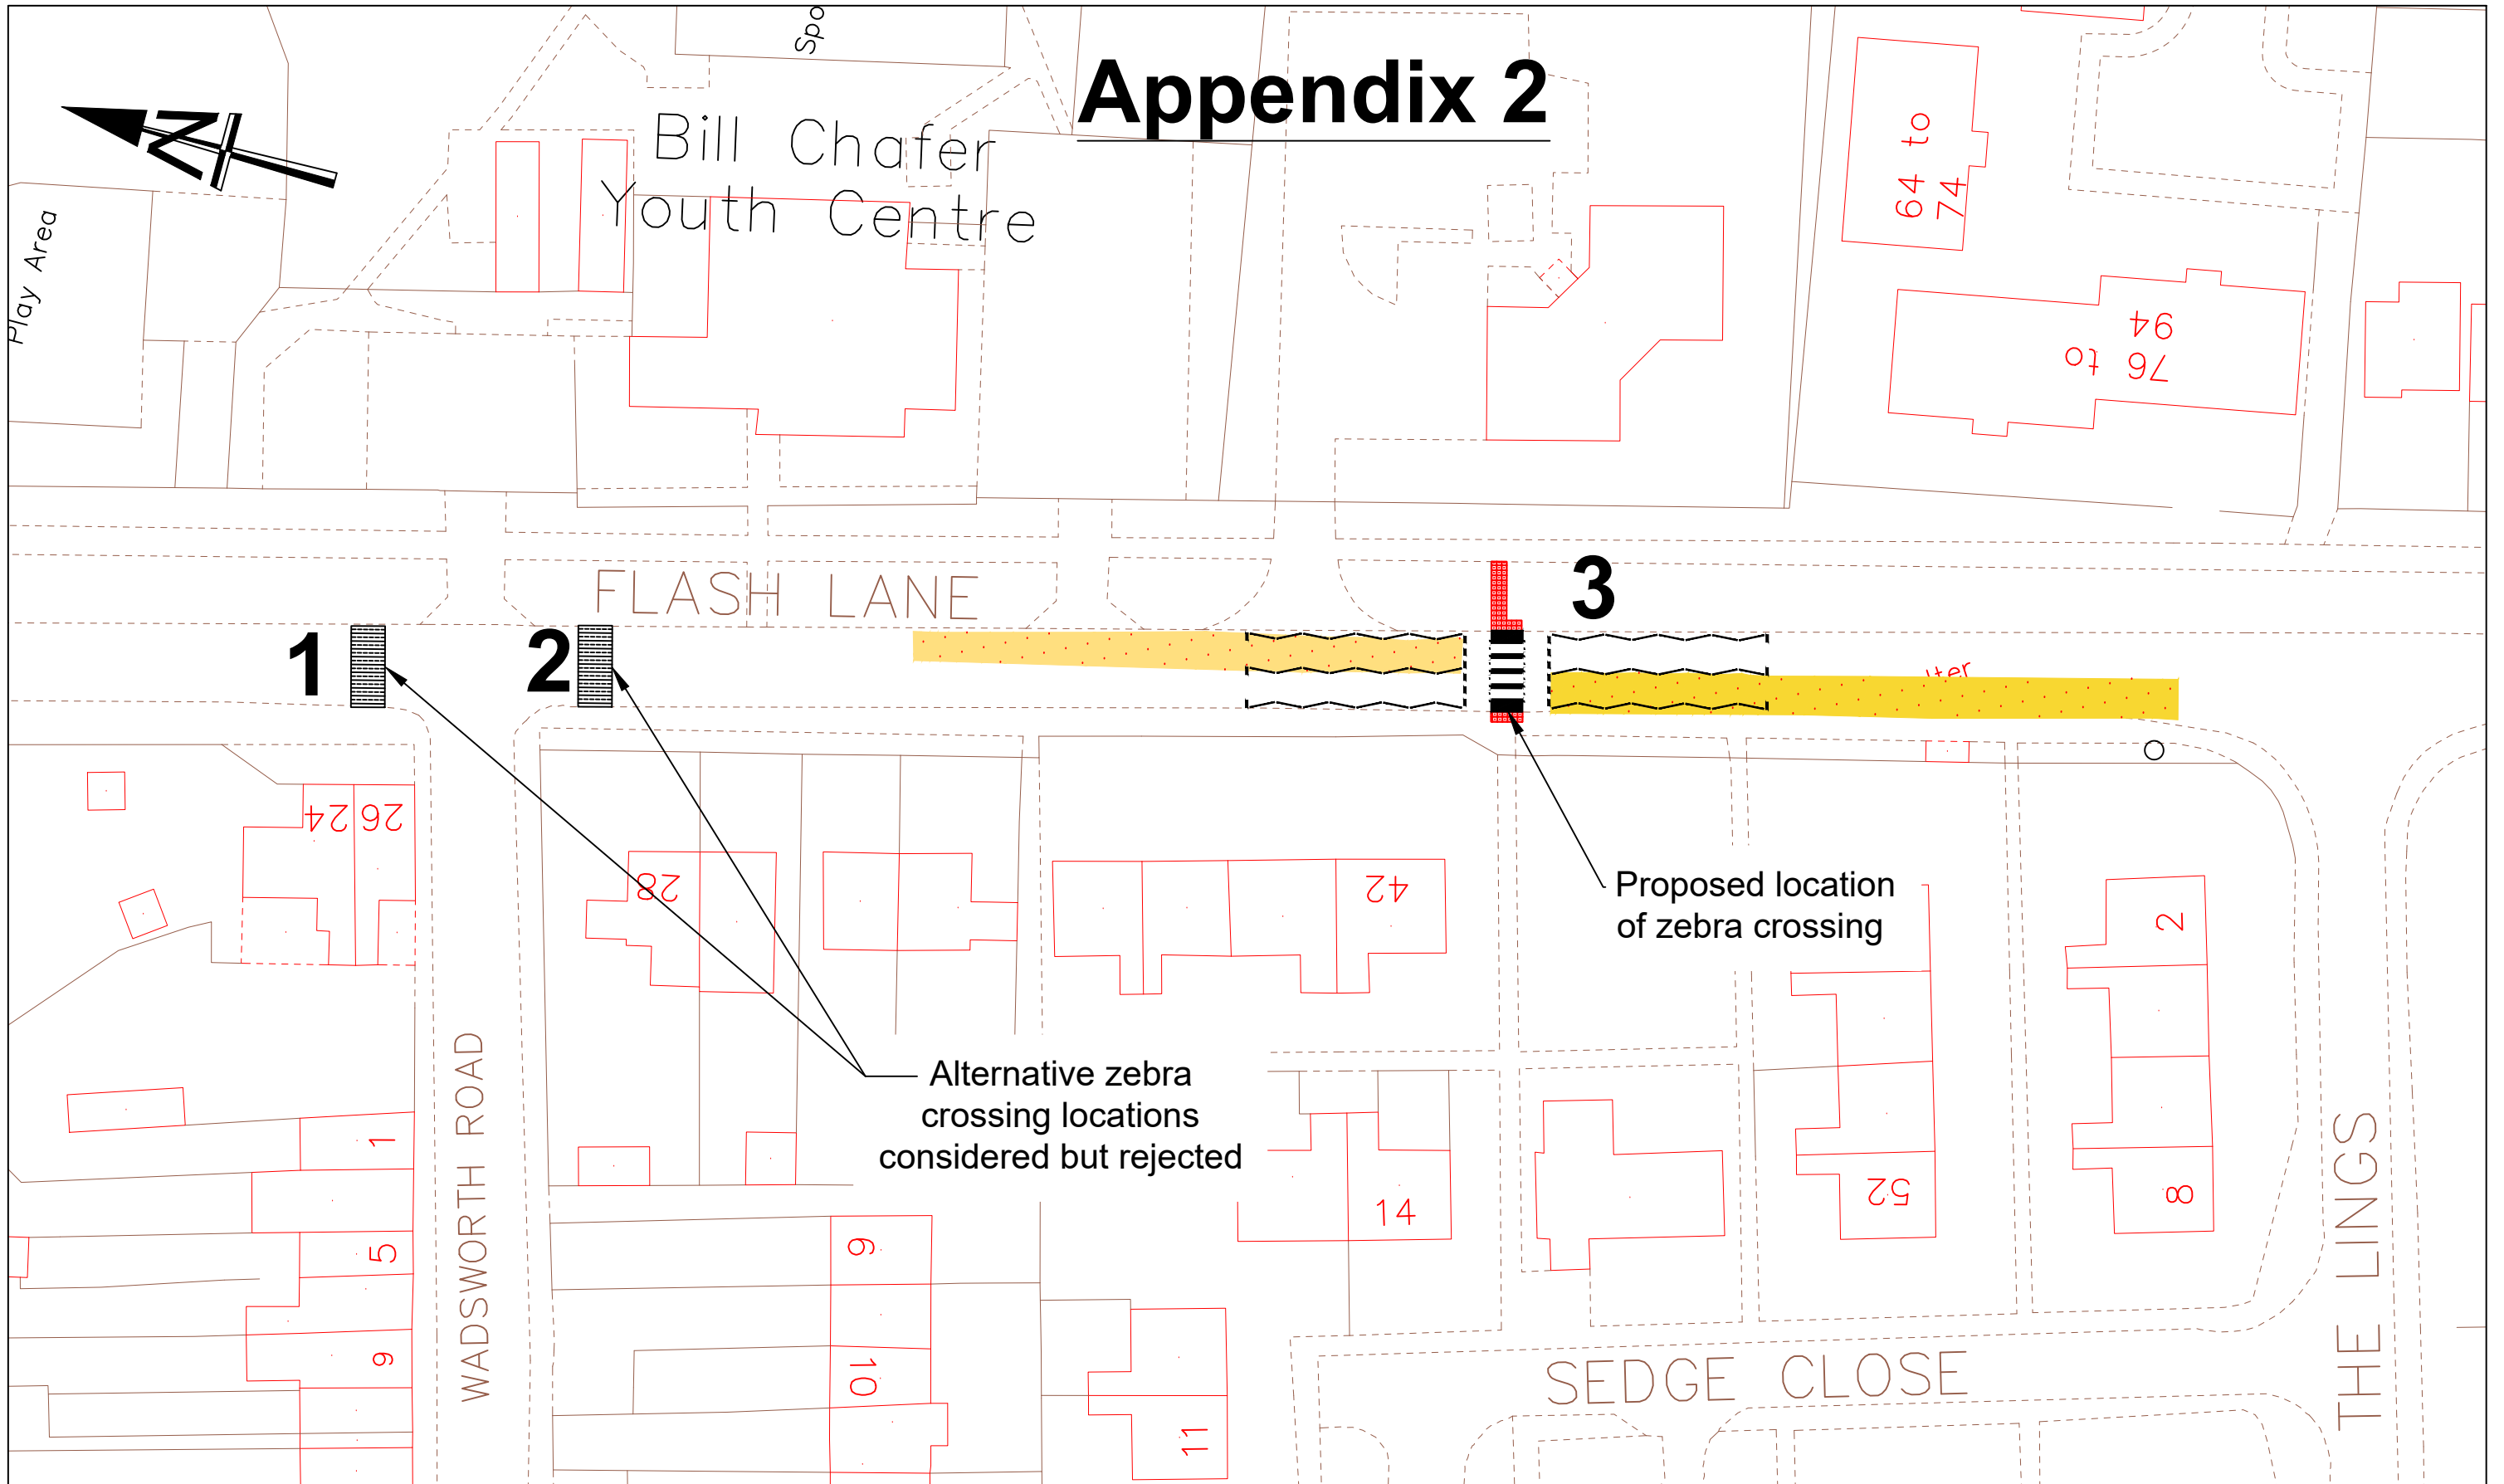

**Rotherham**  
Metropolitan  
Borough Council

**Regeneration & Environment**

Strategic Director:  
Paul Woodcock BA Hons

Rotherham Metropolitan Borough Council  
Regeneration & Environment  
Riverside House, Main Street,  
Rotherham S60 1AE

Client:

Rev.	Description

Title <b>Proposed Zebra crossing Flash Lane, Bramley</b>			
Dwg. No.	126/17/TT546	Rev.	
Drawn	S. Q.	Date	Sep 23
		Chd. by	A.L.
		Scales (if A3)	1:500