



HIGHWAY AT ROTHERHAM IN THE METROPOLITAN BOROUGH OF ROTHERHAM

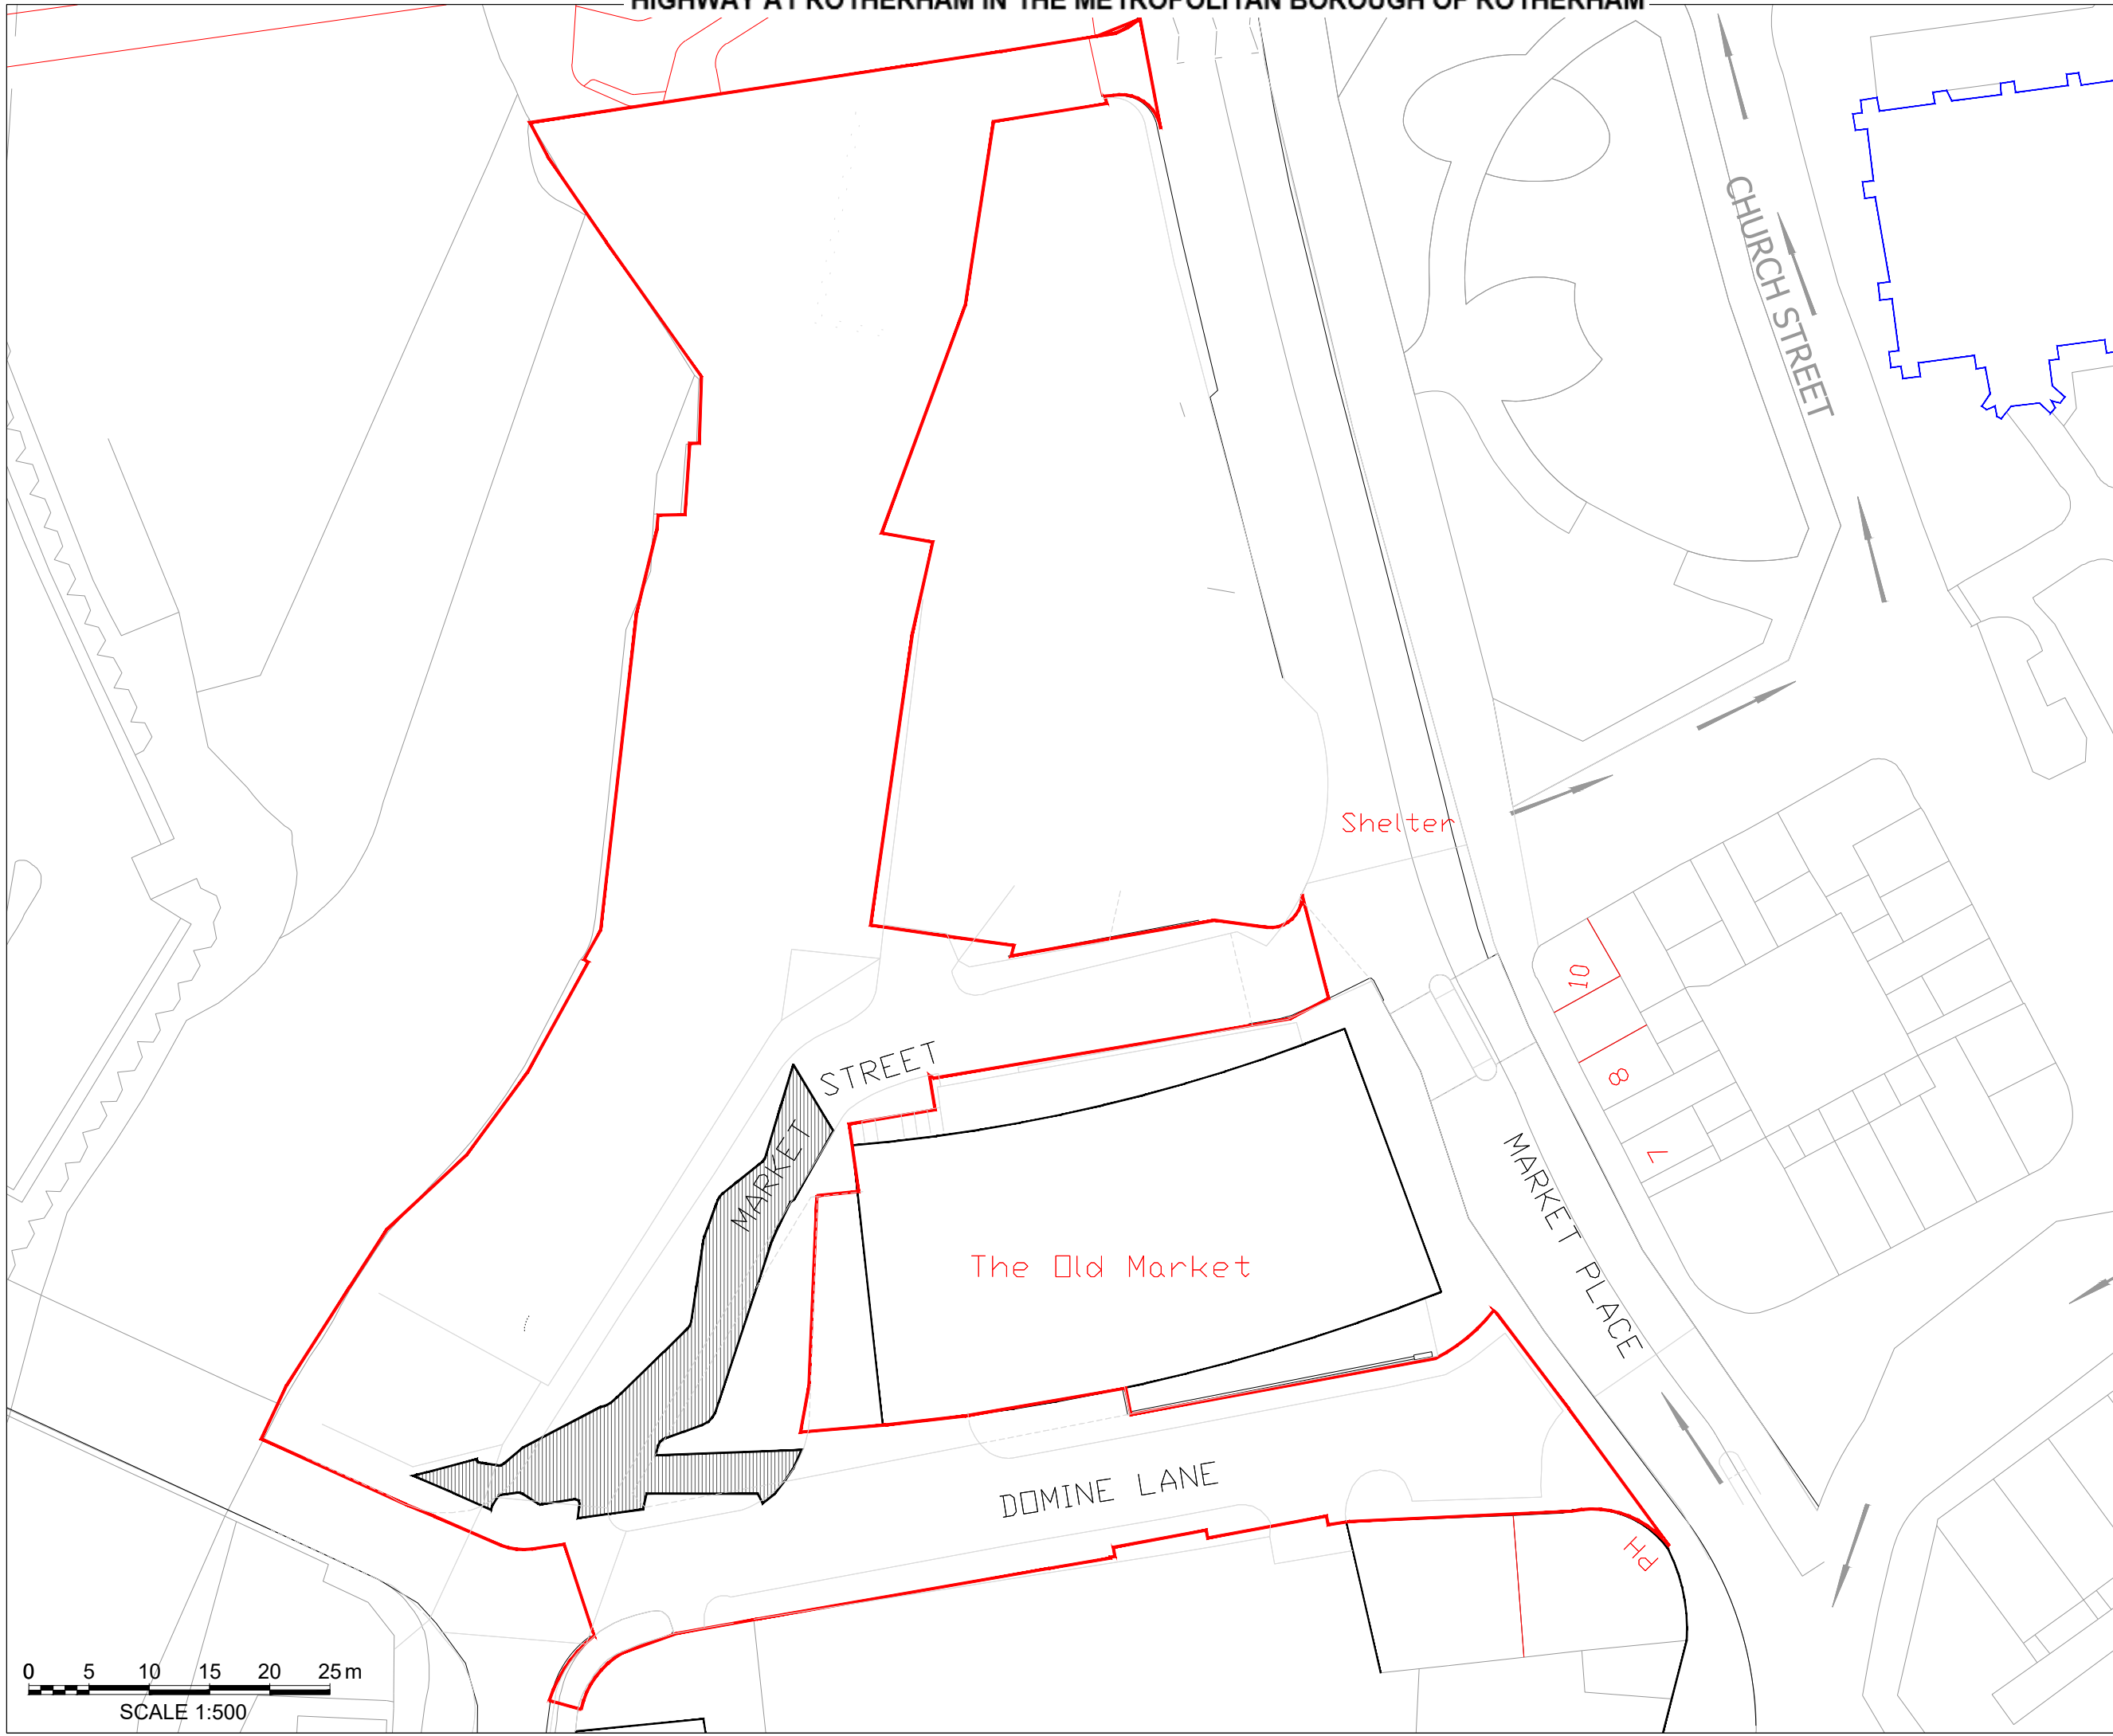

Key	Scale 1:500 @ A3
New highway to be provided	
National Transport Casework Team	
Department for Transport	
Plan No: NATTRAN/Y&H/S247/5544	
Plan 2	
Signed by Authority of the Secretary of State	
on.....	
Signature.....	
TIM BRIMELOW An Official in the National Transport Casework Team Department for Transport	

