


PLAN REFERRED TO

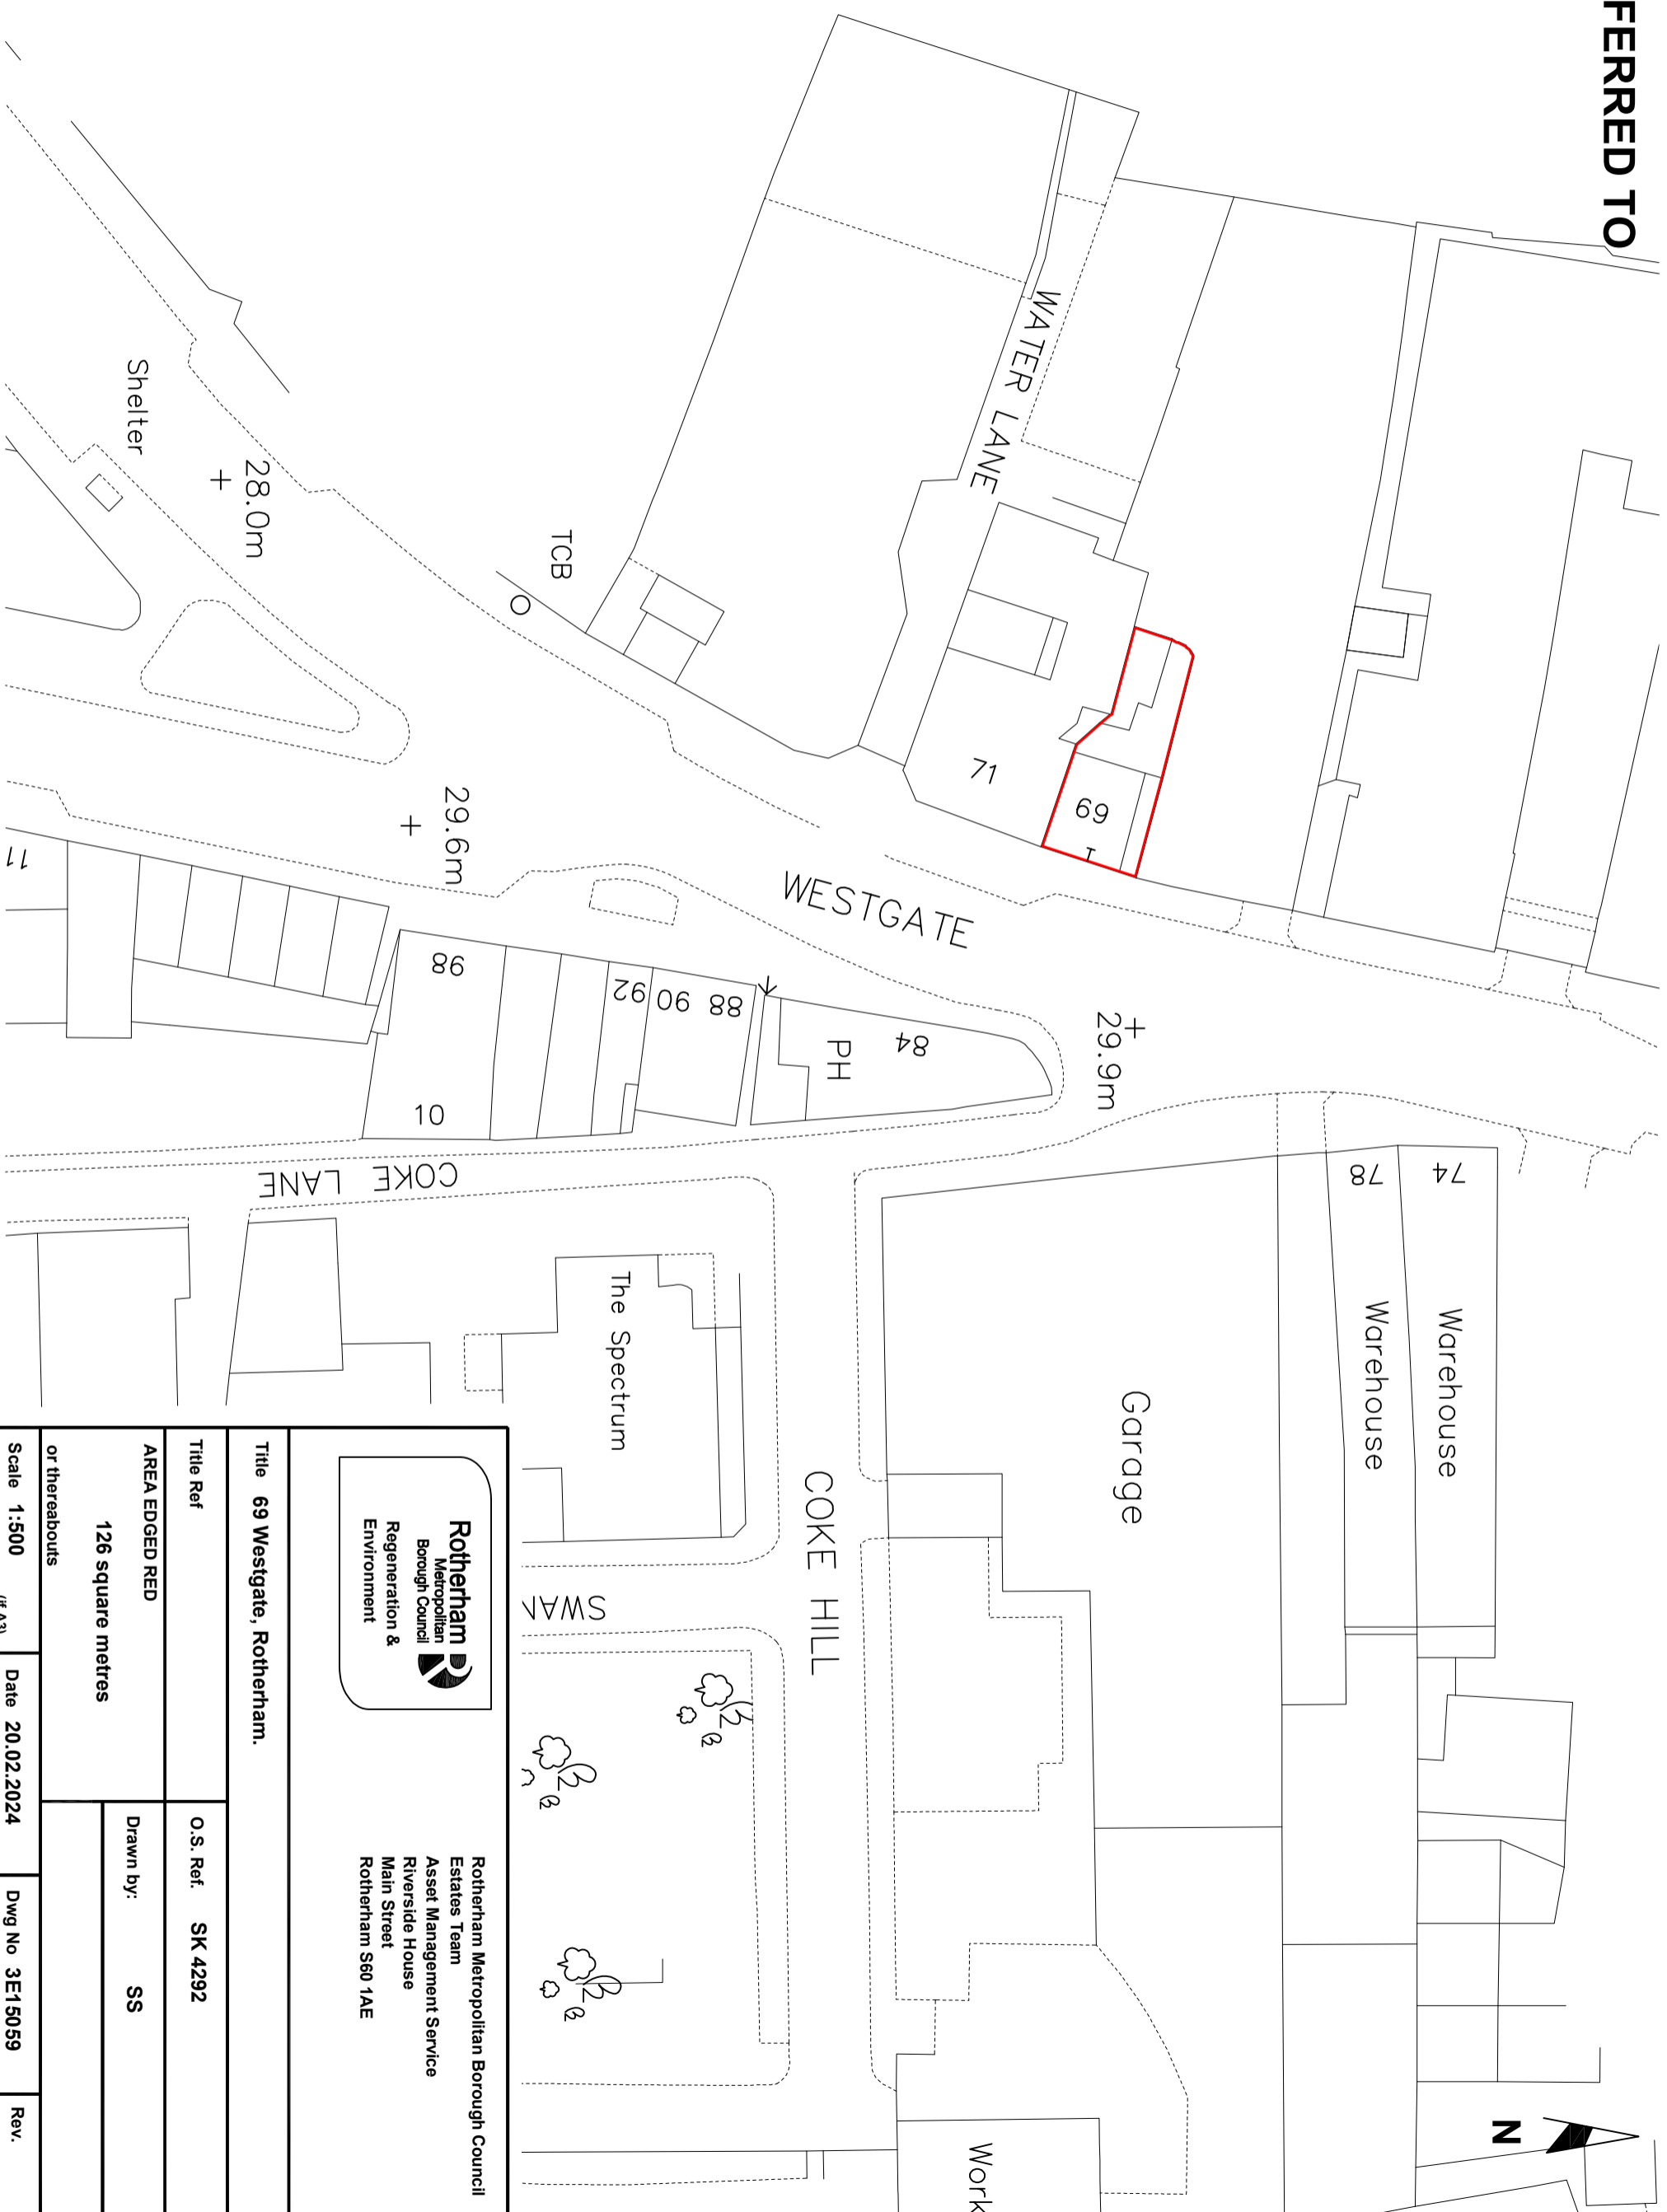

Rotherham Metropolitan Borough Council
 Regeneration & Environment

Rotherham Metropolitan Borough Council
 Estates Team
 Asset Management Service
 Riverside House
 Main Street
 Rotherham S60 1AE

Title 69 Westgate, Rotherham.

Title Ref O.S. Ref. SK 4292

AREA EDGED RED 126 square metres
 Drawn by: SS

Scale 1:500 (if A3) Date 20.02.2024 Dwg No 3E15059 Rev.