



Quantity - 2

Scheme Ref.	
Sign Ref. 883	x-height 125.0
Letter colour BLACK	SIGN FACE
Background Blue	Width 1445 mm
Border White	Height 1470 mm
Material Class R3B-UK	Area 2.12 m²



Quantity - 2

Scheme Ref.	
Sign Ref. 883	x-height 125.0
Letter colour BLACK	SIGN FACE
Background Blue	Width 1445 mm
Border White	Height 1470 mm
Material Class R3B-UK	Area 2.12 m²



Quantity - 4

Scheme Ref.	
Sign Ref. HGW	x-height 100.0
Letter colour BLACK	SIGN FACE
Background WHITE	Width 1235 mm
Border BLACK	Height 575 mm
Material Class R3B-UK	Area 0.71 m²



Quantity - 4

Scheme Ref.	
Sign Ref. WLGW	x-height 100.0
Letter colour BLACK	SIGN FACE
Background WHITE	Width 1235 mm
Border BLACK	Height 575 mm
Material Class R3B-UK	Area 0.71 m²



Quantity - 2

Scheme Ref.	
Sign Ref. Humps	x-height 50.0
Letter colour BLACK	SIGN FACE
Background WHITE	Width 605 mm
Border BLACK	Height 290 mm
Material Class R3B-UK	Area 0.18 m²



Quantity - 2

Scheme Ref.	
Sign Ref. Humps	x-height 50.0
Letter colour BLACK	SIGN FACE
Background WHITE	Width 605 mm
Border BLACK	Height 290 mm
Material Class R3B-UK	Area 0.18 m²




Quantity - 2

Sign Reference 670-30	
Height	600 mm
Width	600 mm
Area	0.28 m²
Material	Class R3B-UK
Mount Height	2300
* Area reduced for rounded corners.	



Quantity - 1


Scheme Ref.	
Sign Ref. Humps	x-height 50.0
Letter colour BLACK	SIGN FACE
Background WHITE	Width 605 mm
Border BLACK	Height 420 mm
Material Class R3B-UK	Area 0.25 m²

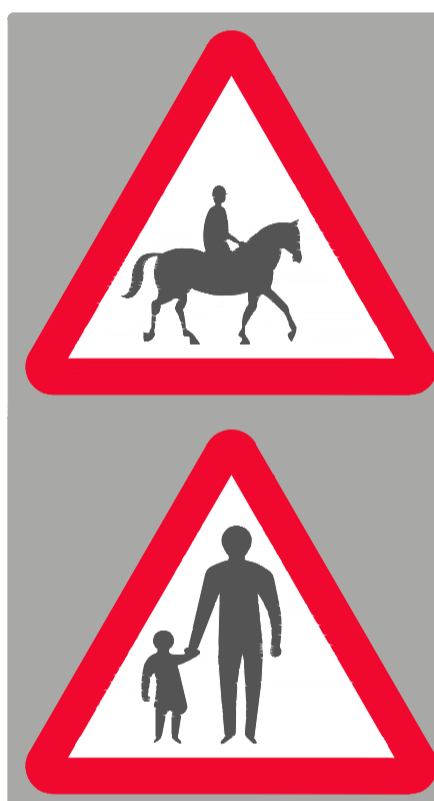

Quantity - 2

Sign Reference 550-1	
Height	600 mm
Width	680 mm
Area	0.24 m²
Material	Class R3B-UK
Mount Height	-
* Area reduced for rounded corners.	

Sign Reference 544-1	
Height	600 mm
Width	680 mm
Area *	0.24 m²
Material	Class R3B-UK
Mount Height	2300
* Area reduced for rounded corners.	

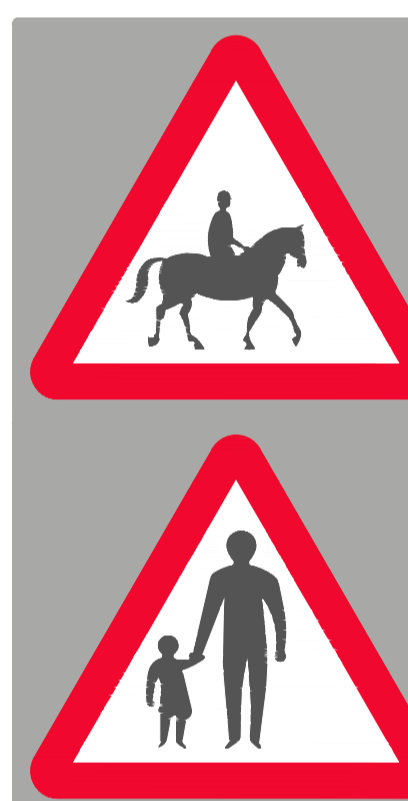

Quantity - 1

Sign Reference 550-1	
Height	600 mm
Width	680 mm
Area	0.24 m²
Material	Class R3B-UK
Mount Height	-
* Area reduced for rounded corners.	

Sign Reference 544-1	
Height	600 mm
Width	680 mm
Area *	0.24 m²
Material	Class R3B-UK
Mount Height	-
* Area reduced for rounded corners.	

Sign Reference 547-3	
Height	290 mm
Width	660 mm
Area	0.19 m²
Material	Class R3B-UK
Mount Height	2300



Quantity - 2


Sign Reference 507-1	
Height	600 mm
Width	680 mm
Area	0.24 m²
Material	Class R3B-UK
Mount Height	2300
* Area reduced for rounded corners.	

Sign Reference 516	
Height	600 mm
Width	680 mm
Area	0.24 m²
Material	Class R3B-UK
Mount Height	2300
* Area reduced for rounded corners.	




Quantity - 20

Sign Reference 670.2 Repeater	
Height	300 mm
Width	300 mm
Area	0.07 m²
Material	Class R3B-UK
Mount Height	2300

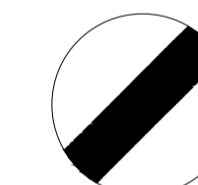


Quantity - 6

Sign Reference 671	
Height	600 mm
Width	600 mm
Area	0.28 m²
Material	Class R3B-UK
Mount Height	2300

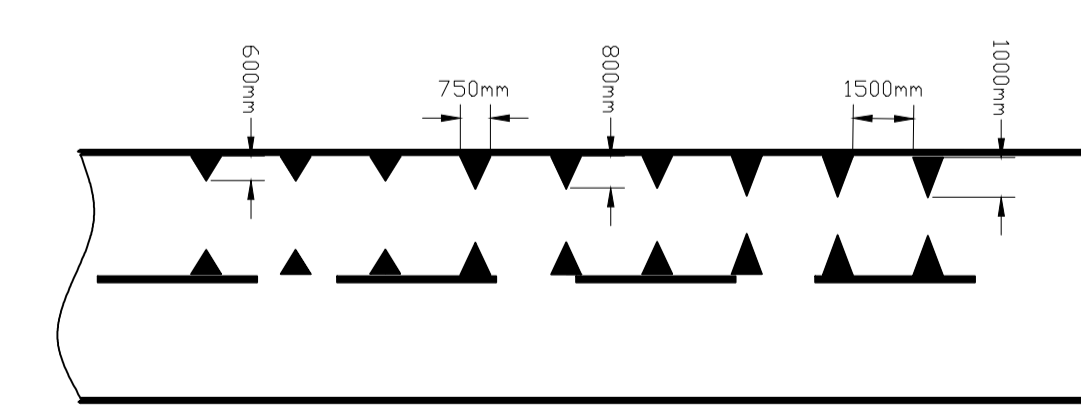

30 OR 40 MPH SPEED LIMIT '1062' ARRANGEMENT

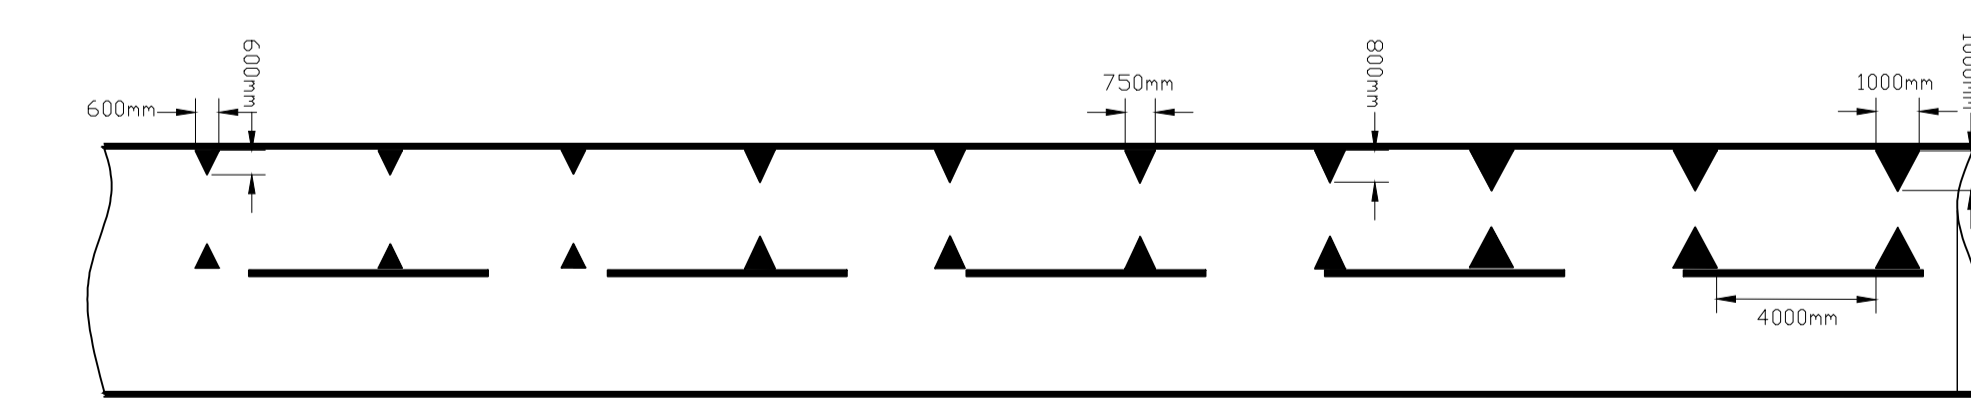

50 OR 60 MPH SPEED LIMIT '1062' ARRANGEMENT

Reproduced from the Ordnance Survey mapping with the permission of the Controller of Her Majesty's Stationary Office. (C) Crown Copyright. Unauthorised reproduction infringes Crown Copyright. RMBC Licence 100019587

<p>Rotherham Metropolitan Borough Council Regeneration &amp; Environment</p> <p>Interim Strategic Director: Andrew Bramidge MA Urban Regen</p>	<p>Rotherham Metropolitan Borough Council Regeneration &amp; Environment Riverside House, Main Street, Rotherham S60 1AE</p>	<p>Client:</p>					<p>Project <b>Harthill &amp; Woodall LNRS</b></p>
							<p>Title <b>Sign Schedule</b></p>
			<p>1 <b>Removal of red patches</b></p>	<p>11/6/24</p>	<p>RP</p>	<p>AL</p>	<p>Dwg. No. <b>126/17/TT557 - 8</b> Rev <b>1</b></p>
<p>Rev.</p>	<p>Description</p>	<p>Date</p>	<p>Initial</p>	<p>Chd.</p>	<p>Drawn <b>JB</b></p>	<p>Date <b>20/05/24</b></p>	<p>Chd. by <b>RP</b></p>
			<p>Scales (if A1) <b>NOT TO SCALE</b></p>				