

Regeneration & Environment

Riverside House | Main Street | Rotherham | S60 1AE

Tel: **01709822814**

Email: transportation@rotherham.gov.uk

My Reference
IS/122/21643/HT/02

Your Reference

Please ask for:
Marc Hill

4th September 2023

The Occupier

Dear Sir / Madam,

Proposed implementation of a 20mph speed limit & road humps at Harley, Rotherham.

I write to inform you that the Council as Highway Authority proposes to promote a traffic regulation order (TRO) the effect of which would be the implementation of a 20mph speed limit on part of Harley Road, Dike Hill and View Tree Close.

Additionally, traffic calming measures are proposed in the form of three 75mm high, 5 metres long, flat top road humps with tapered sides in the vicinity of Harley Mission Rooms, The Horseshoe public house and number 1 Harley Road. The proposed humps would be positioned so as not to obstruct private driveways or accesses and no parking restrictions are proposed at these, so parking will not be affected.

Details of this scheme are shown on drawing number:122/21643/HT/02 which is attached.

The scheme has been developed following suggestions made by your local Councillors to the Local Neighbourhood Road Safety Scheme Fund which has been set up in Rotherham to address community concerns. In this case the roads are frequently used by pedestrians accessing nearby local facilities and for leisure purposes. It will also better reflect and indicate to users the speed at which it is safer to travel through this area. The Traffic Regulation Order for this will be advertised by Notice in the local press and on site shortly. Implementation of the scheme proposed will be dependent upon the outcome of these consultations and the measures required.

If you have any general enquiries regarding this, please do not hesitate to contact us by one of the methods available at the top of this letter.

For formal objections to **any** aspect of this scheme, these will be required in writing and must specify the grounds on which they are being made. Any objections that you may wish to make regarding the proposed road humps should be made no later than **30th September 2023** and addressed to:

Paul Woodcock
Strategic Director of Regeneration and Environment,
Riverside House,
Main Street,
Rotherham
S60 1AE

Or Email: Transportation@rotherham.gov.uk

Formal objections to the **proposed 20mph speed limit** aspect of this scheme will be required in writing to Legal Services at the address below (or email: Legal-TRO@rotherham.gov.uk quoting reference; NF:70626) no later than **28th September 2023**. Any objections must specify the grounds on which they are being made.

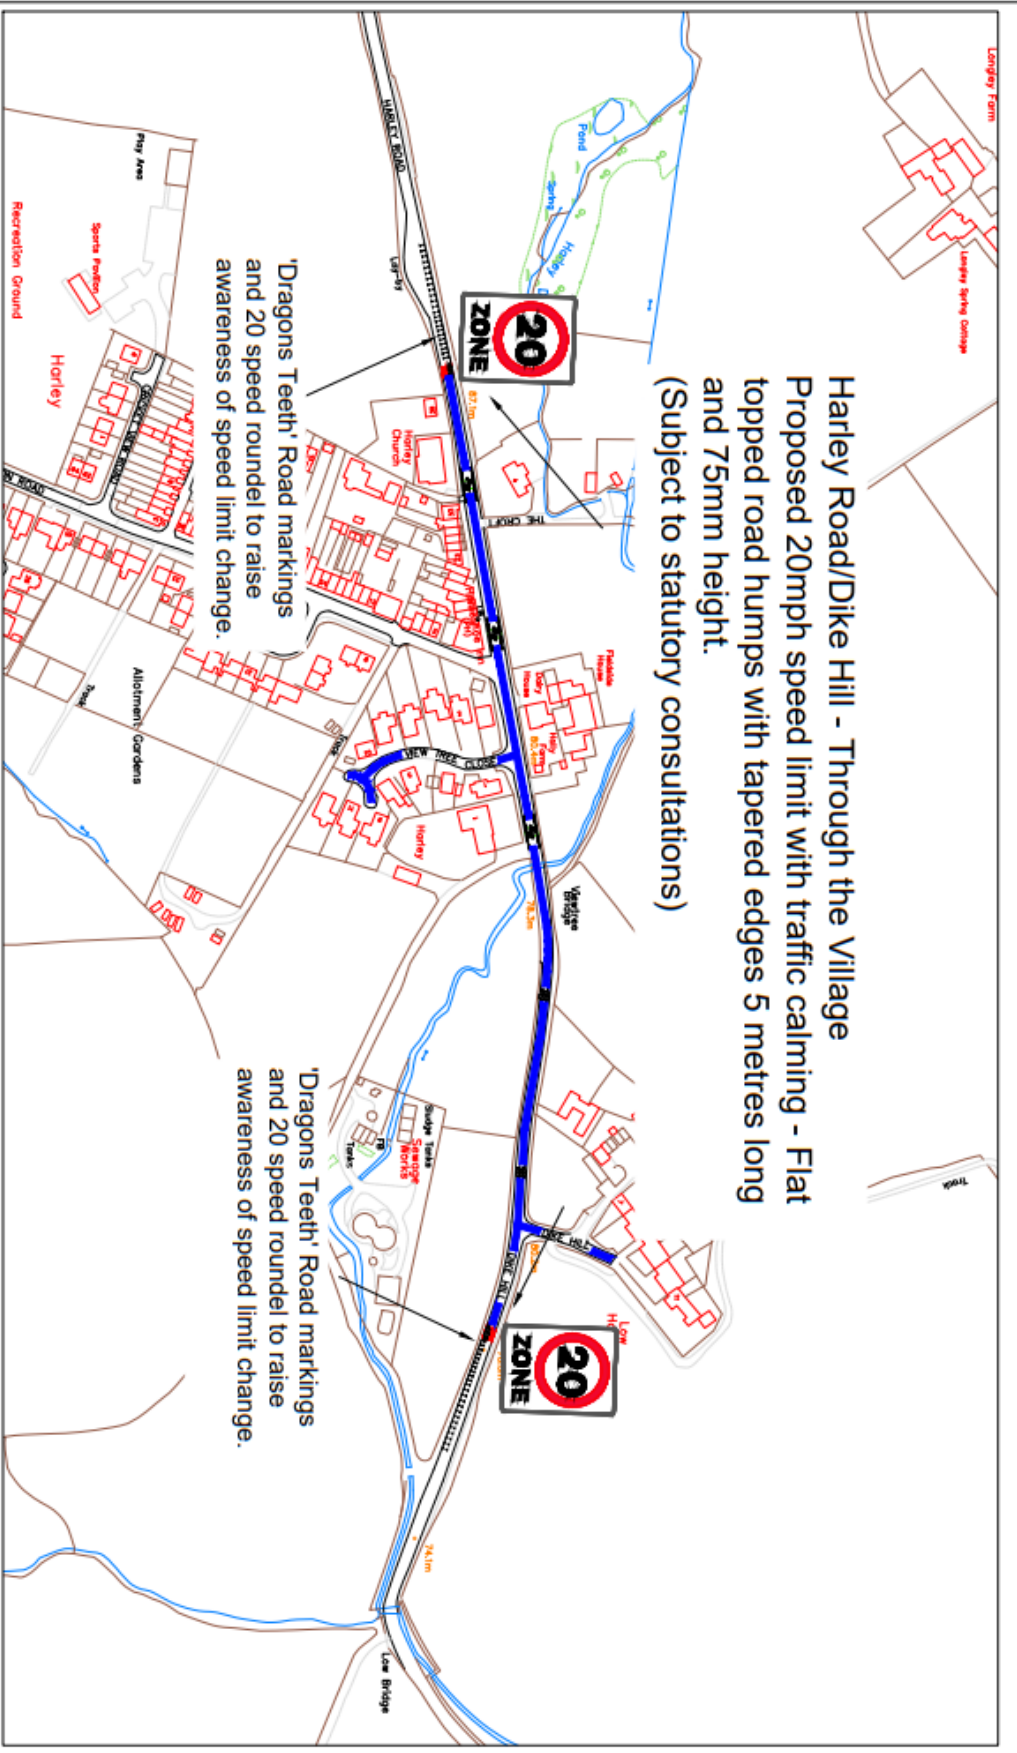
Bal Nahal
Head of Legal Services
Riverside House
Main Street
Rotherham
S60 1AE



Yours faithfully



Marc Hill
Senior Engagement & Communications Officer.
Transportation Infrastructure Service,
Planning, Regeneration & Transport,
Environment & Regeneration.

Harley Road/Dike Hill - Through the Village
Proposed 20mph speed limit with traffic calming - Flat topped road humps with tapered edges 5 metres long and 75mm height.
(Subject to statutory consultations)



| | | | | |
|--|---|--|--------------------------------|--|
|  <p>Rotherham Metropolitan Borough Council Regeneration & Environment Strategic Director Paul Widdows BA HBA</p> | <p>Rotherham Metropolitan Borough Council Regeneration & Environment Riverside House, Main Street, Rotherham S60 1AE</p> | <p>KEY Proposed 20mph Extents — </p> | <p>Rev.</p> <p>Description</p> | <p>Title: Local Neighbourhood Road Safety Scheme Hoobler Ward – Harley Road/Dike Hill, Harley 20mph Speed Limit & Road Markings</p> <p>Drawn: I.S. Date: May 2023</p> <p>Draw No.: 122/21643/HT/02 Rev: 01 Scale: Not to Scale</p> |
|--|---|--|--------------------------------|--|