

Regeneration and Environment

Riverside House | Main Street | Rotherham | S60 1AE

E-mail: transportation@rotherham.gov.uk

Email the Council for free @ your local library!



Our Ref:
126/18/TT791

Please Contact:
Charlie Grimshaw

Date:
30th January 2024.

The Owner Occupier

«AddressBlock»

Dear Sir/Madam,

Proposed implementation of Waiting Restrictions – Manor Road and Lodge Hill Drive, Wales, Rotherham.

I write to inform you that the Council as Highway Authority proposes to promote 'No Waiting at Any Time' restrictions (double yellow lines), on Manor Road and Lodge Hill Drive to address inappropriate parking in the area.

The scheme has been developed following a suggestion made by your local Councillors to the Councils Local Neighbourhood Road Safety Scheme Fund which has been set up in Rotherham to address community concerns. In this case the road is frequently subject to indiscriminate parking which restricts the free and safe movement of traffic and obstructs residents and businesses from entering or leaving their property.

The proposed waiting restrictions are shown on the attached Drawing Number No: 126/18/TT791.

The Traffic Regulation Order for these restrictions will be advertised by Notice in the local press and on site. Objections to the proposed Order and other representations relating to it can be sent to the undersigned (or email: Legal-TRO@rotherham.gov.uk) at the address shown below and must be received by the undersigned no later than the **28th February 2024**) or alternatively by email to transportation@rotherham.gov.uk. All objections and other representations must be made in writing and all objections must specify the grounds on which they are made.

Head of Legal Services,
B. Nahal
Riverside House
Main Street
Rotherham
S60 1AE

If you have any questions, or if you require any further information, please do not hesitate to contact me at transportation@rotherham.gov.uk.


Charlie Grimshaw

Engagement Officer,

Transportation Infrastructure Service,

Planning, Regeneration & Transport,

Environment & Regeneration.

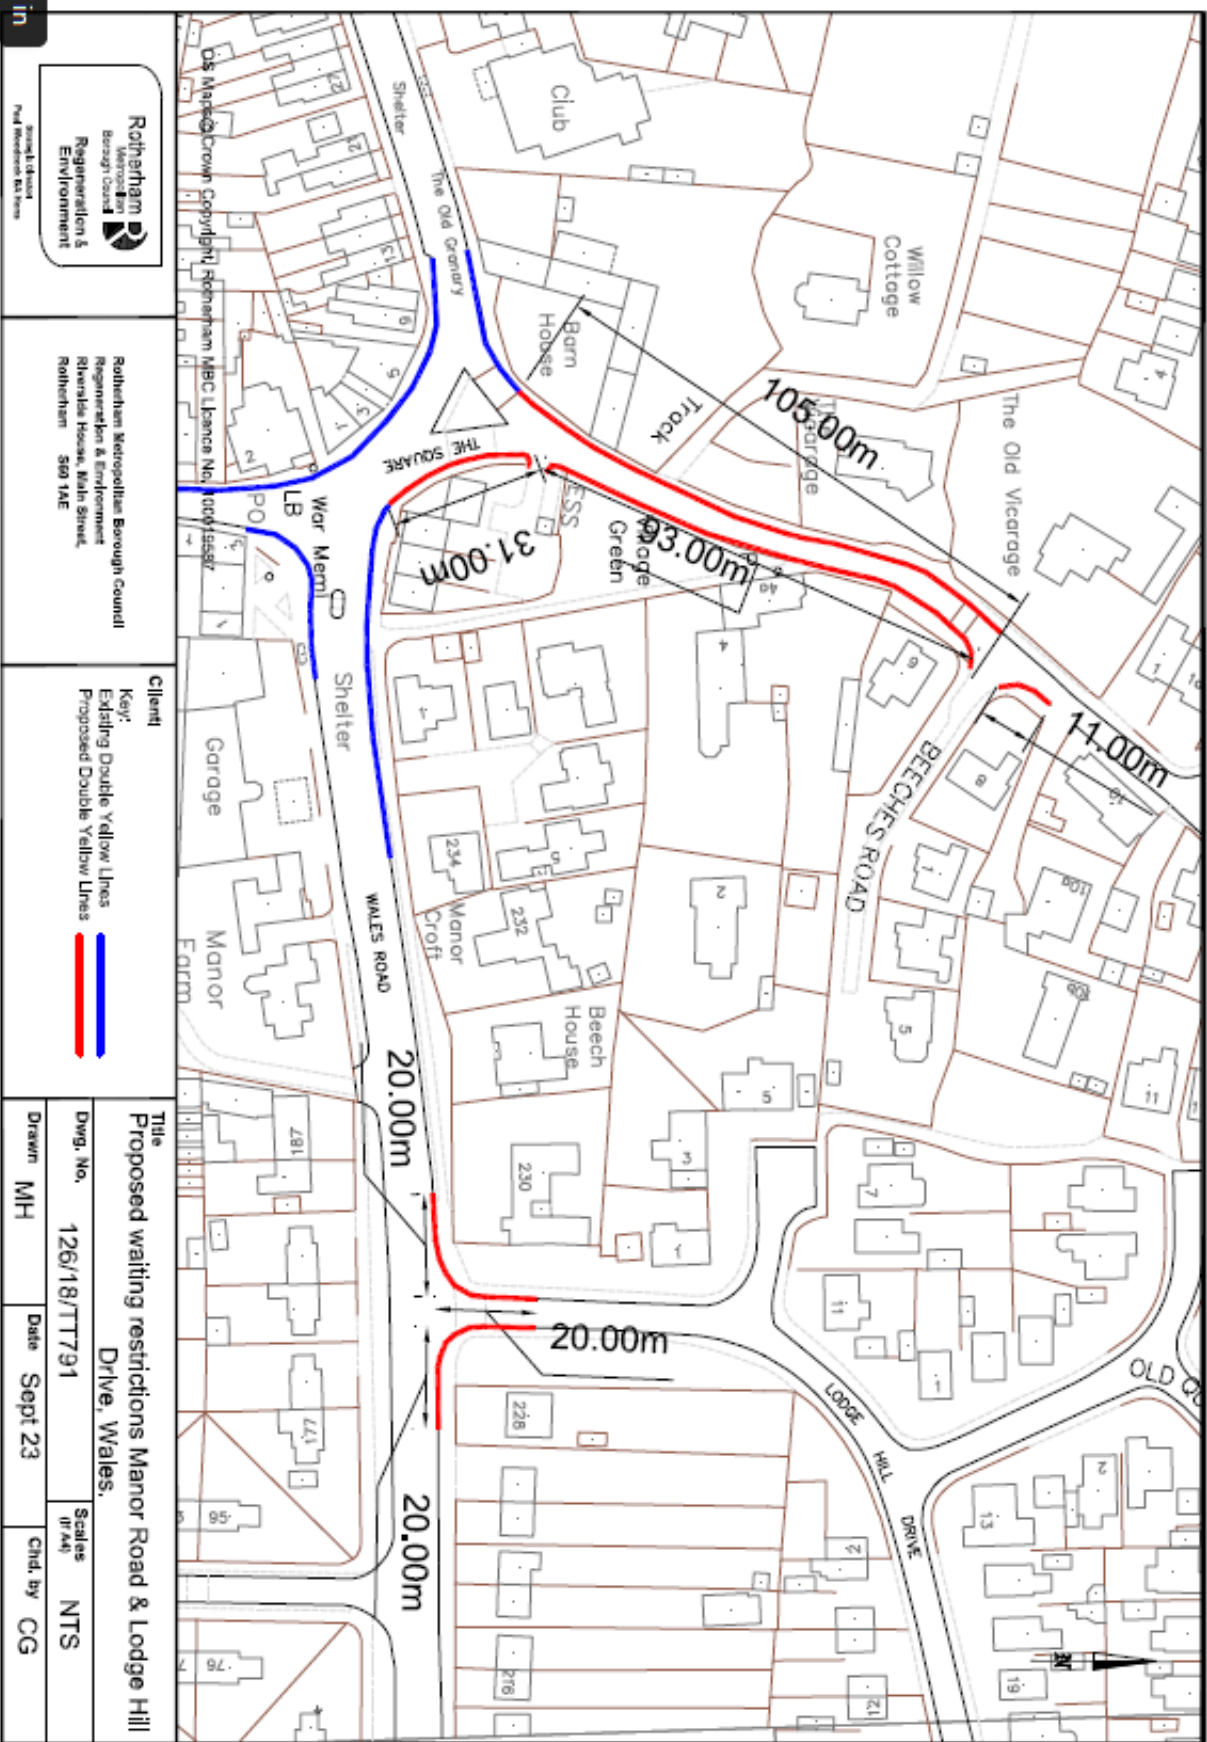

IN

Rotherham
 Borough Council
 Regeneration &
 Environment

Strategic Director
 Paul Woodcock BA Hons

Rotherham Metropolitan Borough Council
 Regeneration & Environment
 Riverside House, Wash Street,
 Rotherham S60 1AE

Client
 Key:
 Existing Double Yellow Lines
 Proposed Double Yellow Lines

Title
 Proposed waiting restrictions Manor Road & Lodge Hill
 Drive, Wales.

Dwg. No. 126/18/TT791

Drawn MH

Date Sept 23

Scale (if any) NTS

Chd. by CG