


Appendix 3

Licensing Act 2003

Approved Layout Plan - Premises Licence P1195

The Longbar, Unit 2, Braithwell Road, Ravenfield, Rotherham, S65 4LH.

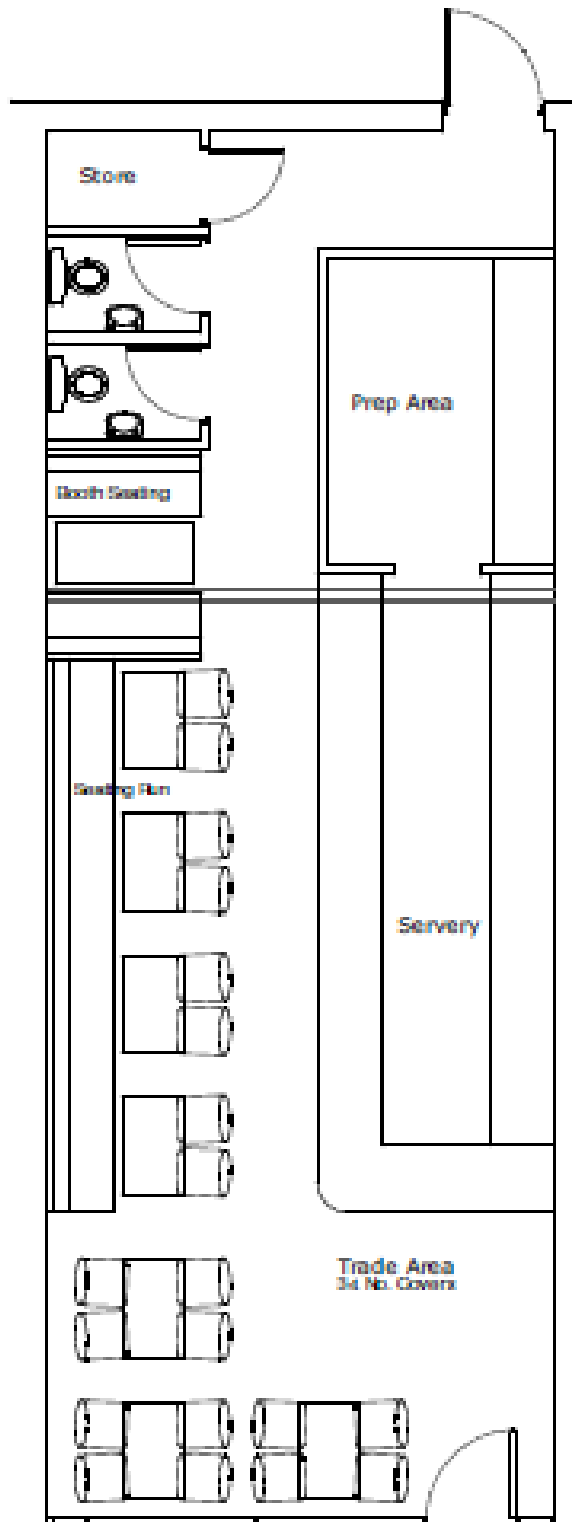

Scale 1:50