
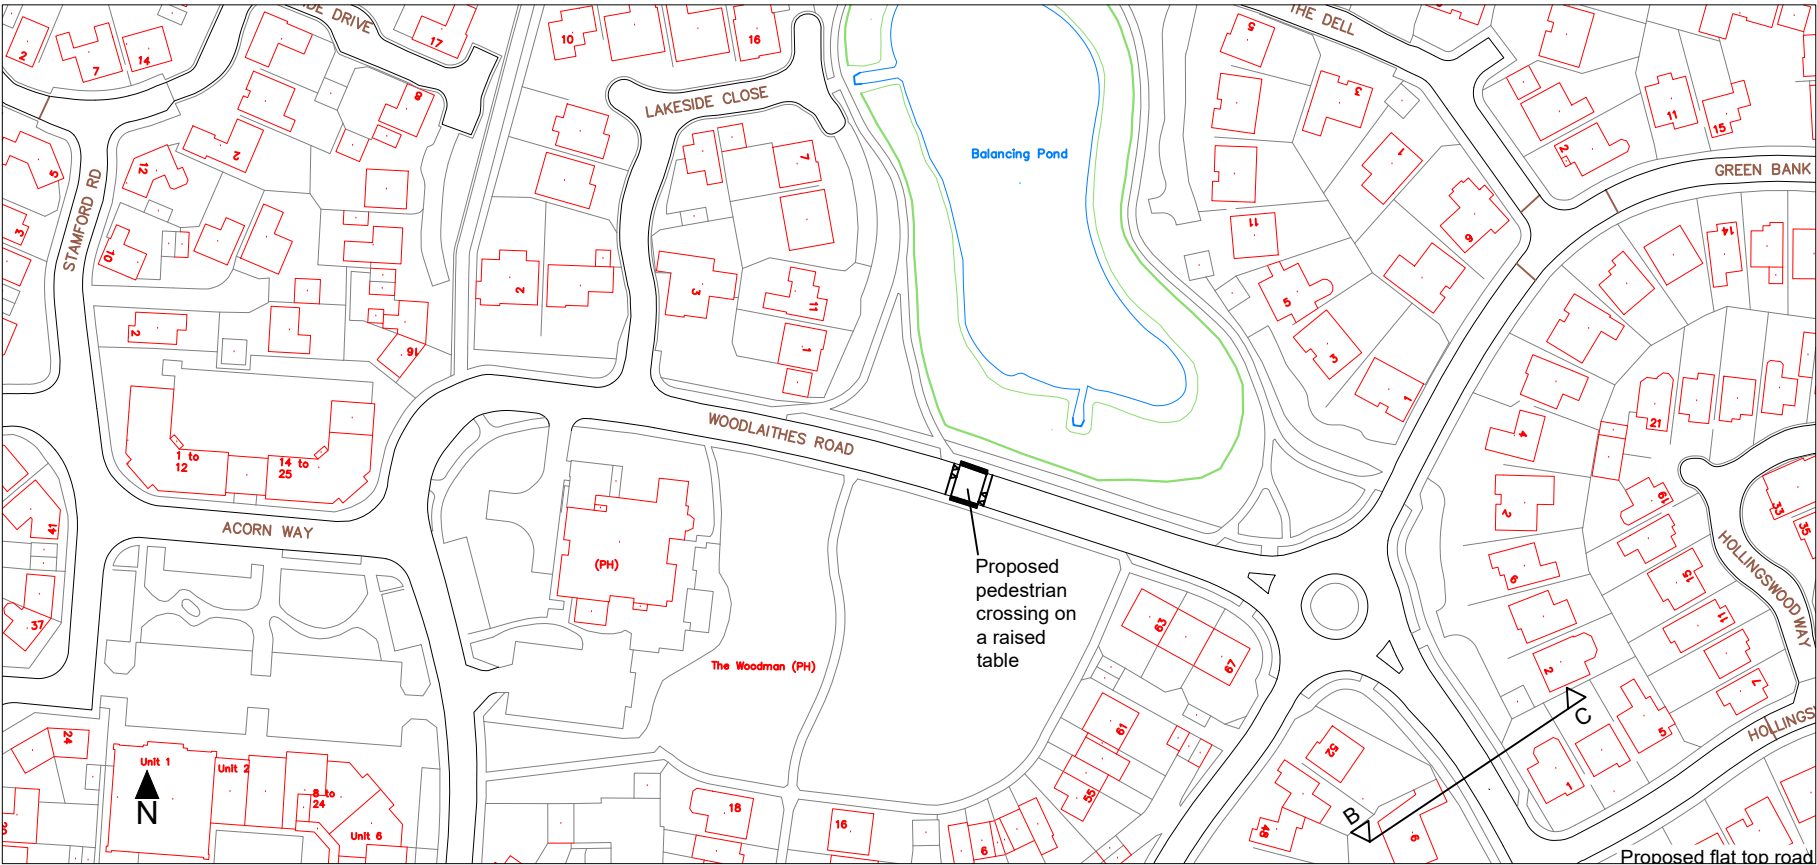
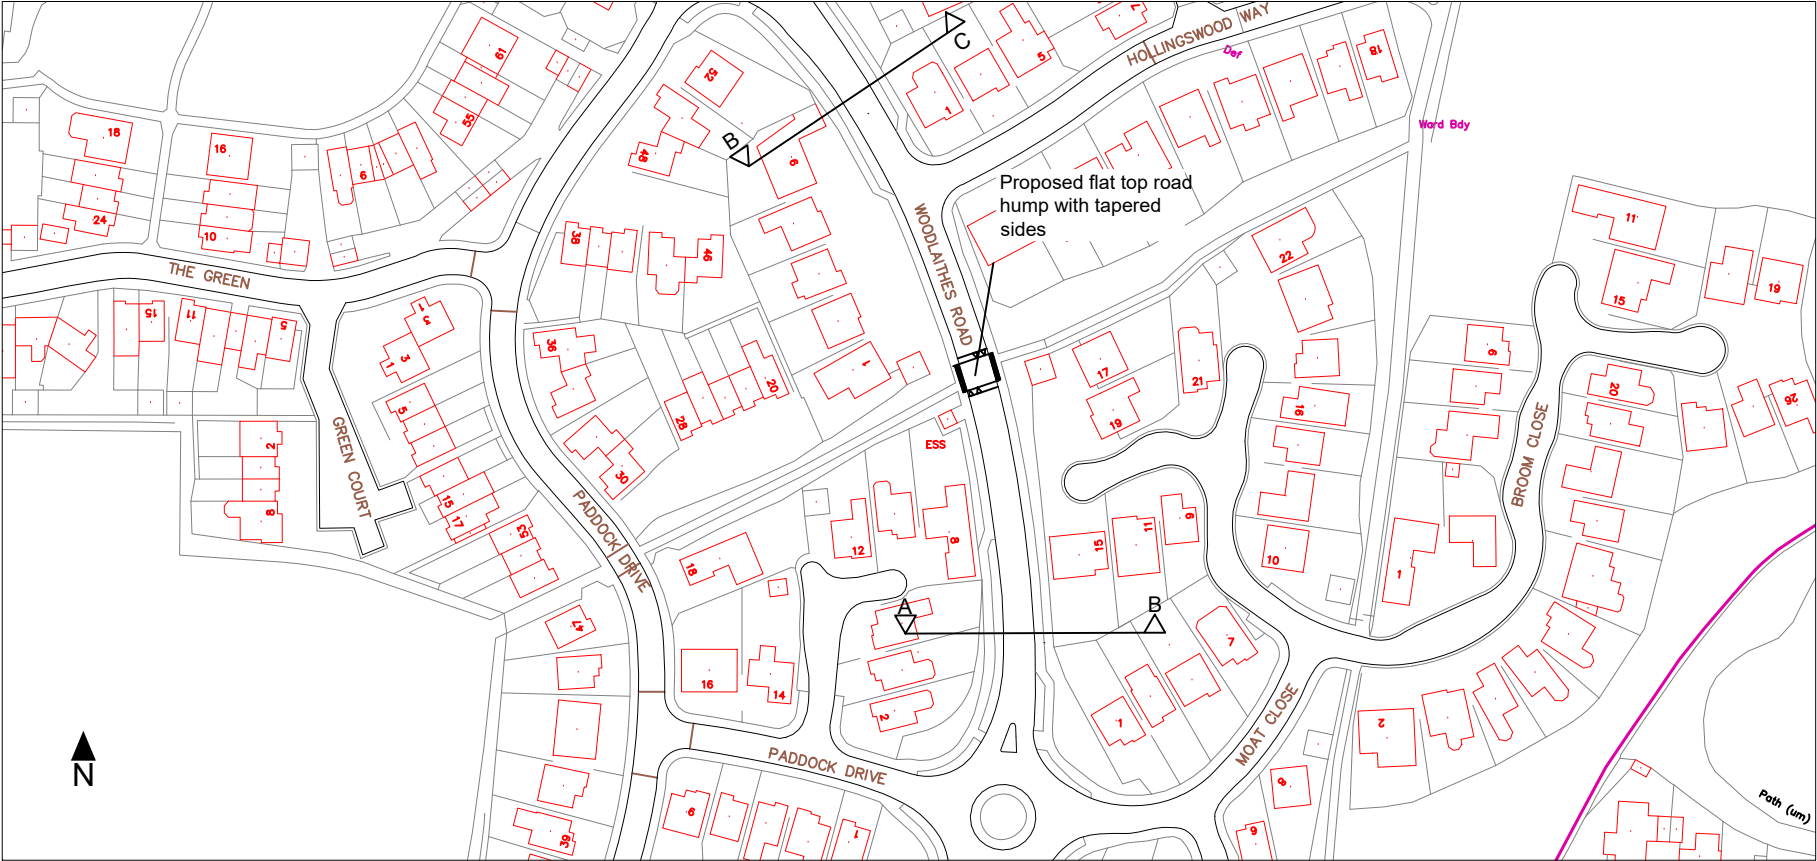


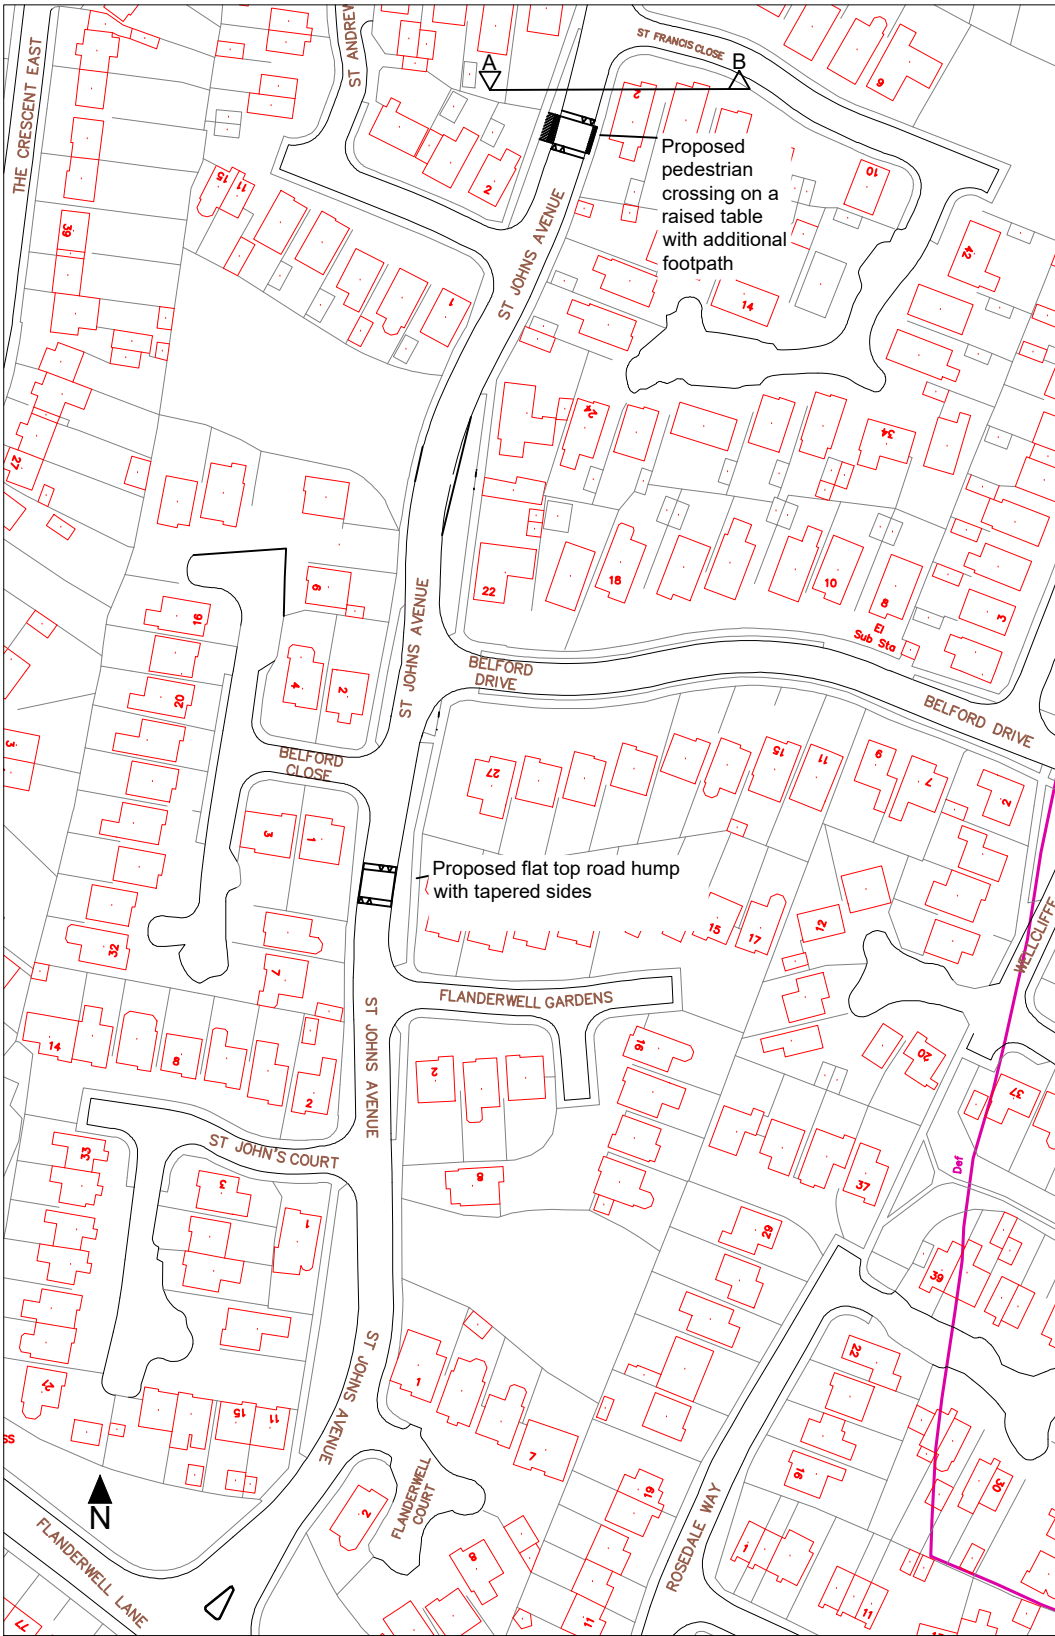

Reproduced from the Ordnance Survey mapping with the permission of the
Controller of Her Majesty's Stationary Office.
(C) Crown Copyright. Unauthorised reproduction infringes Crown Copyright
RMBC Licence 100019587

Rotherham
Metropolitan
Borough Council

Regeneration &
Environment

Strategic Director:
Andrew Bramidge MA Urban Regen

Rotherham Metropolitan Borough Council
Regeneration & Environment
Riverside House, Main Street,
Rotherham S60 1AE

Client:

Title
St Johns Avenue and Woodlaithes Rd,
Wickerley North - LNRS2 Traffic calming

Dwg. No.	126/17/TT566.2	Rev.		Scales (if A3)	1:500
Drawn	JB	Date	MAY 25	Chd. by	RP

Rev. Description