


Site Location

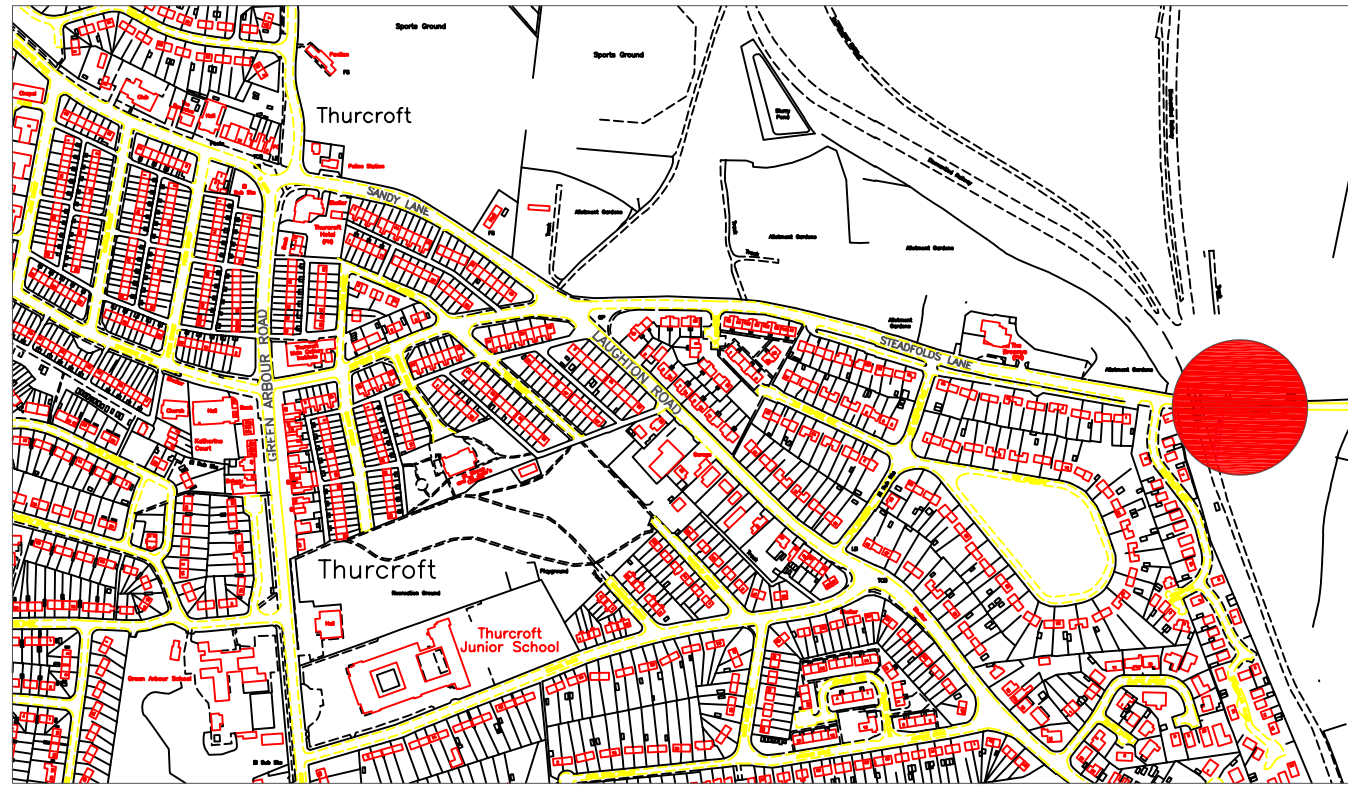


Legend

	Existing Gateway
	Vegetation to be tidied
	Layby to be re-laid
	New pavement to be laid
	Existing pavement to be cleared and re-laid
	Existing Road
	Kerbing



Towards Brookhouse

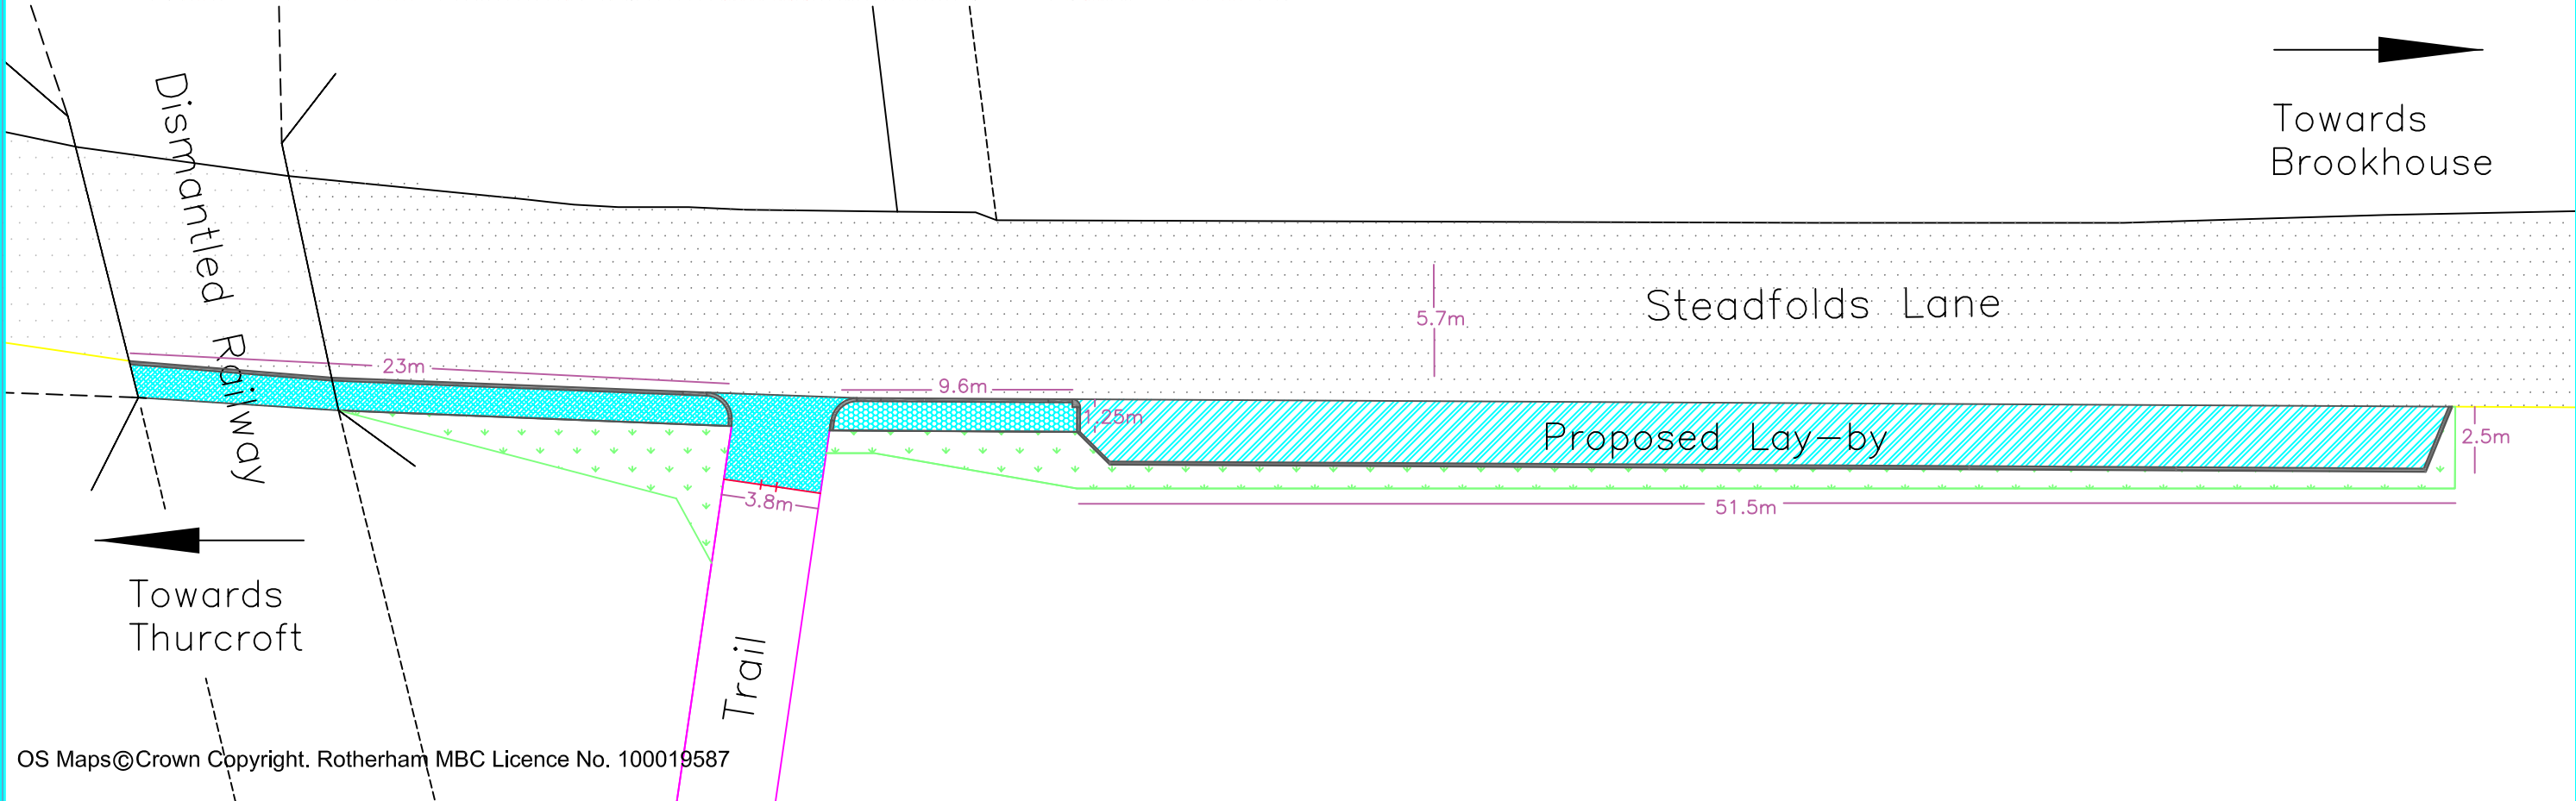

OS Maps©Crown Copyright. Rotherham MBC Licence No. 100019587



Rotherham Metropolitan Borough Council  
Environment & Development Services  
Bailey House, Rawmarsh Road,  
Rotherham S60 1TD

Client:

Title  
Lay-by and Paving.  
Steadfolds Lane, Thurcroft

Dwg. No. 126/10/A

Rev.

Scales (If A3) Not to Scale

Drawn CA

Date Feb 07

Chd. by

Strategic Director: Adam Wilkinson  
BSc MBA PEng FCIOS FRSA MIMgt

Rev.

Description