




Key:



Proposed gap closure through Prohibition of Driving Absolute

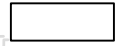

Proposed 24 hour carriageway, footway and verge clearway order

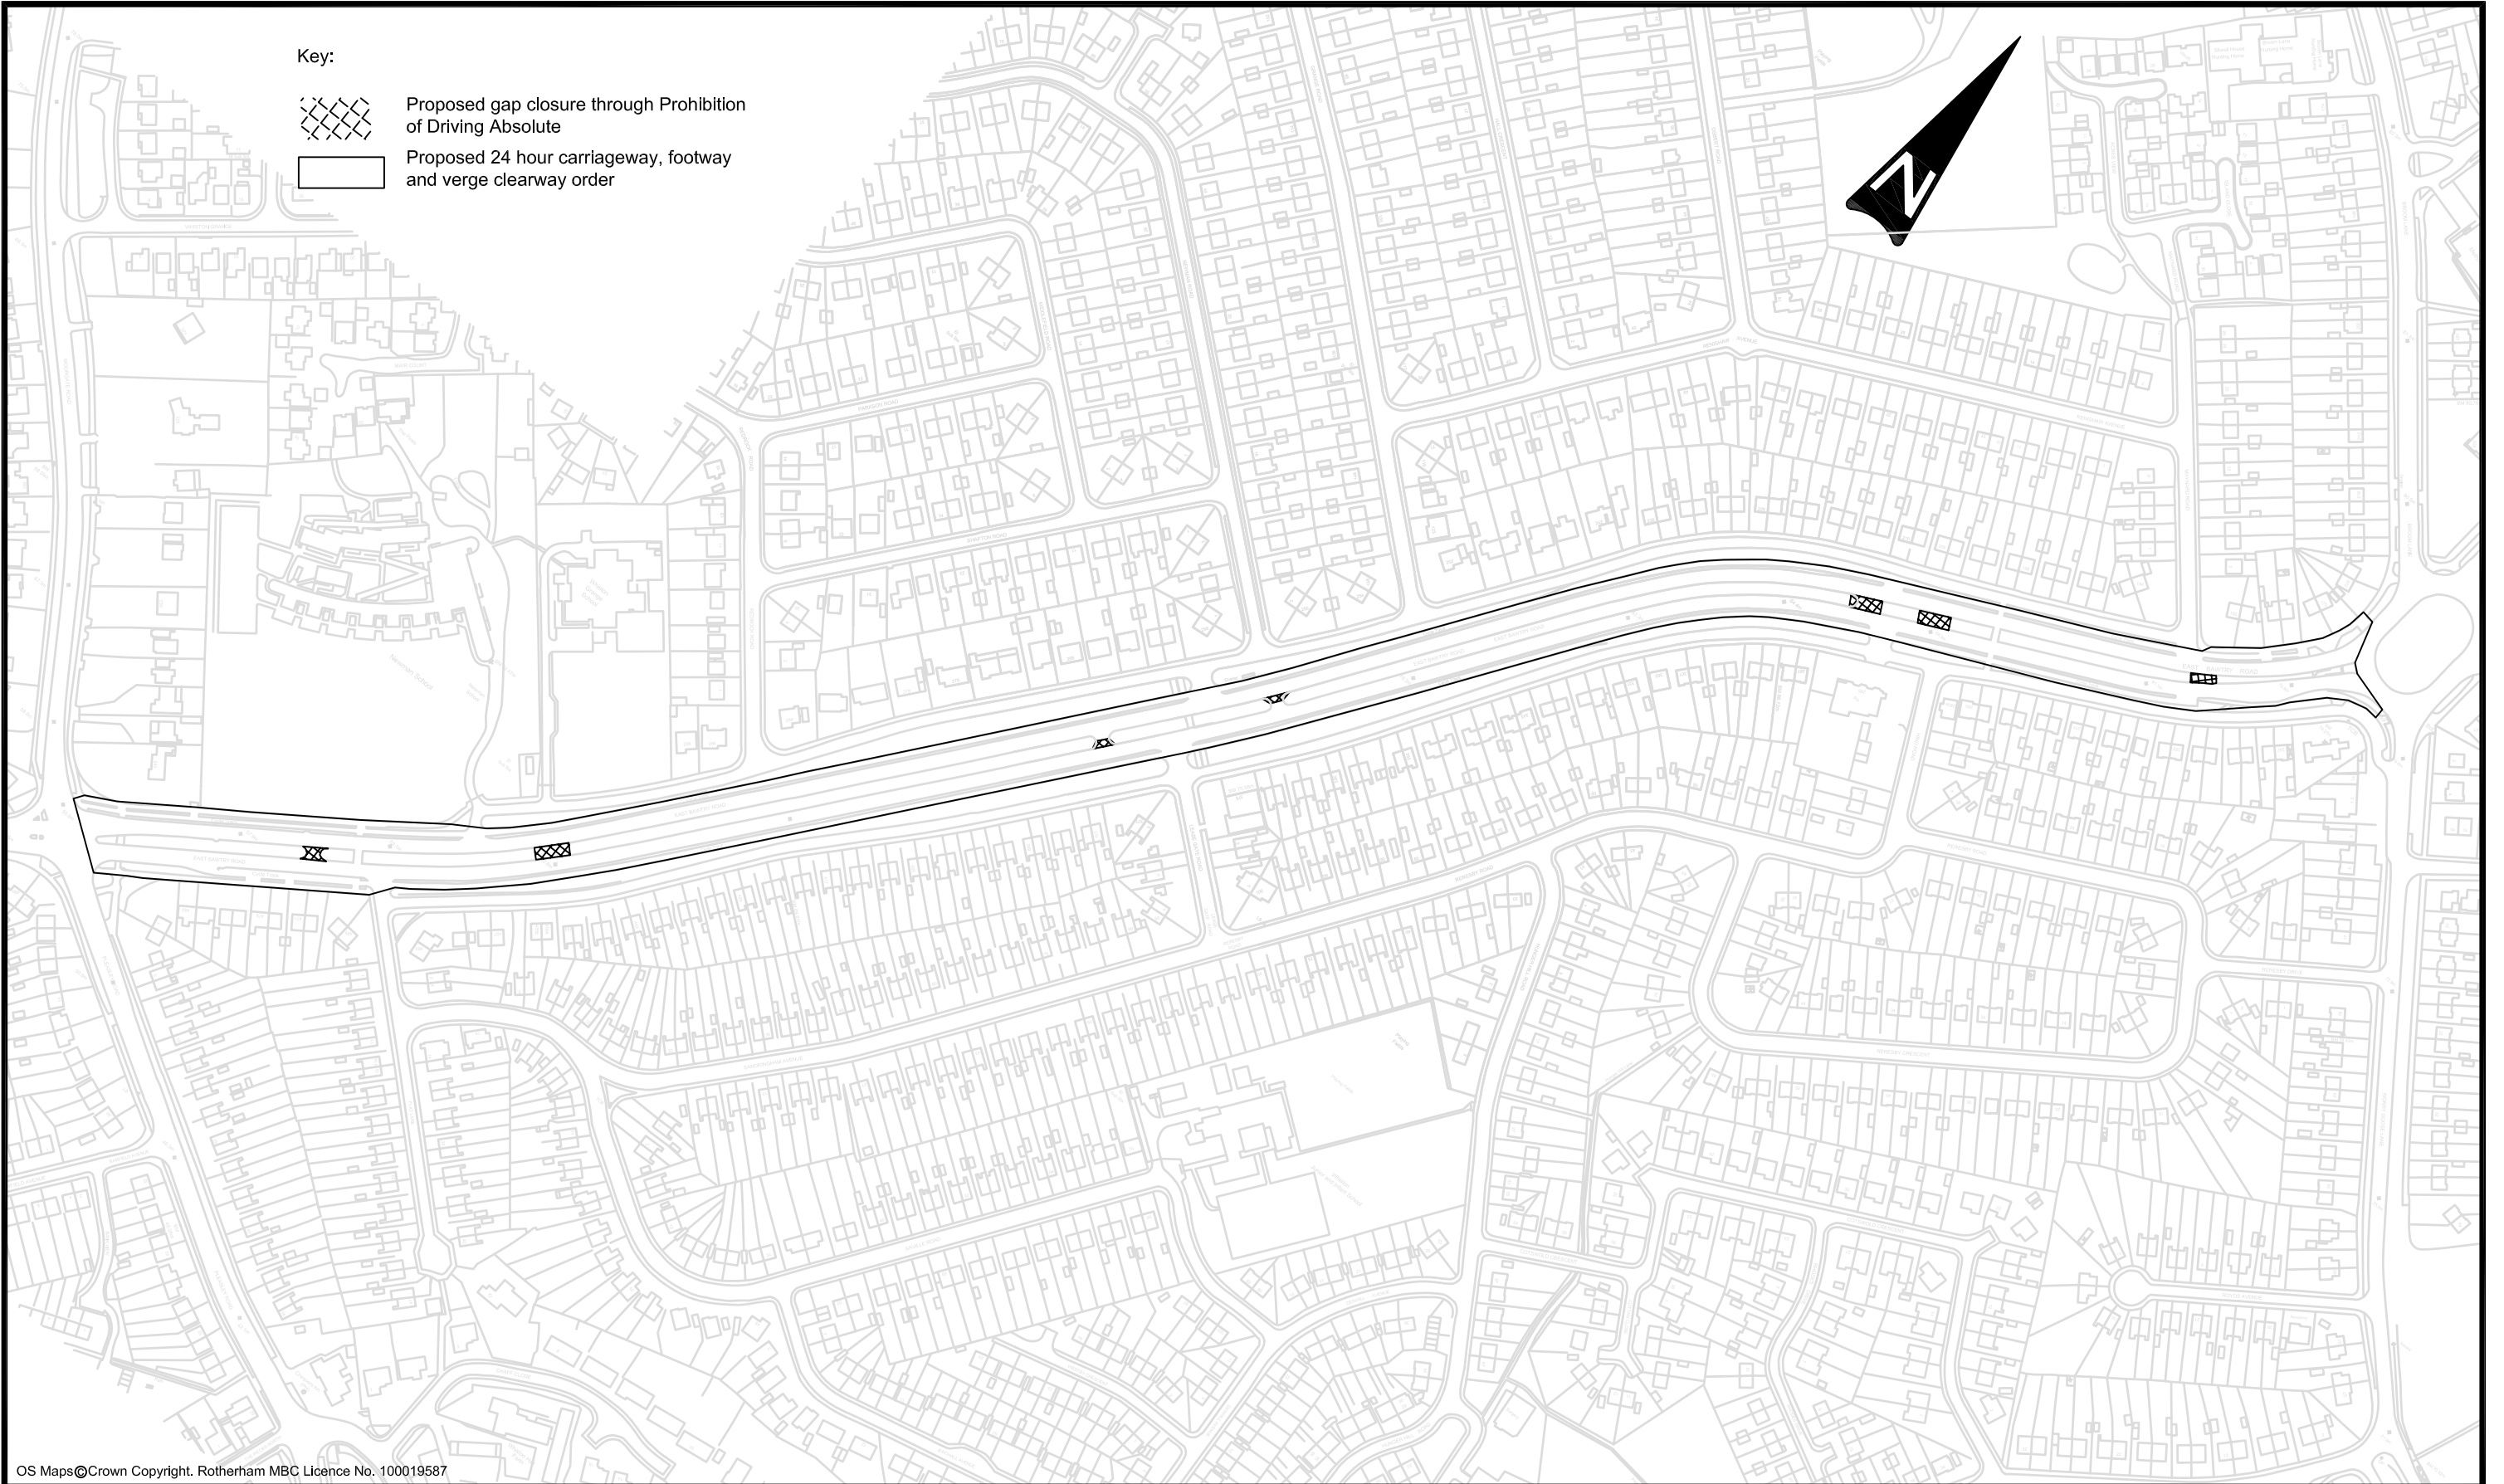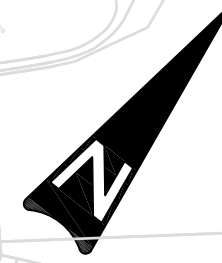

OS Maps©Crown Copyright. Rotherham MBC Licence No. 100019587

**Rotherham**  
Metropolitan  
Borough Council

**Environment & Development Services**

Executive Director: Adam Wilkinson  
BSc MBA PBEng FBEng FCIQB FRSA MIMgt

**Rotherham Metropolitan Borough Council**  
**Environment & Development Services**  
Bailey House, Rawmarsh Road,  
Rotherham S60 1TD

Client:

Title

East Bawtry Road - Proposed Gap closure through Prohibition of Driving Absolute and 24 hour carriageway, verge and footway clearway order

Dwg. No.

126/48/TT71

Rev.

Scales  
(if A3)

Not to scale

Drawn

ASB

Date

Jan 07

Chd. by

TFS

Rev.

Description