




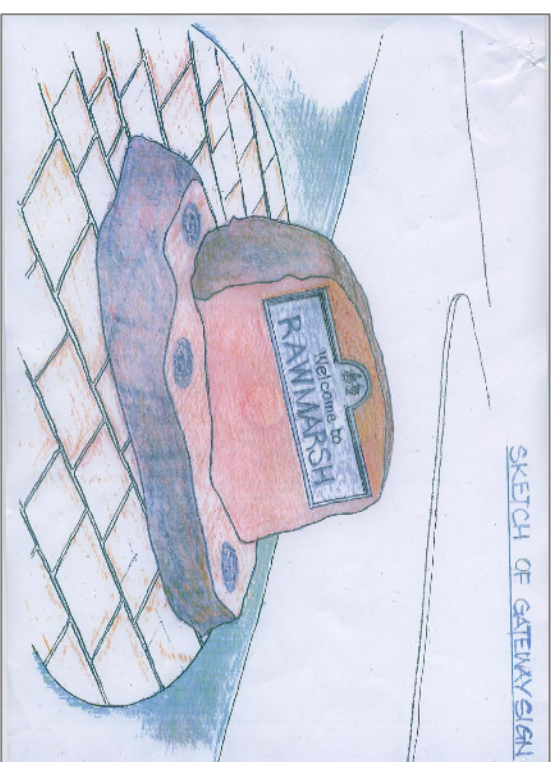

EXISTING GATEWAY SIGN

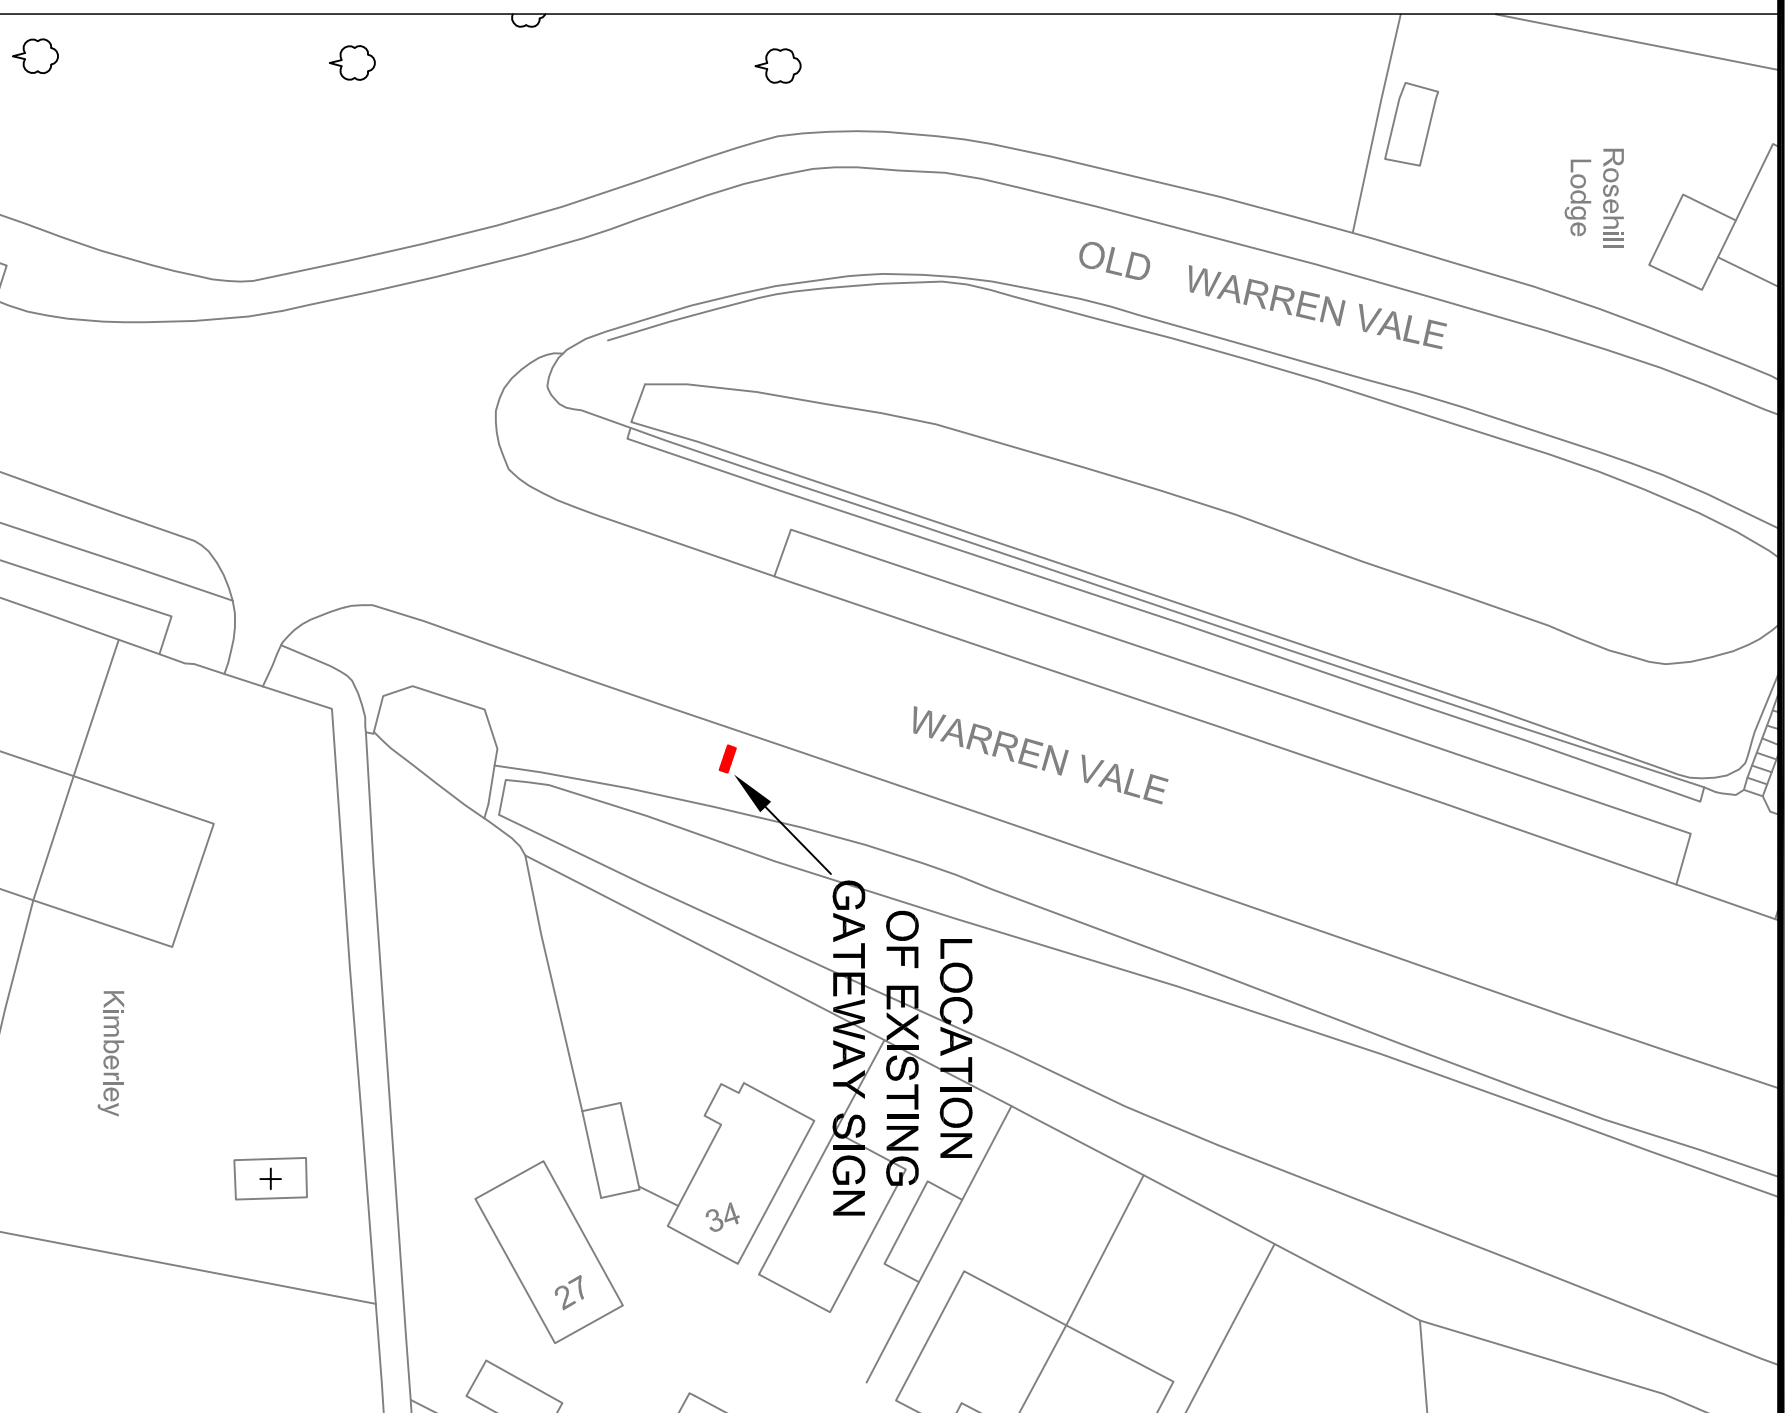

PROPOSED GATEWAY SIGNS

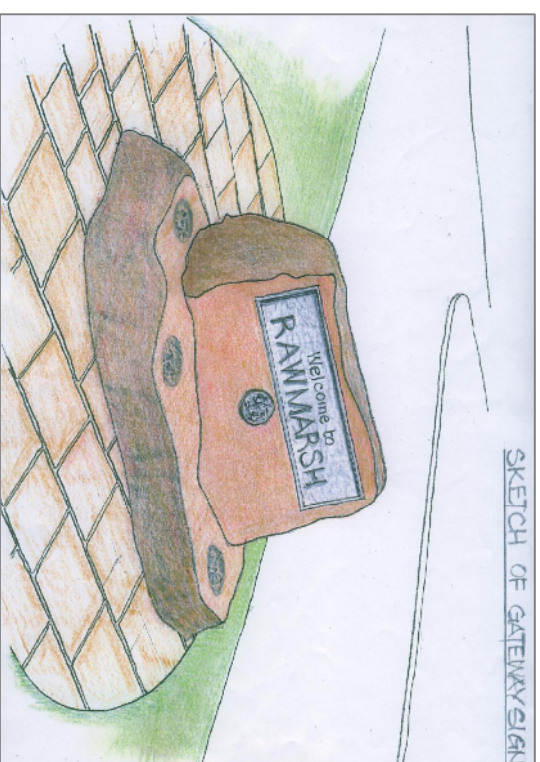

Rotherham
Metropolitan
Borough Council
**Environment &
Development Services**

Rotherham Metropolitan Borough Council
Environment & Development Services
Bailey House, Rawmarsh Road,
Rotherham S60 1TD

Client:

Rev.	Description

Title
**Rawmarsh Gateway Sign
Proposed Designs**

Dwg. No. **122/A633.049/13** Rev. Scales (if A3) **1:500**

Drawn **LSG** Date **March 2007** Chd. by

Strategic Director:
Karl Battersby BSc (Hons) MTR, MRPI