


APPENDIX 1

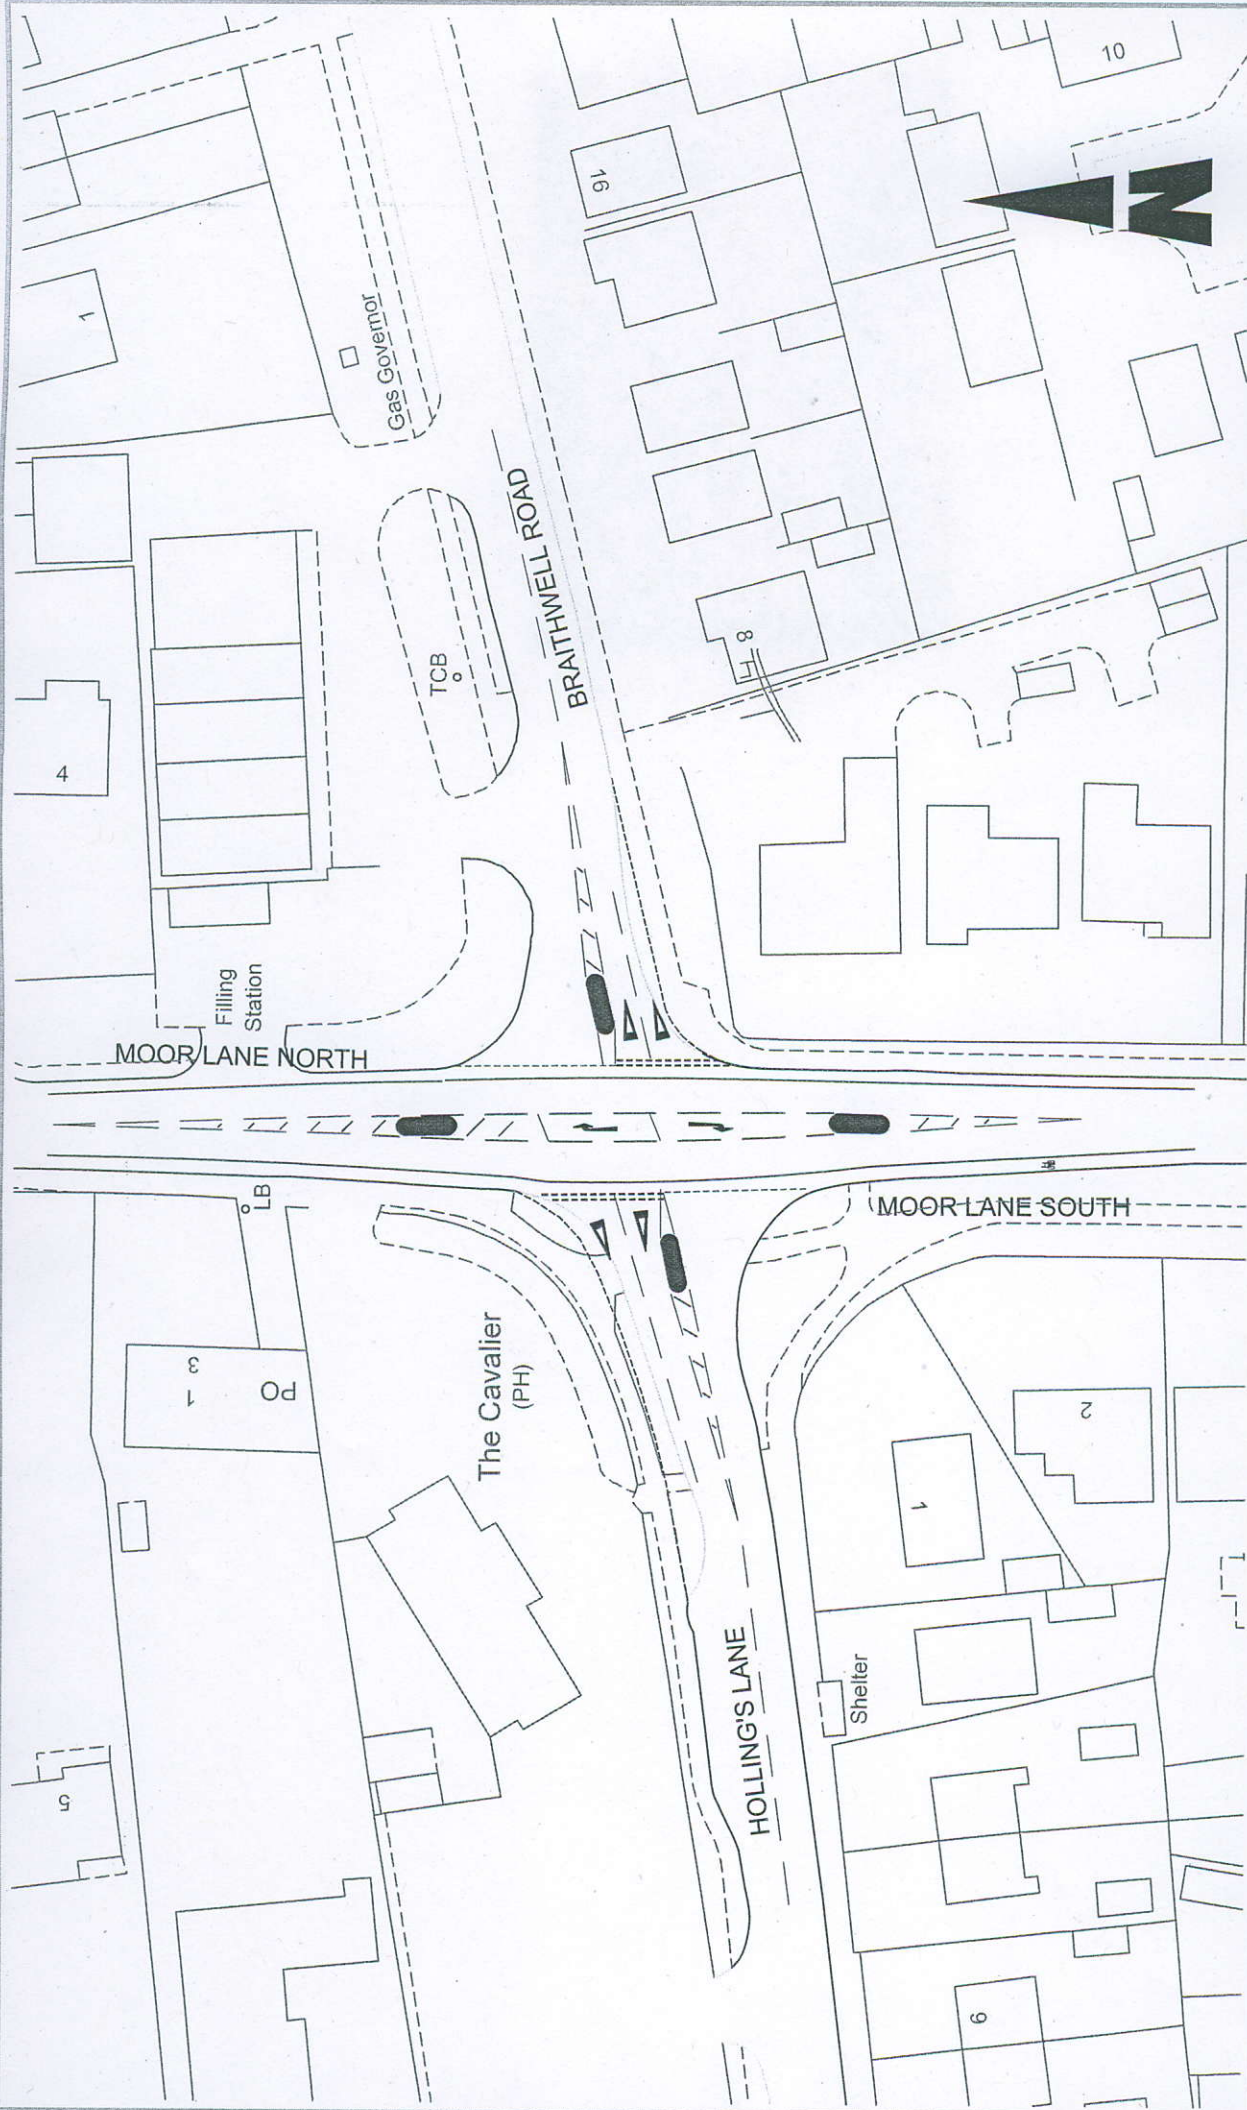

Title: RAVENFIELD CROSSROADS JUNCTION ASSESSMENT
 TWO LANE ENTRY FROM MINOR ROADS
 *PRELIMINARY DESIGN - SUBJECT TO DETAILED DESIGN

Dwg. No. 126/FS/R003
 Scale (in A3) 1:500
 Rev. []
 Date []
 Drawn RB
 Ctd. by []

Rev.	Description

Client:

Rotherham Metropolitan Borough Council
 Environment & Development Services
 Bailey House, Rawmarsh Road,
 Rotherham S60 1TD

Rotherham
 Metropolitan Borough Council
 Environment & Development Services

Planning Director: Adam Wilkinson
 35C 35B, Policy Planning Process Manager