


Note
Drawing detail is
indicative only

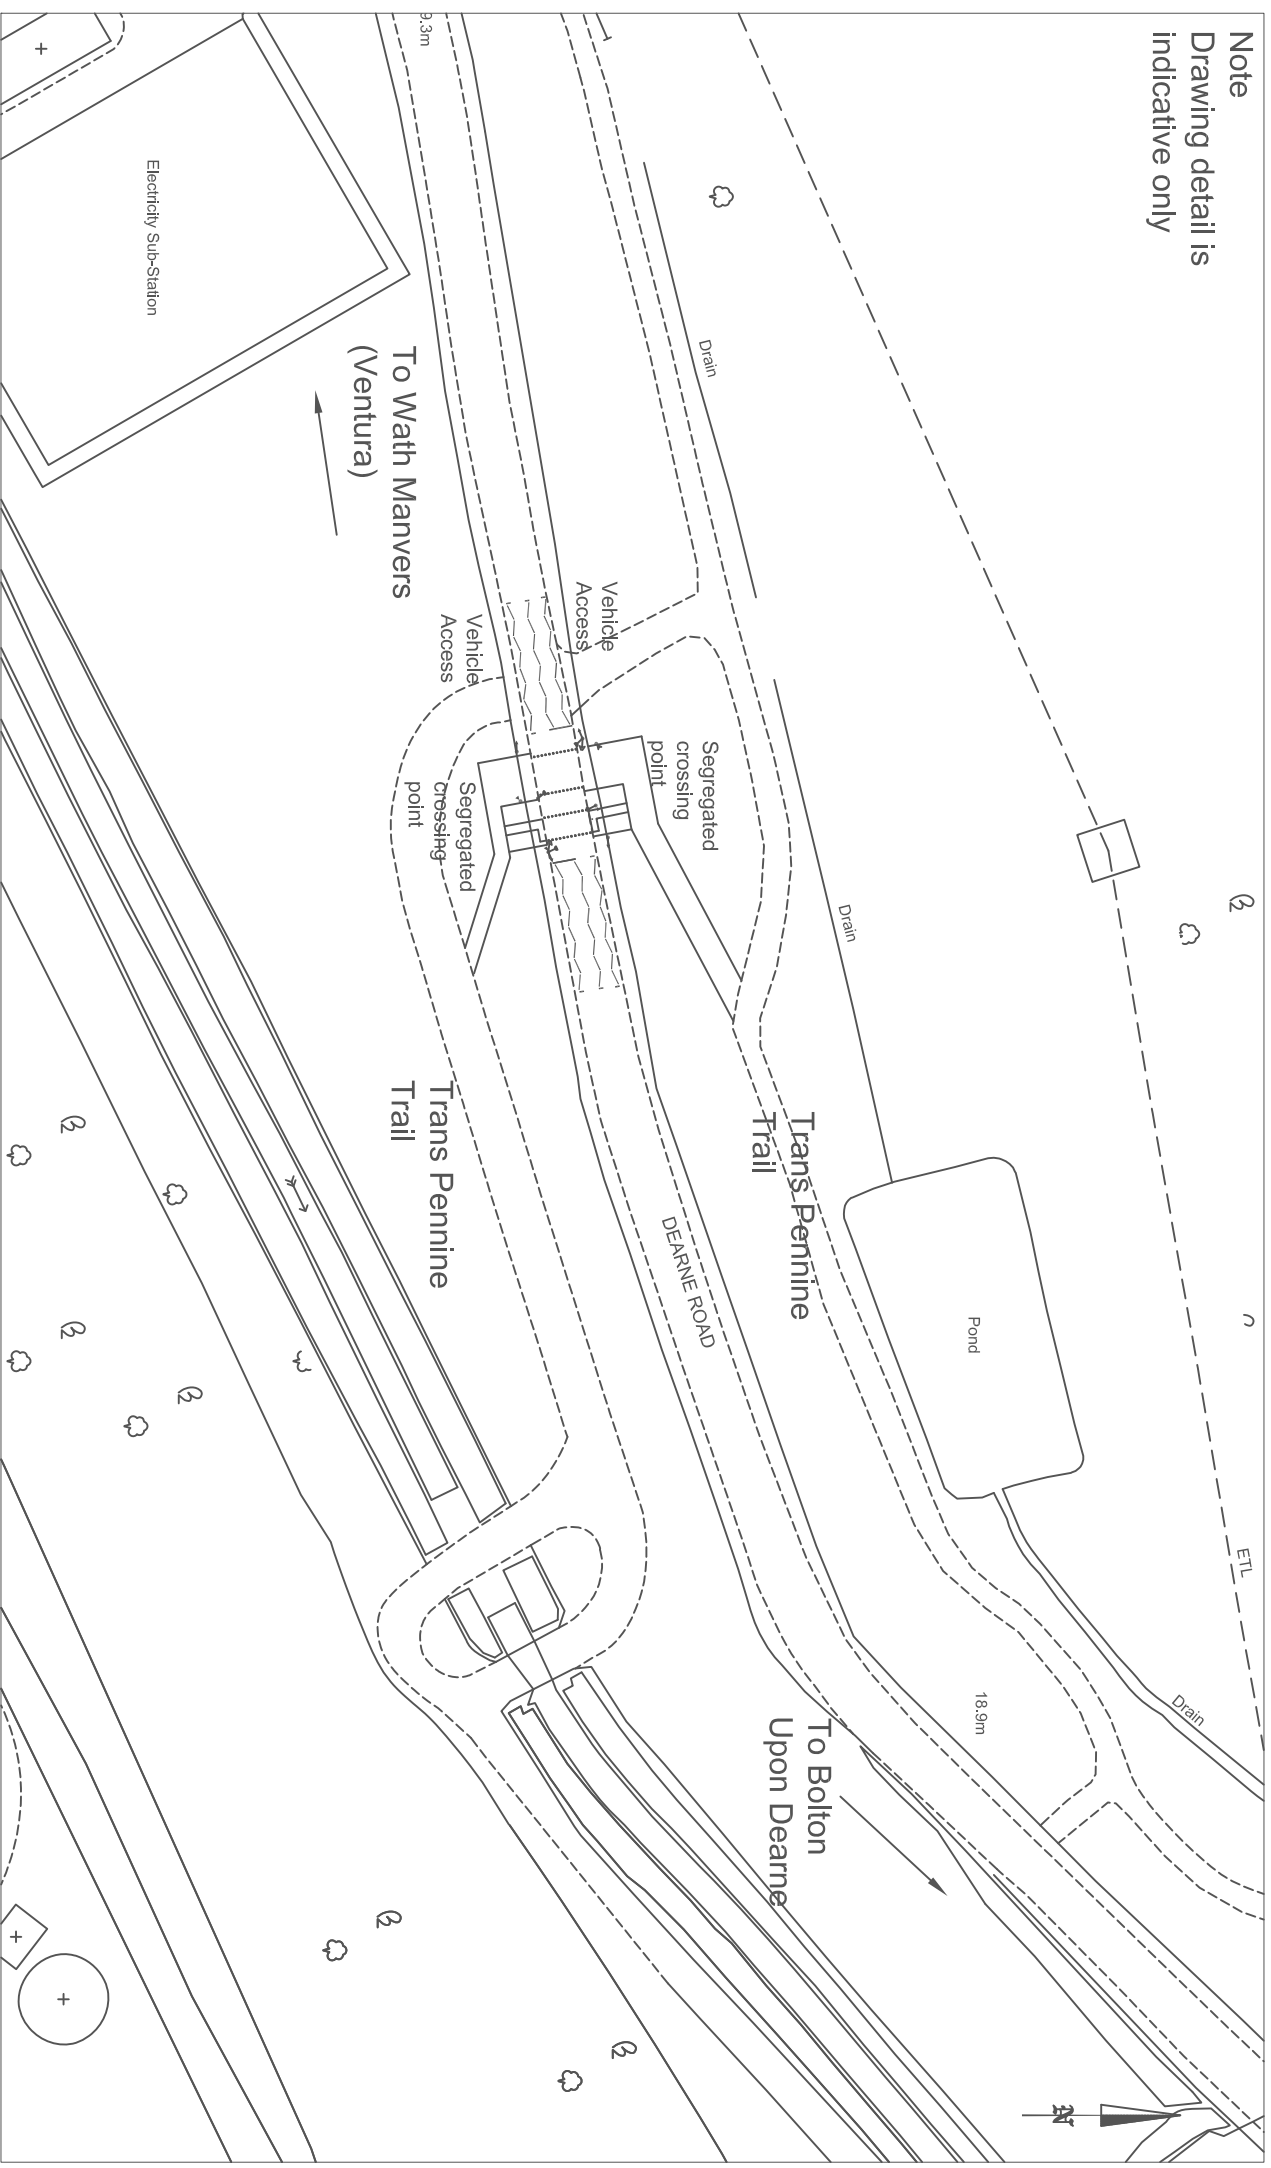

Rotherham Metropolitan Borough Council
Economic & Development Services

Executive Director: Adam Williford
 Sec. MBA, PEng, FEng, FODS, FRSA, MIIMM

Rotherham Metropolitan Borough Council
 Economic & Development Services
 Bailey House, Rawmarsh Road,
 Rotherham S60 1TD

Client:

**MAKING SOUTH YORKSHIRE
 ROADS SAFER**

Title		Dearne Road Wath Manvers Proposed Controlled Crossing	
Dwg. No.	126/WN	Scales (if A4)	1:1000
Drawn	N Davey	Date	01/08
		Chd. by	