


Key

- New/widened footway
- Bollard

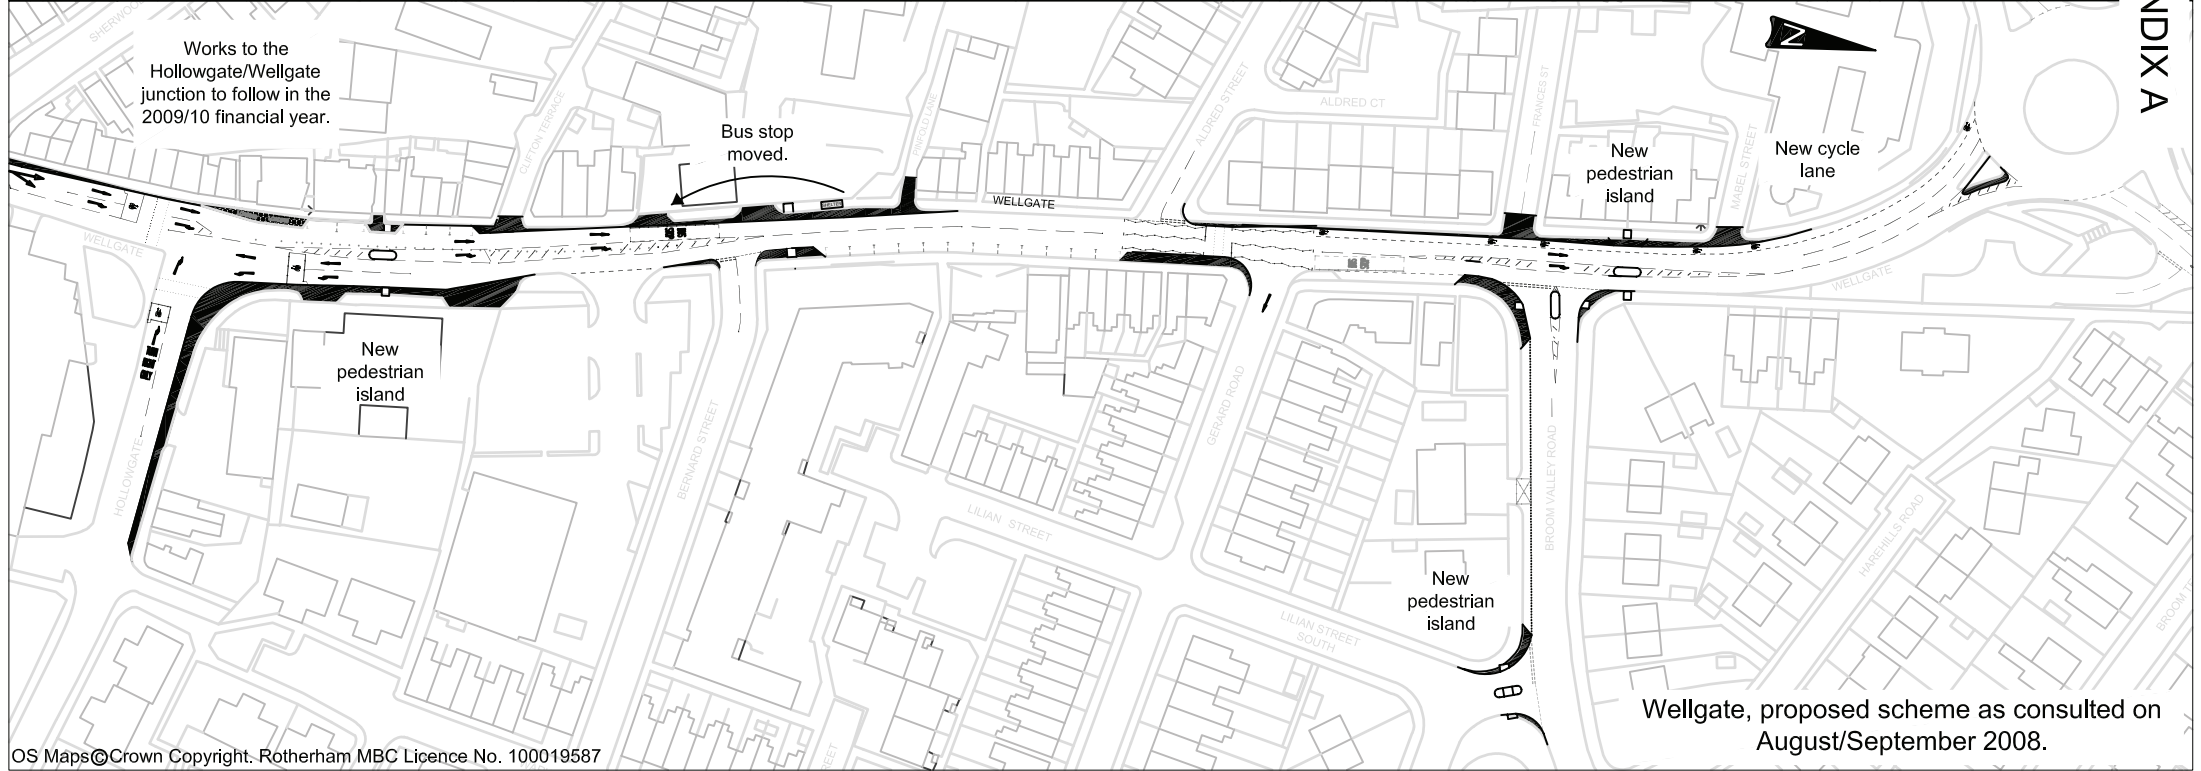

Wellgate, proposed scheme as consulted on August/September 2008.