







# APPENDIX D

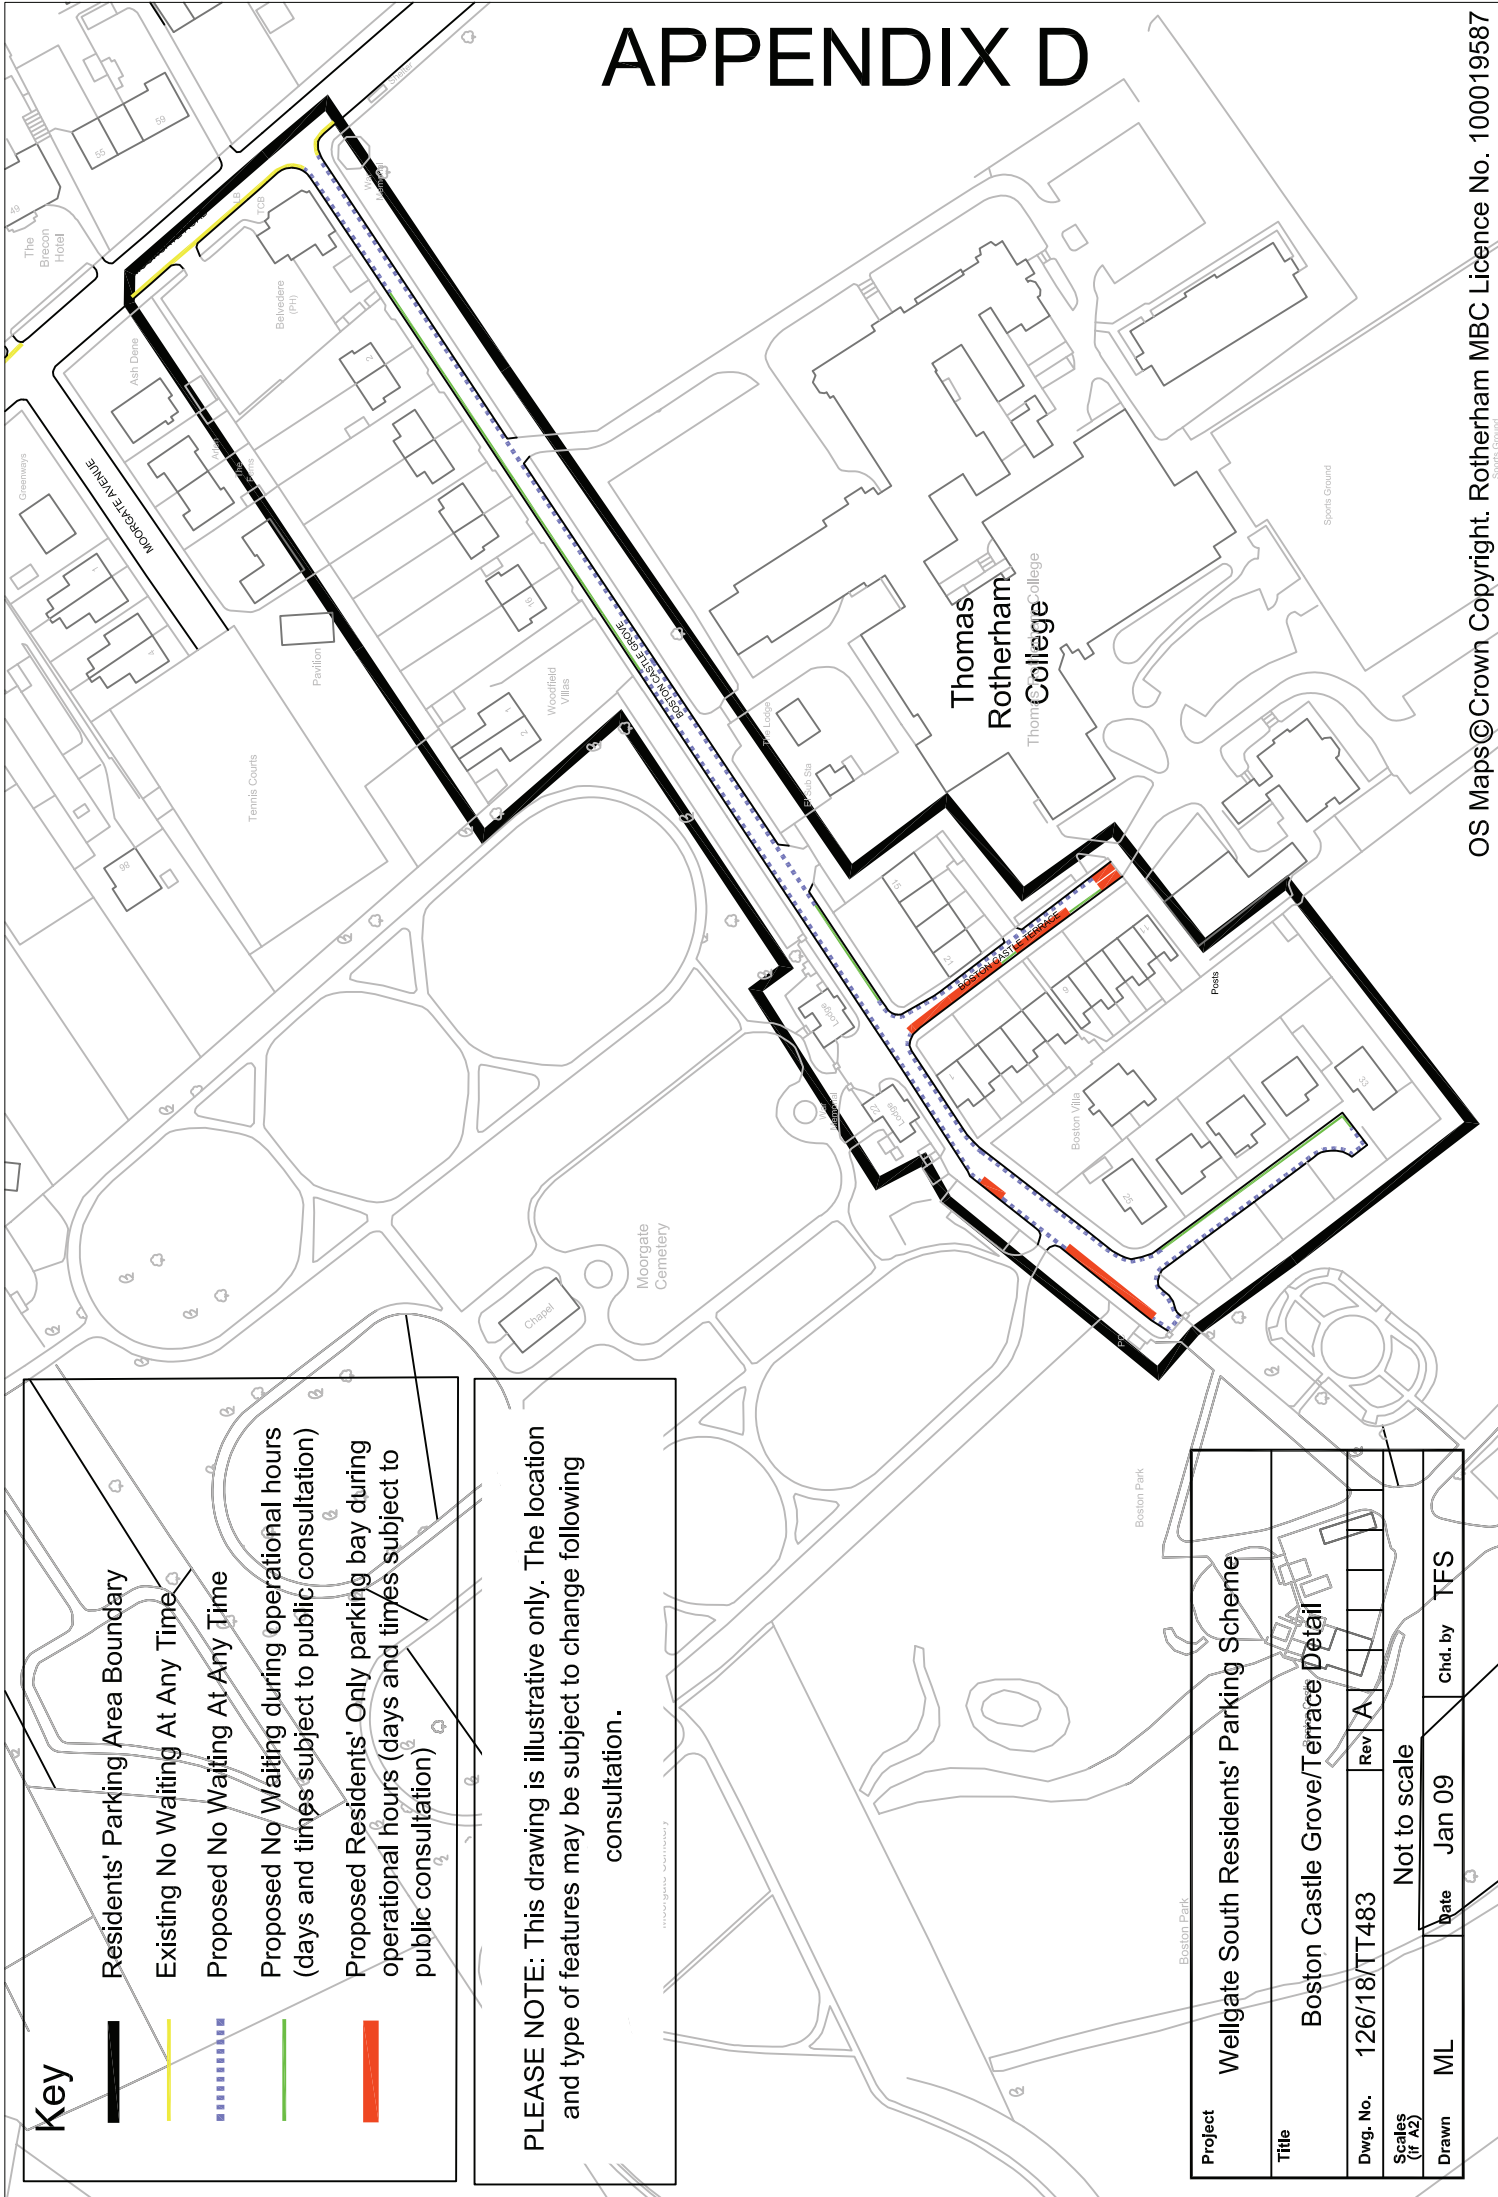

## Key

-  Residents' Parking Area Boundary
-  Existing No Waiting At Any Time
-  Proposed No Waiting At Any Time
-  Proposed No Waiting during operational hours (days and times subject to public consultation)
-  Proposed Residents' Only parking bay during operational hours (days and times subject to public consultation)

**PLEASE NOTE:** This drawing is illustrative only. The location and type of features may be subject to change following consultation.

<b>Project</b>	Wellgate South Residents' Parking Scheme			
<b>Title</b>	Boston Castle Grove/Terrace Detail			
<b>Dwg. No.</b>	126/18/TT483	<b>Rev</b>	A	
<b>Scales (if A2)</b>	Not to scale			
<b>Drawn</b>	ML	<b>Date</b>	Jan 09	<b>Chd. by</b> TFS