
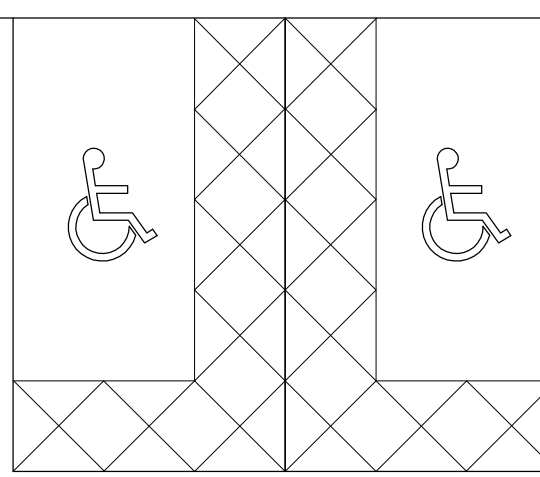


Inset: Relation to park 1:2000

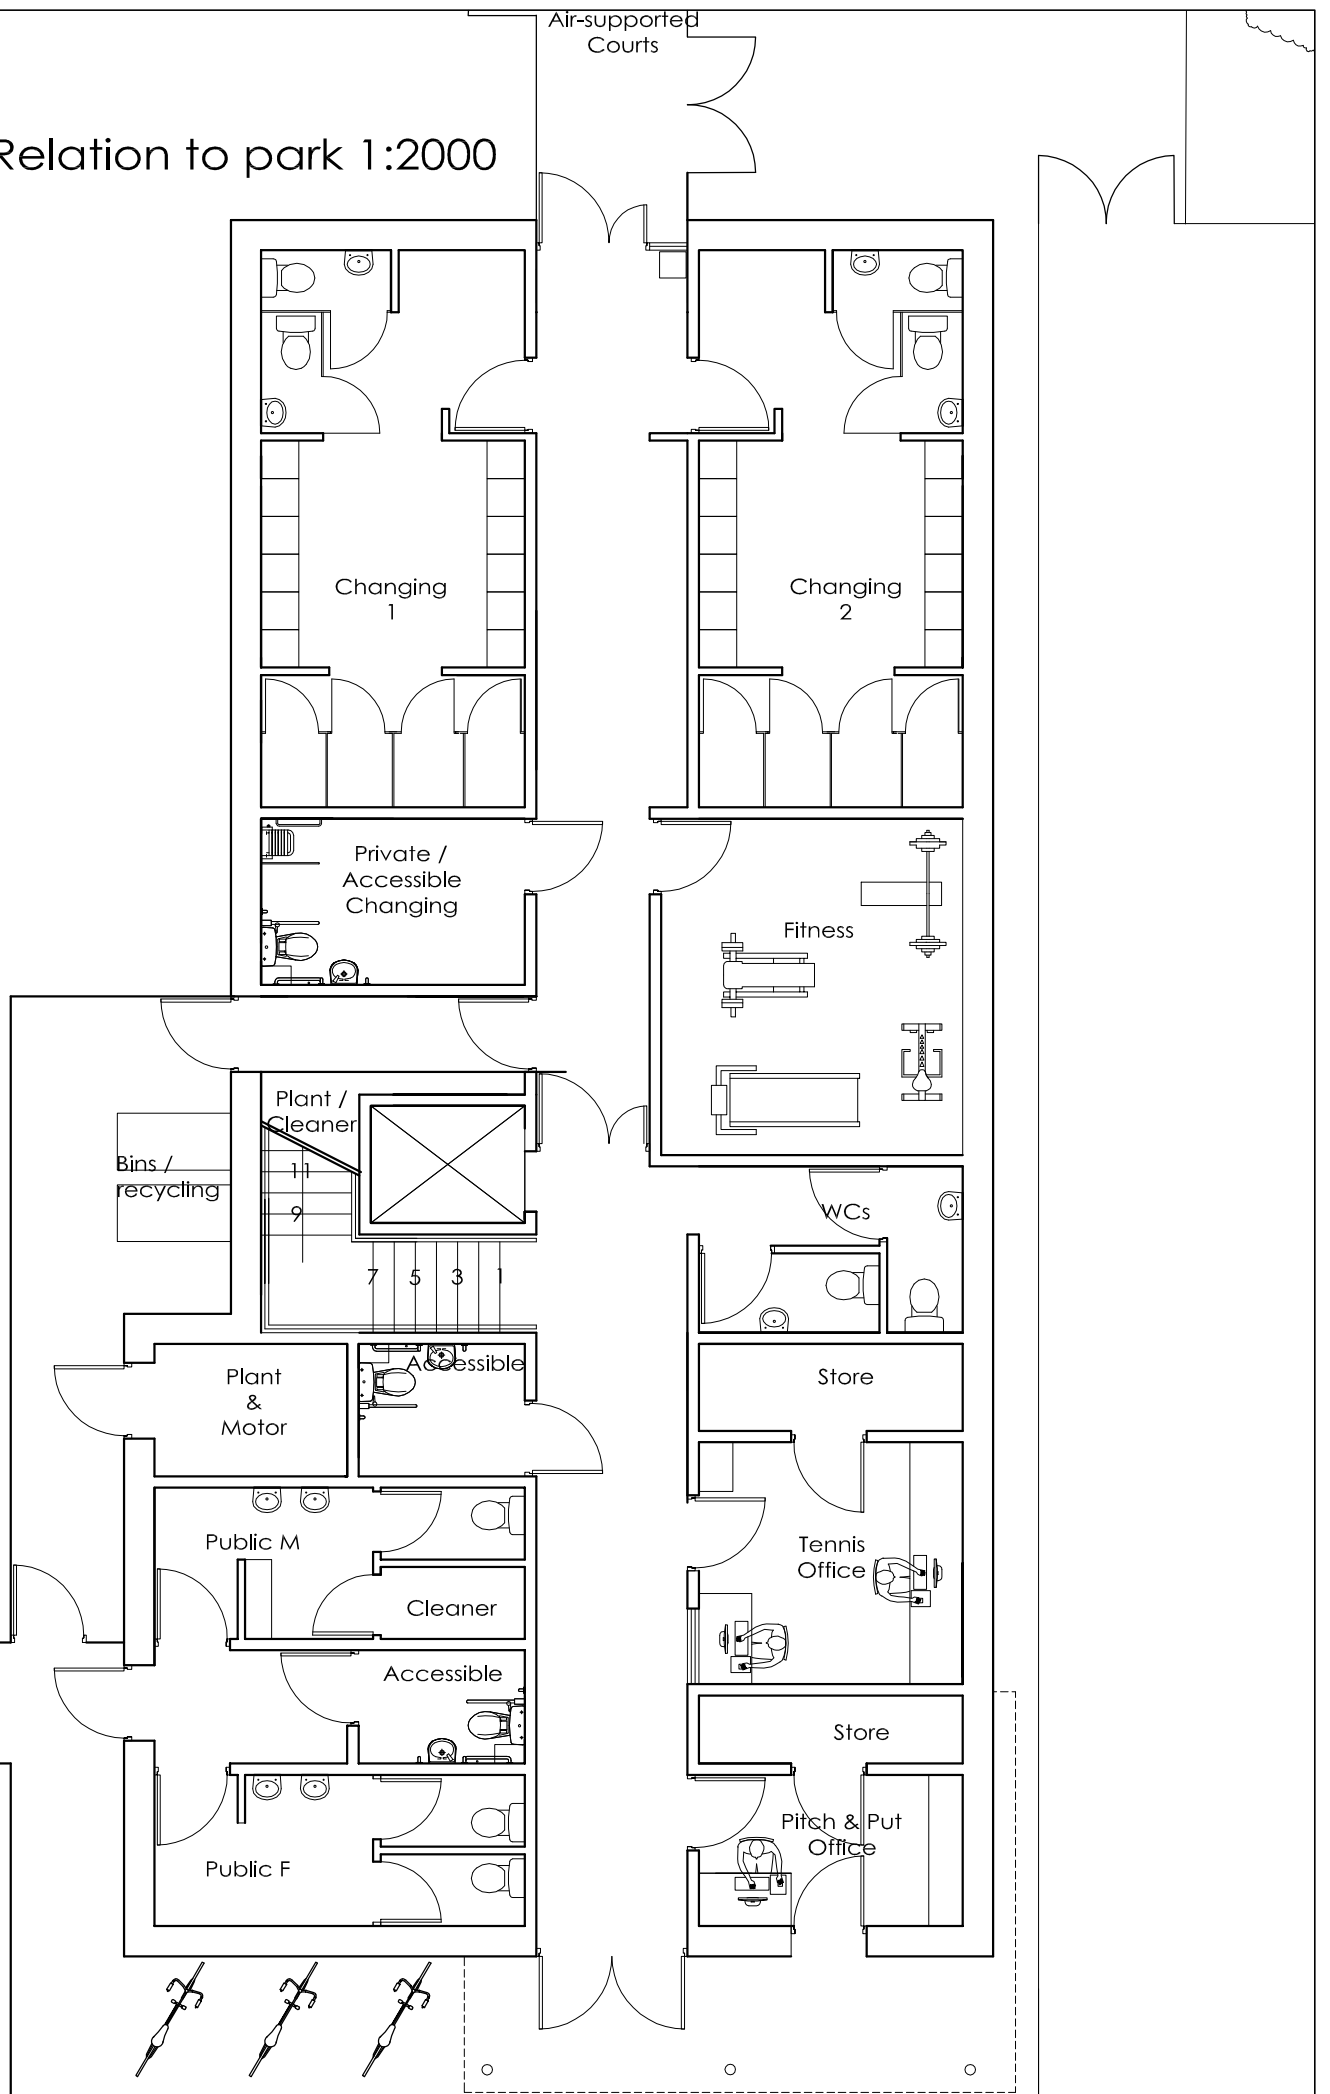

General Notes

- 1) To be read in conjunction with Drawings:
- 2) Do not scale from this drawing. Check all dimensions on site and report any discrepancies to the architect
- 3) All structural and drainage work to be to the satisfaction of DBS on site.

burnell briercliffe architects

43 Rushby Street SHEFFIELD S4 8GN T: 0114 2560923 F: 0114 2560924
 e mail: mail@burnell-briercliffe.com Web: www.burnell-briercliffe.com

Copyright. All rights reserved

Job: Roschill and Victoria Raquet Centre
 Client: Rawmarsh & Parkgate Partnership Ltd
 Title: Sketch proposals: Option 3: Ground

Draw no	Sk.3
Amendment	
Scale	1:100
Job no	484
Drawn	MB
Checked	AB
Date	June 09