


Figure Panel 7 Panel 6 Panel 5 Panel 4 Panel 3 Panel 2 Panel 1

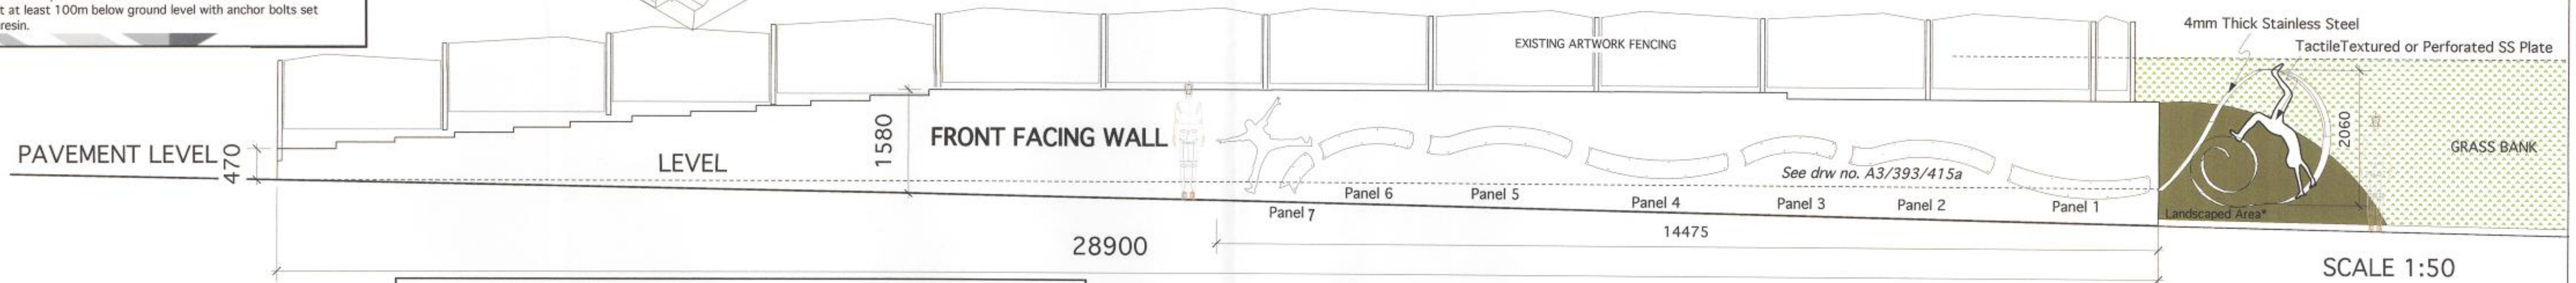

KNOLLBECK LANE

TOWARDS ROTHERHAM

TOWARDS BARNSELY

NOTE:
 ~ All measurements in mm
 ~ Details may vary from those shown here
 ~ All edges to be free from burrs & sharp points rounded

PROJECT:	BRAMPTON PUBLIC ART PROJECT
CLIENT:	ROTHERHAM METROPOLITAN BOROUGH COUNCIL

chrysalis arts
 The Art Depot, Aquila Industrial Estate, Eshon Road,
 Gargrave, North Yorkshire YO23 3SE
 Tel: 01756 749222 Fax: 01756 749934
 email: chrysalis@artdepot.org.uk
 web: www.chrysalisarts.org.uk

TITLE:	DETAILED DESIGN FOR RIBBON SCULPTURE - LAYOUT	
JOB:	393	DRW NO.: A3/393/414a
DATE:	24/8/09	SCALE: 1:50
DRAWN BY:	VN	NOTES: 14/8/09- 3 Extra ribbons added