


Figure Panel 7 Panel 5 Panel 5 Panel 4 Panel 3 Panel 2 Panel 1

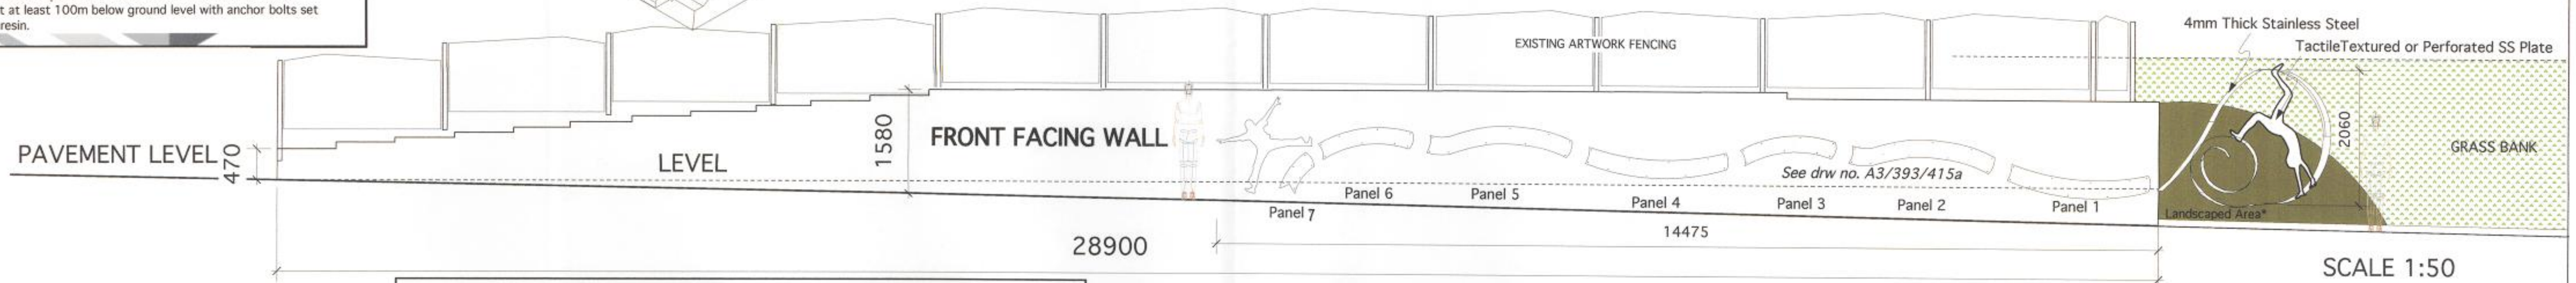

*Landscaped Area - this area to be designed, prepared and maintained by RMBC

TOWARDS ROTHERHAM

KNOLLBECK LANE

TOWARDS BARNSELY



NOTE:
 ~ All measurements in mm
 ~ Details may vary from those shown here
 ~ All edges to be free from burrs & sharp points rounded

PROJECT:	BRAMPTON PUBLIC ART PROJECT	 <small>The Art Depot, Aquila Industrial Estate, Eshon Road, Gargrave, North Yorkshire YO23 3SE Tel: 01756 749222 Fax: 01756 749934 email: chrysalis@artdepot.org.uk web: www.chrysalisarts.org.uk</small>	TITLE:	DETAILED DESIGN FOR RIBBON SCULPTURE - LAYOUT		
CLIENT:	ROTHERHAM METROPOLITAN BOROUGH COUNCIL		JOB:	393	DRW NO.:	A3/393/414a
			DATE:	24/8/09	SCALE:	1:50
			DRAWN BY:	VN	NOTES:	14/8/09- 3 Extra ribbons added