

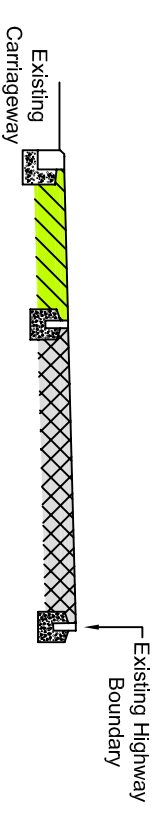


APPENDIX 'A'

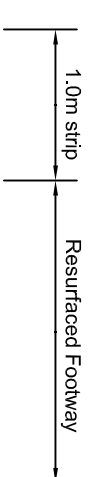

TYPICAL SECTION
SCALE 1:50

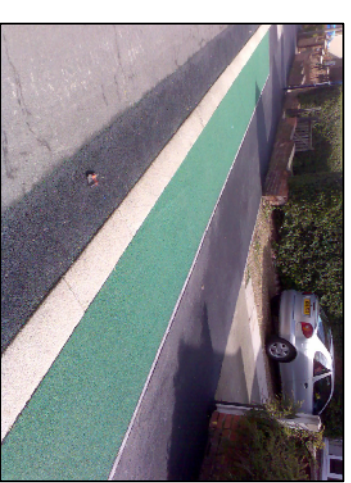

Example of "Green Surfaced"
Verge Hardening

- Key**
- 1.0m hardened verge strip for parking.
 - Resurfaced footway

Scale - 1:200

<p>Rotherham Metropolitan Borough Council Environment & Development Services</p>	<p>Rotherham Metropolitan Borough Council Environment & Development Services Bailey House, Rawmarsh Road, Rotherham S60 1TD</p>	Client:			
		Rev.	Description		
		Dwg. No.	Rev.	Scales (if A3)	Chd. by
Drawn	Date	DJS	Oct '09	as shown	NF
<p>Title</p> <p>Paterson Road, Dinnington Environmental Improvement Works</p>					