


APPENDIX 'D'

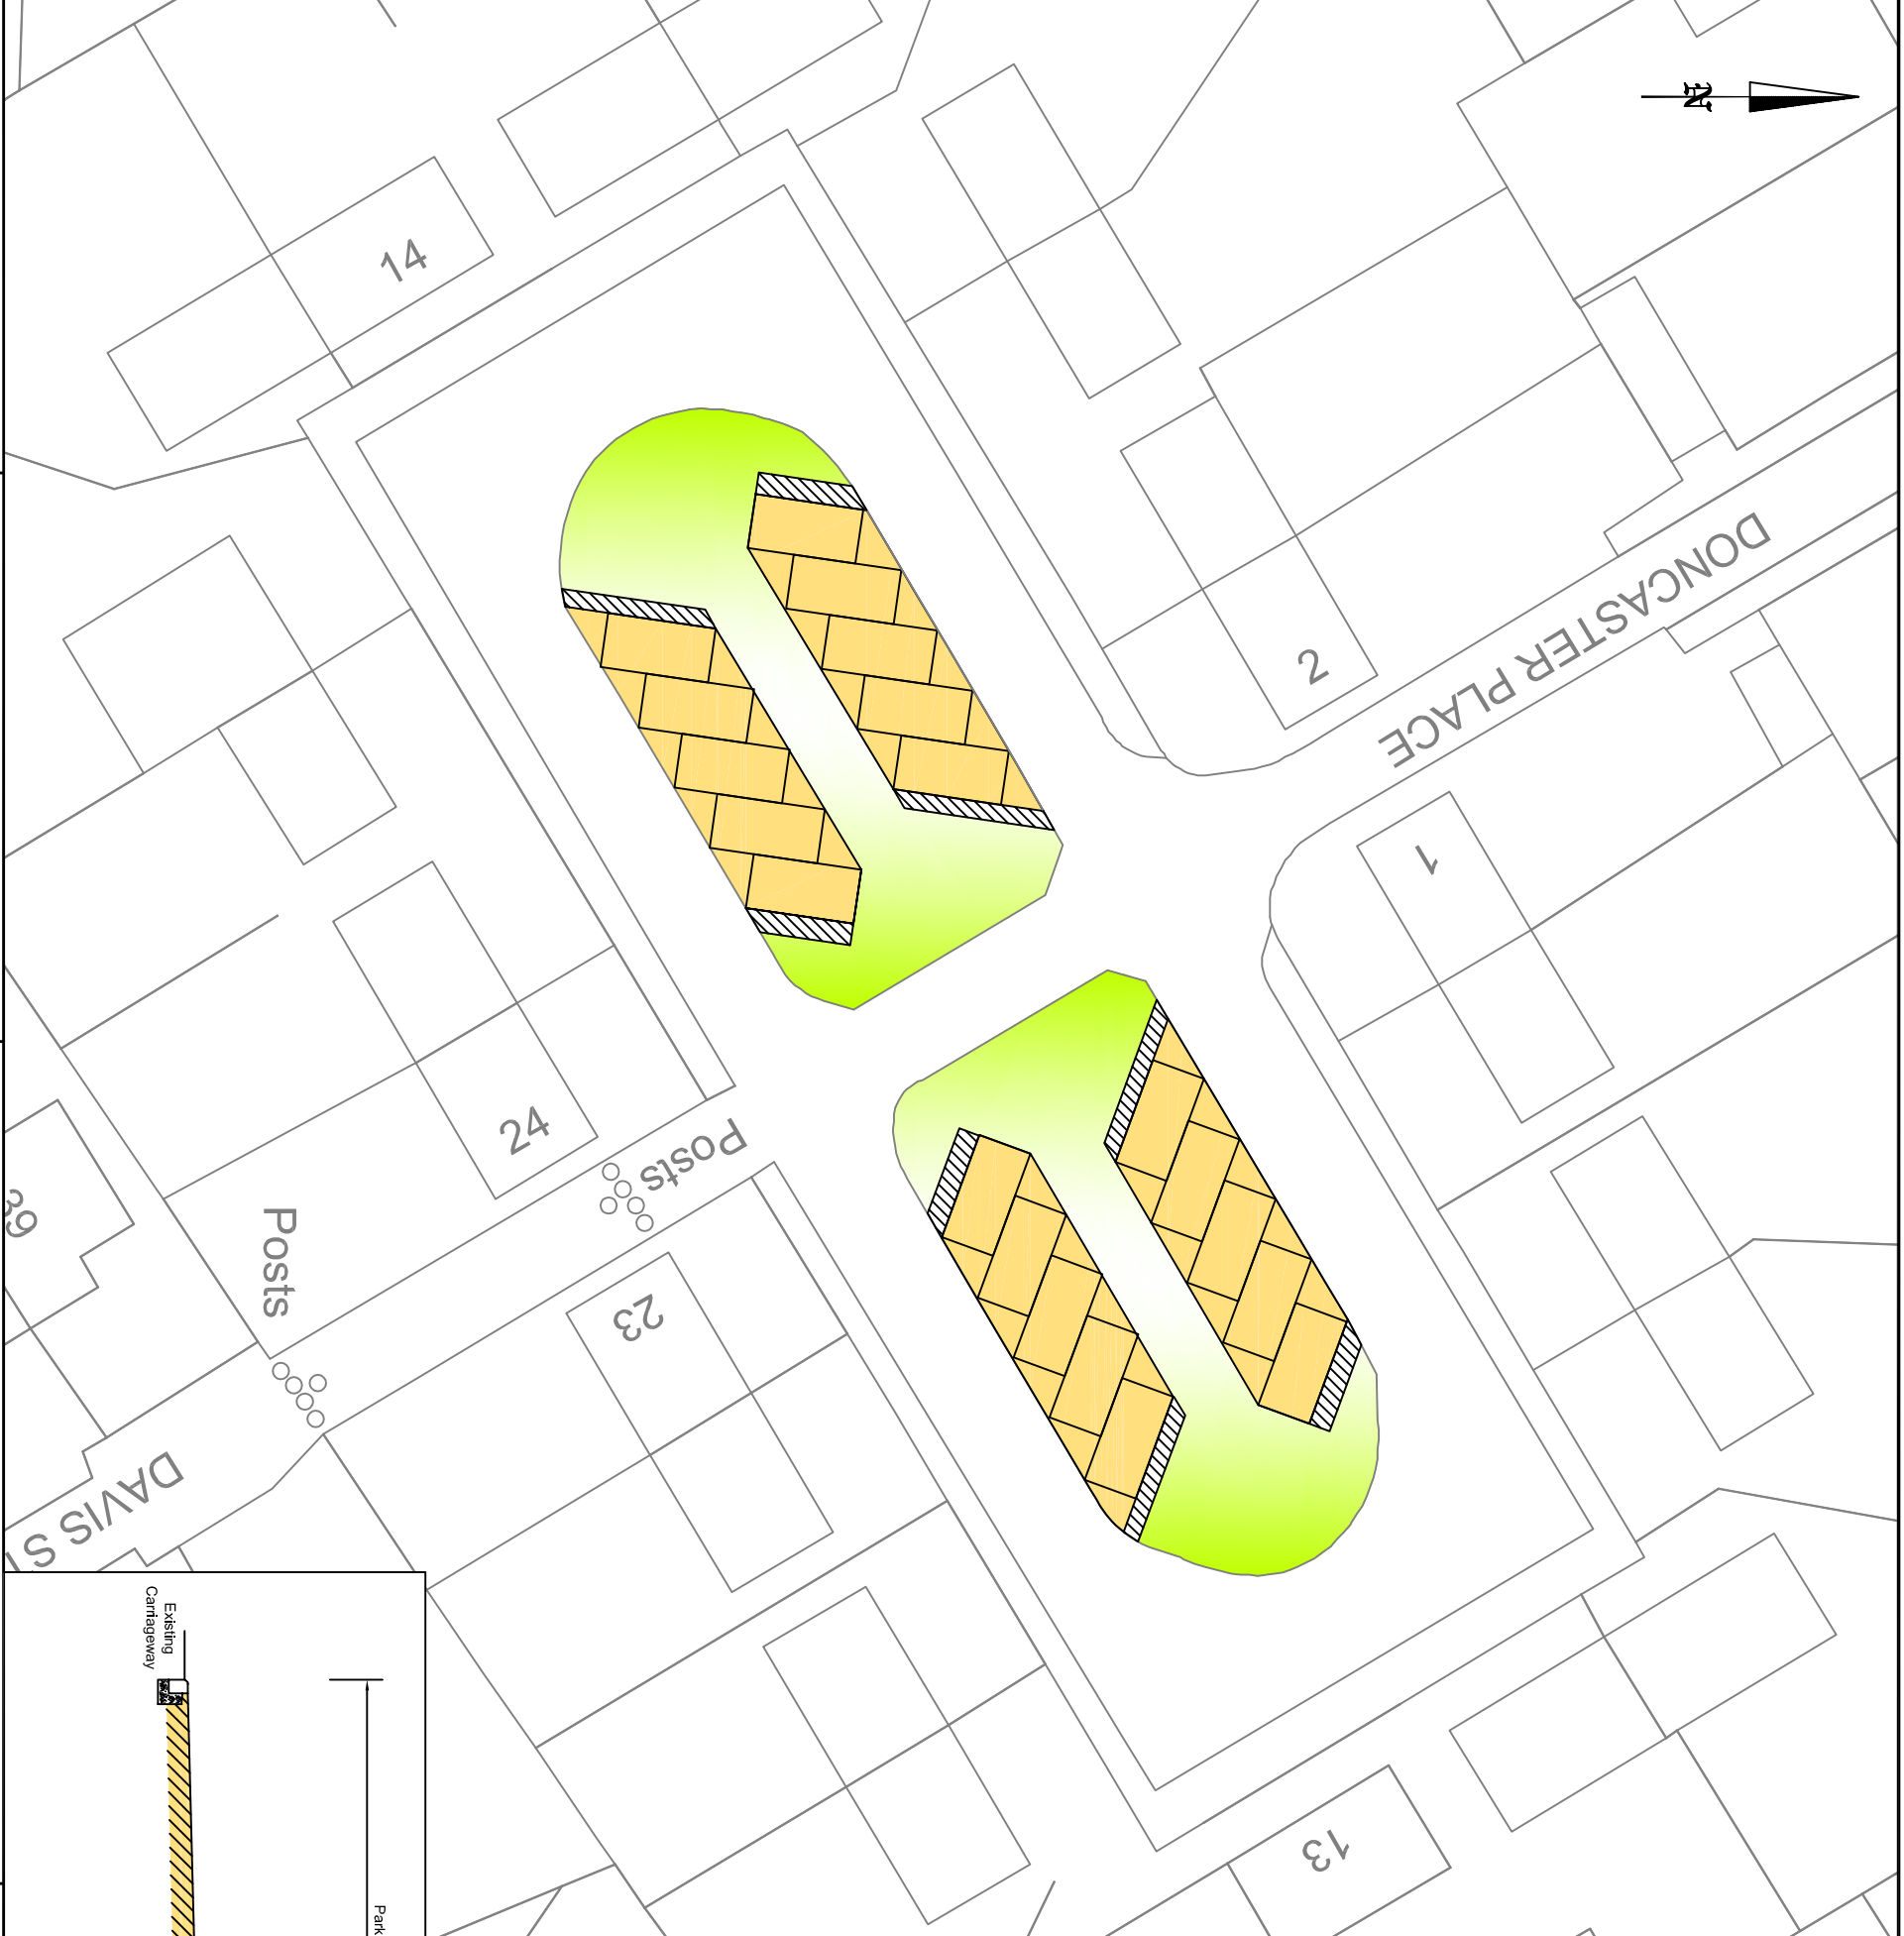


KEY

- Proposed Tarmac Parking Bay, coloured buff.
- Existing Verged Area To Be Re-Soiled & Seeded As Required
- Proposed 1.5m wide Footway

Notes

1. All works are subject to planning approval.
2. All works are subject to the location of utilities apparatus.

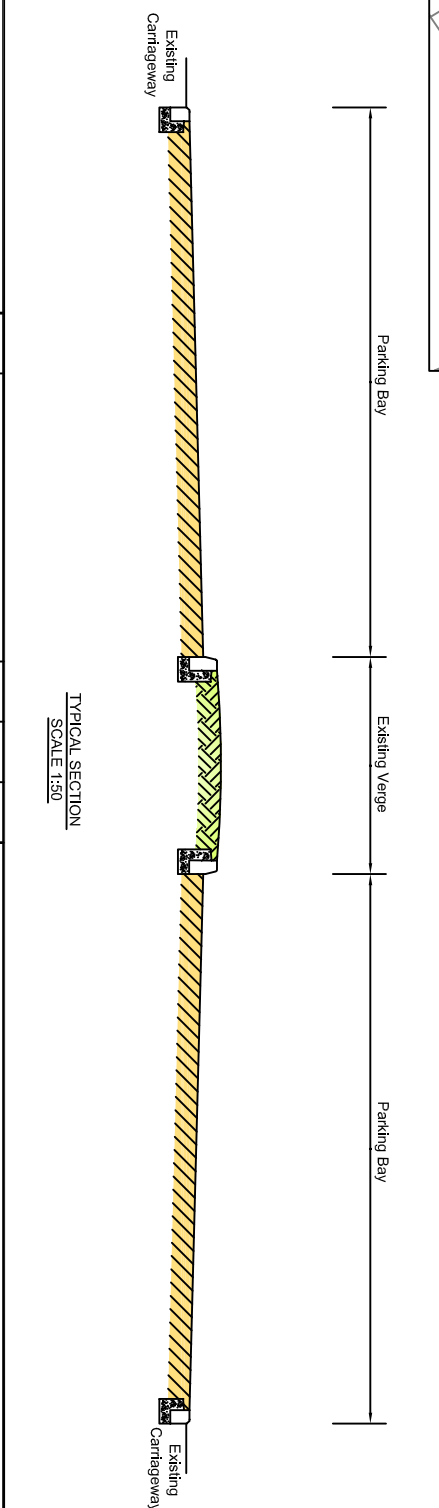

Rotherham
Metropolitan
Borough Council
**Environment &
Development Services**

Strategic Director:
Karl Battersby Bsc (Hons) MTP, MRTPI

Rotherham Metropolitan Borough Council
Environment & Development Services
Bailey House, Rawmarsh Road,
Rotherham S60 1TD

Client:

Rev.	Description	Date	Initial	Chd.	Project
					East Dene - Doncaster Place
					Environmental Improvements
					Dwg. No. 123/M162/ED/02
					Scales (if A2) 1:250
					LSG
					Date Sept 2009
					Chd. by