


- Existing pay & display parking  
(Mon-Sat 8am-3pm)  
Max stay 10hours  
To remain
- Existing No Waiting At Any Time
- Existing time limited waiting bay  
(Mon-Sat 8am-3pm)  
Max stay 1hour, no return within 3hours  
To be replaced by;  
Proposed time limited waiting bay  
(Mon-Sat 8am-3pm)  
Max stay 1hour, no return within 2hours
- Proposed time limited waiting bay  
(Mon-Sat 8am-3pm)  
Max stay 1hour, no return within 3hours  
To remain as No Waiting at Any Time

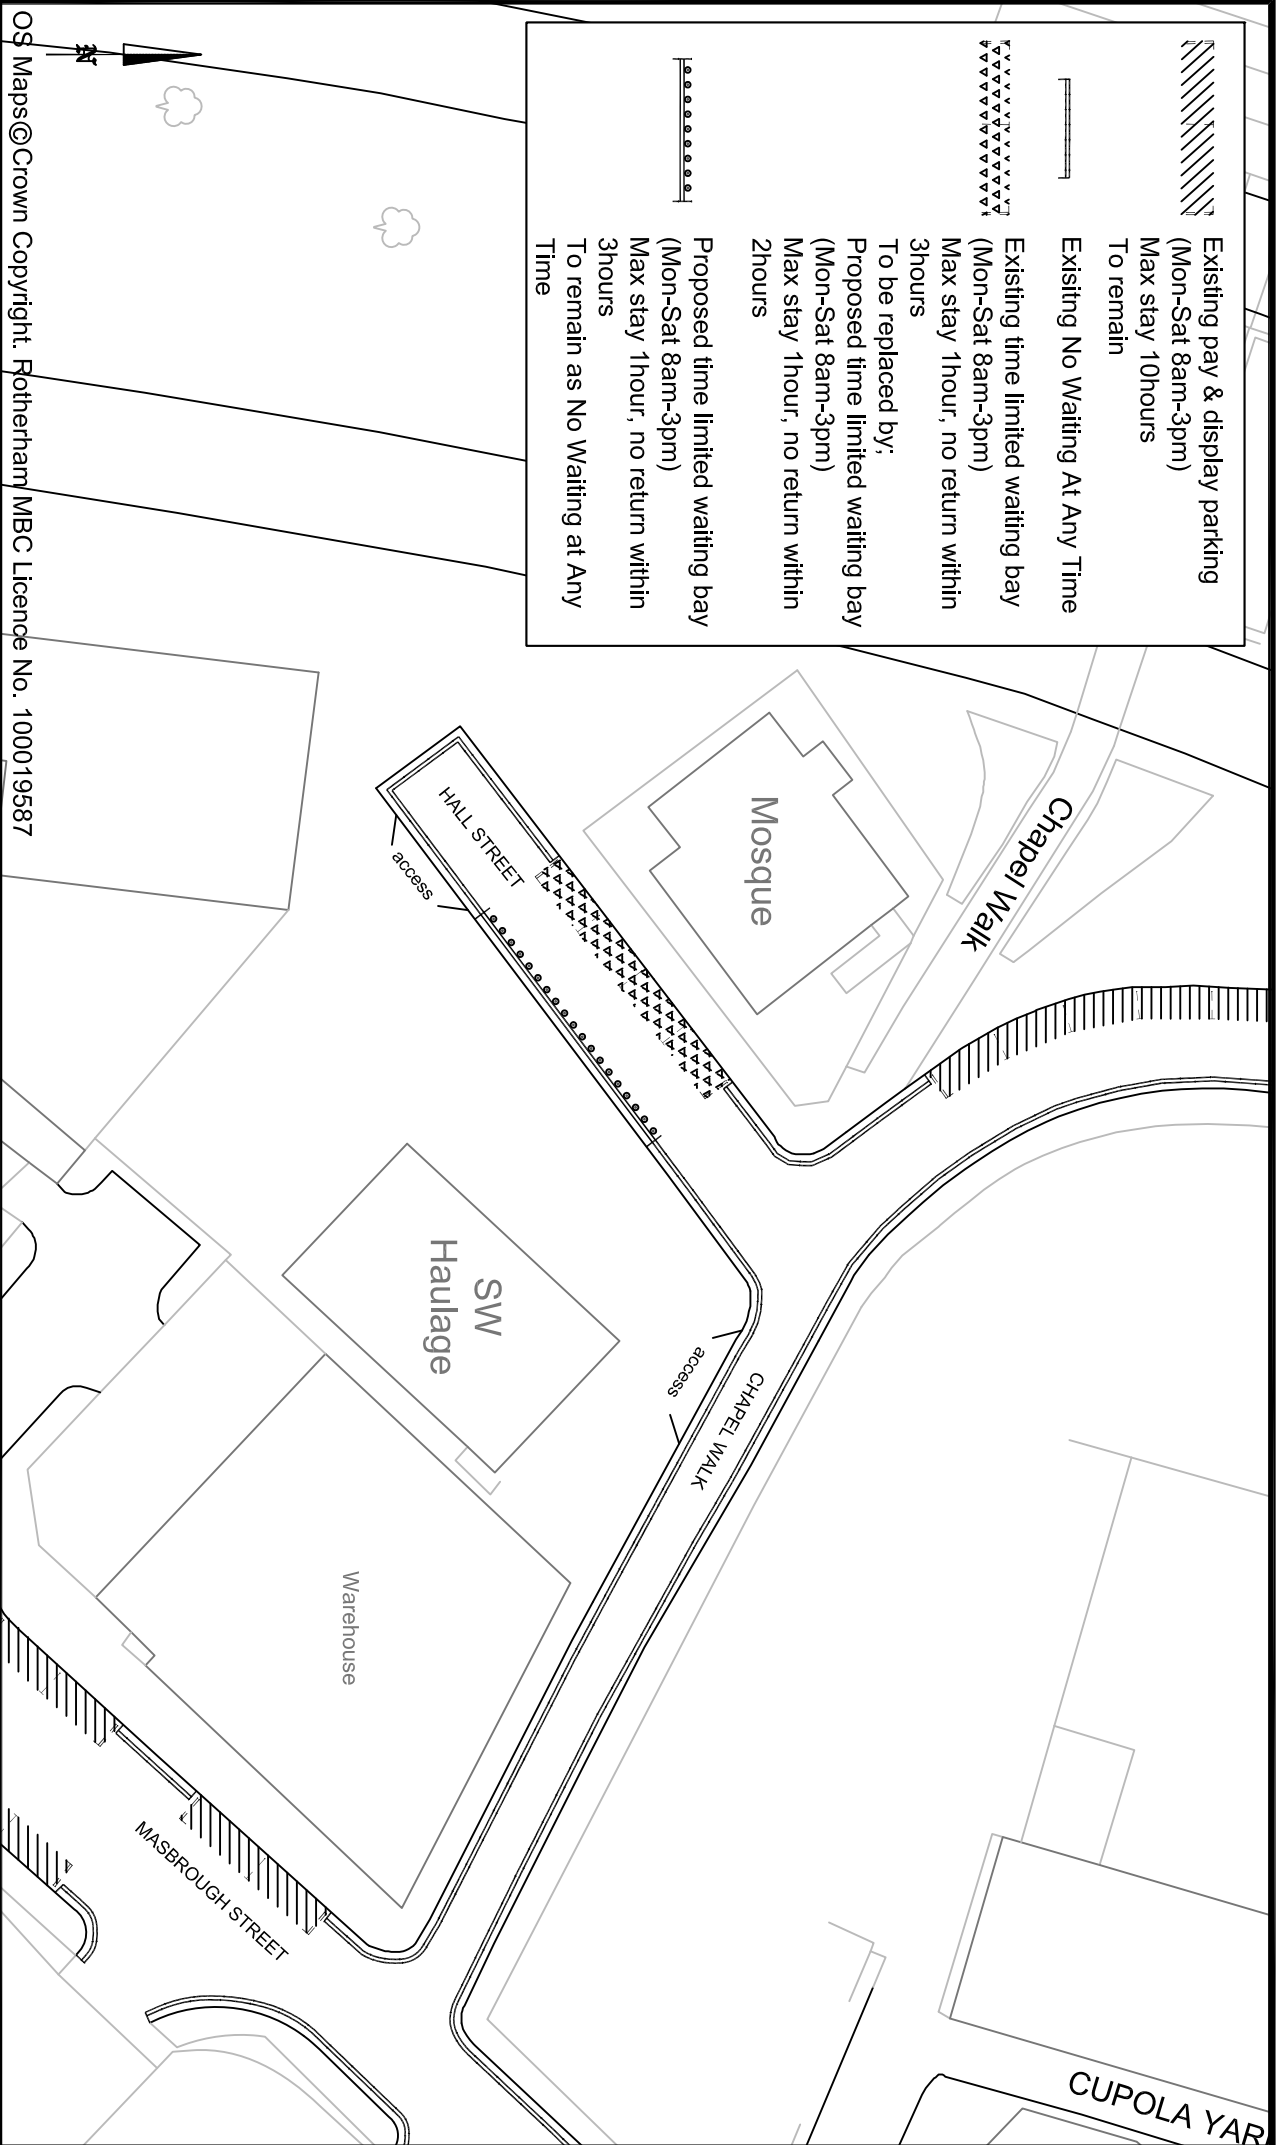

OS Maps©Crown Copyright. Rotherham MBC Licence No. 100019587

**Rotherham**  
Metropolitan  
Borough Council

**Environment & Development Services**

Strategic Director:  
Karl Battersby Bsc (Hons) MTP, MCRPI

Rotherham Metropolitan Borough Council  
Environment & Development Services  
Bailey House, Rawmarsh Road,  
Rotherham S60 1TD

Client:

**MAKING SOUTH YORKSHIRE  
ROADS SAFER**

Title		Alterations to time limited waiting bays Hall Street, Rotherham Town Centre	
Dwg. No.	126/18/TT391HS2	Scales (if A4)	1:500
Drawn	PH	Date	Nov 09
		Chd. by	ASB