


APPENDIX A

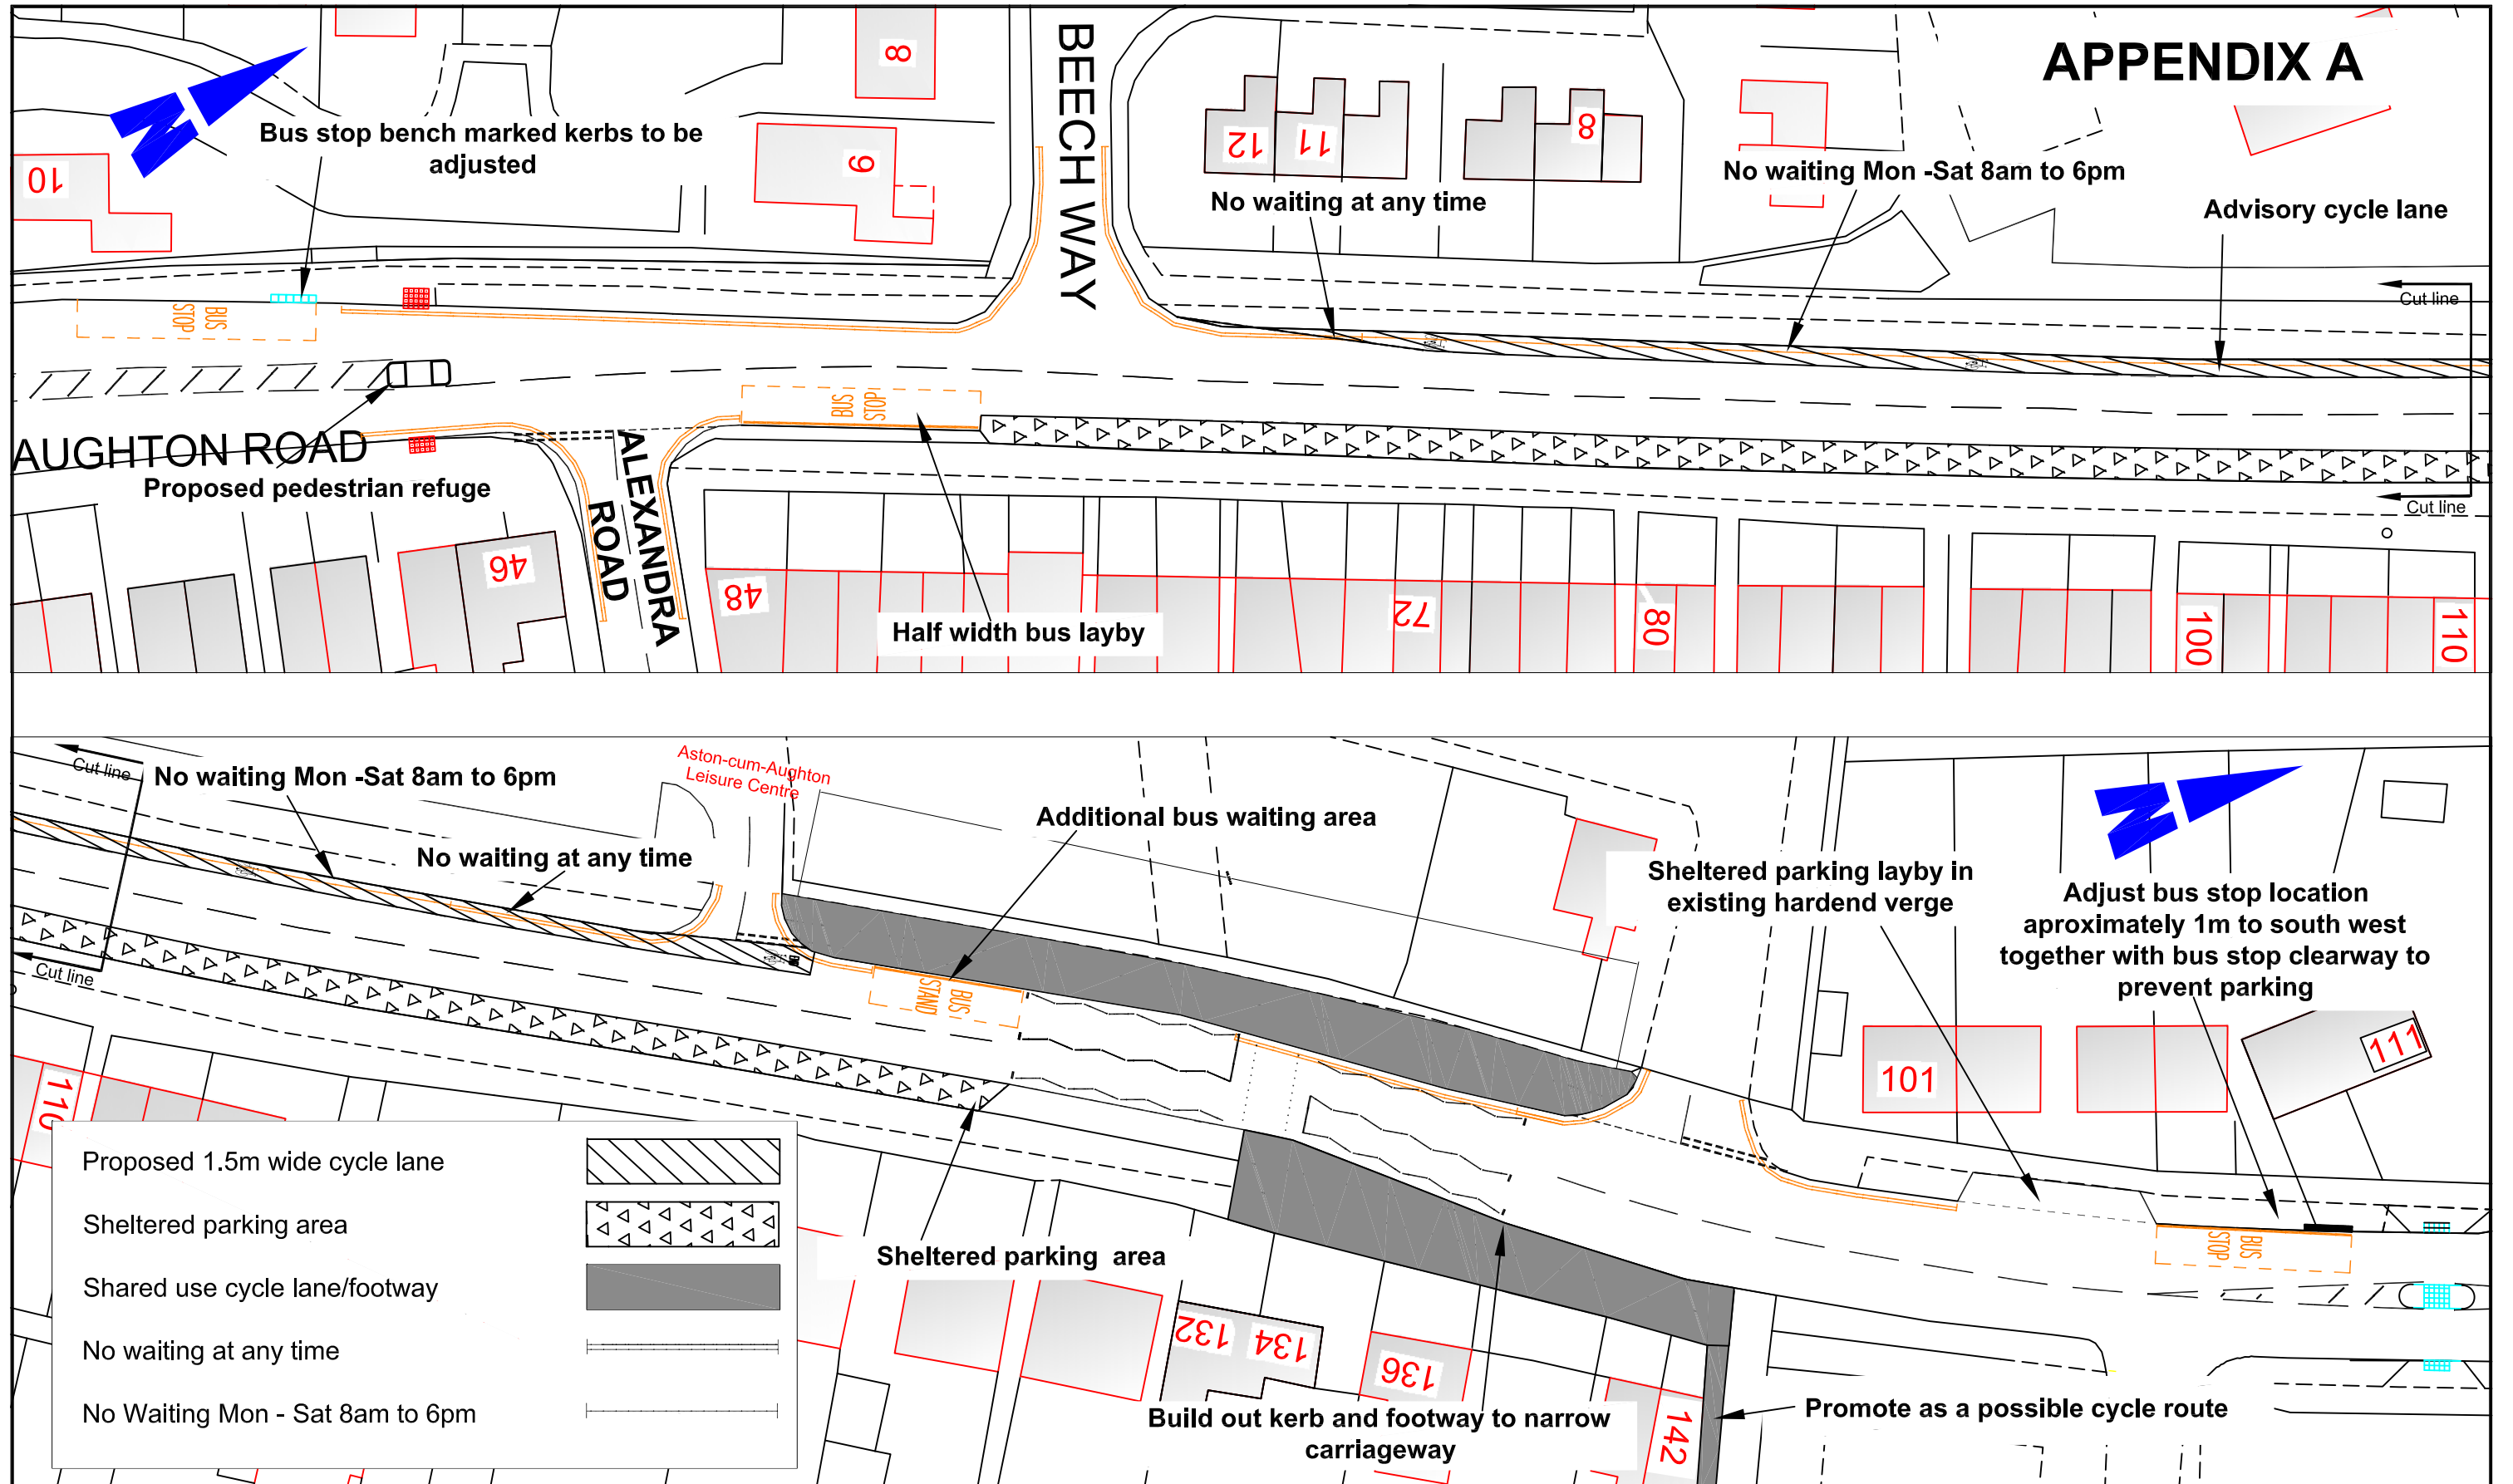

| | |
|---------------------------------|--|
| Proposed 1.5m wide cycle lane | |
| Sheltered parking area | |
| Shared use cycle lane/footway | |
| No waiting at any time | |
| No Waiting Mon - Sat 8am to 6pm | |



Rotherham Metropolitan Borough Council
 Environment & Development Services
 Bailey House, Rawmarsh Road,
 Rotherham S60 1TD



| Rev. | Description |
|------|-------------|
| | |

| | | | |
|--|-------------|----------------|--------|
| Title Proposed road safety improvements, A618 Aughton Road, Aughton - revisions following consultations | | | |
| Dwg. No. | 126/17/TT98 | Rev. | |
| Drawn | S. Q. | Date | Dec 09 |
| | | Chd. by | |
| | | Scales (if A3) | 1:1000 |