


APPENDIX A

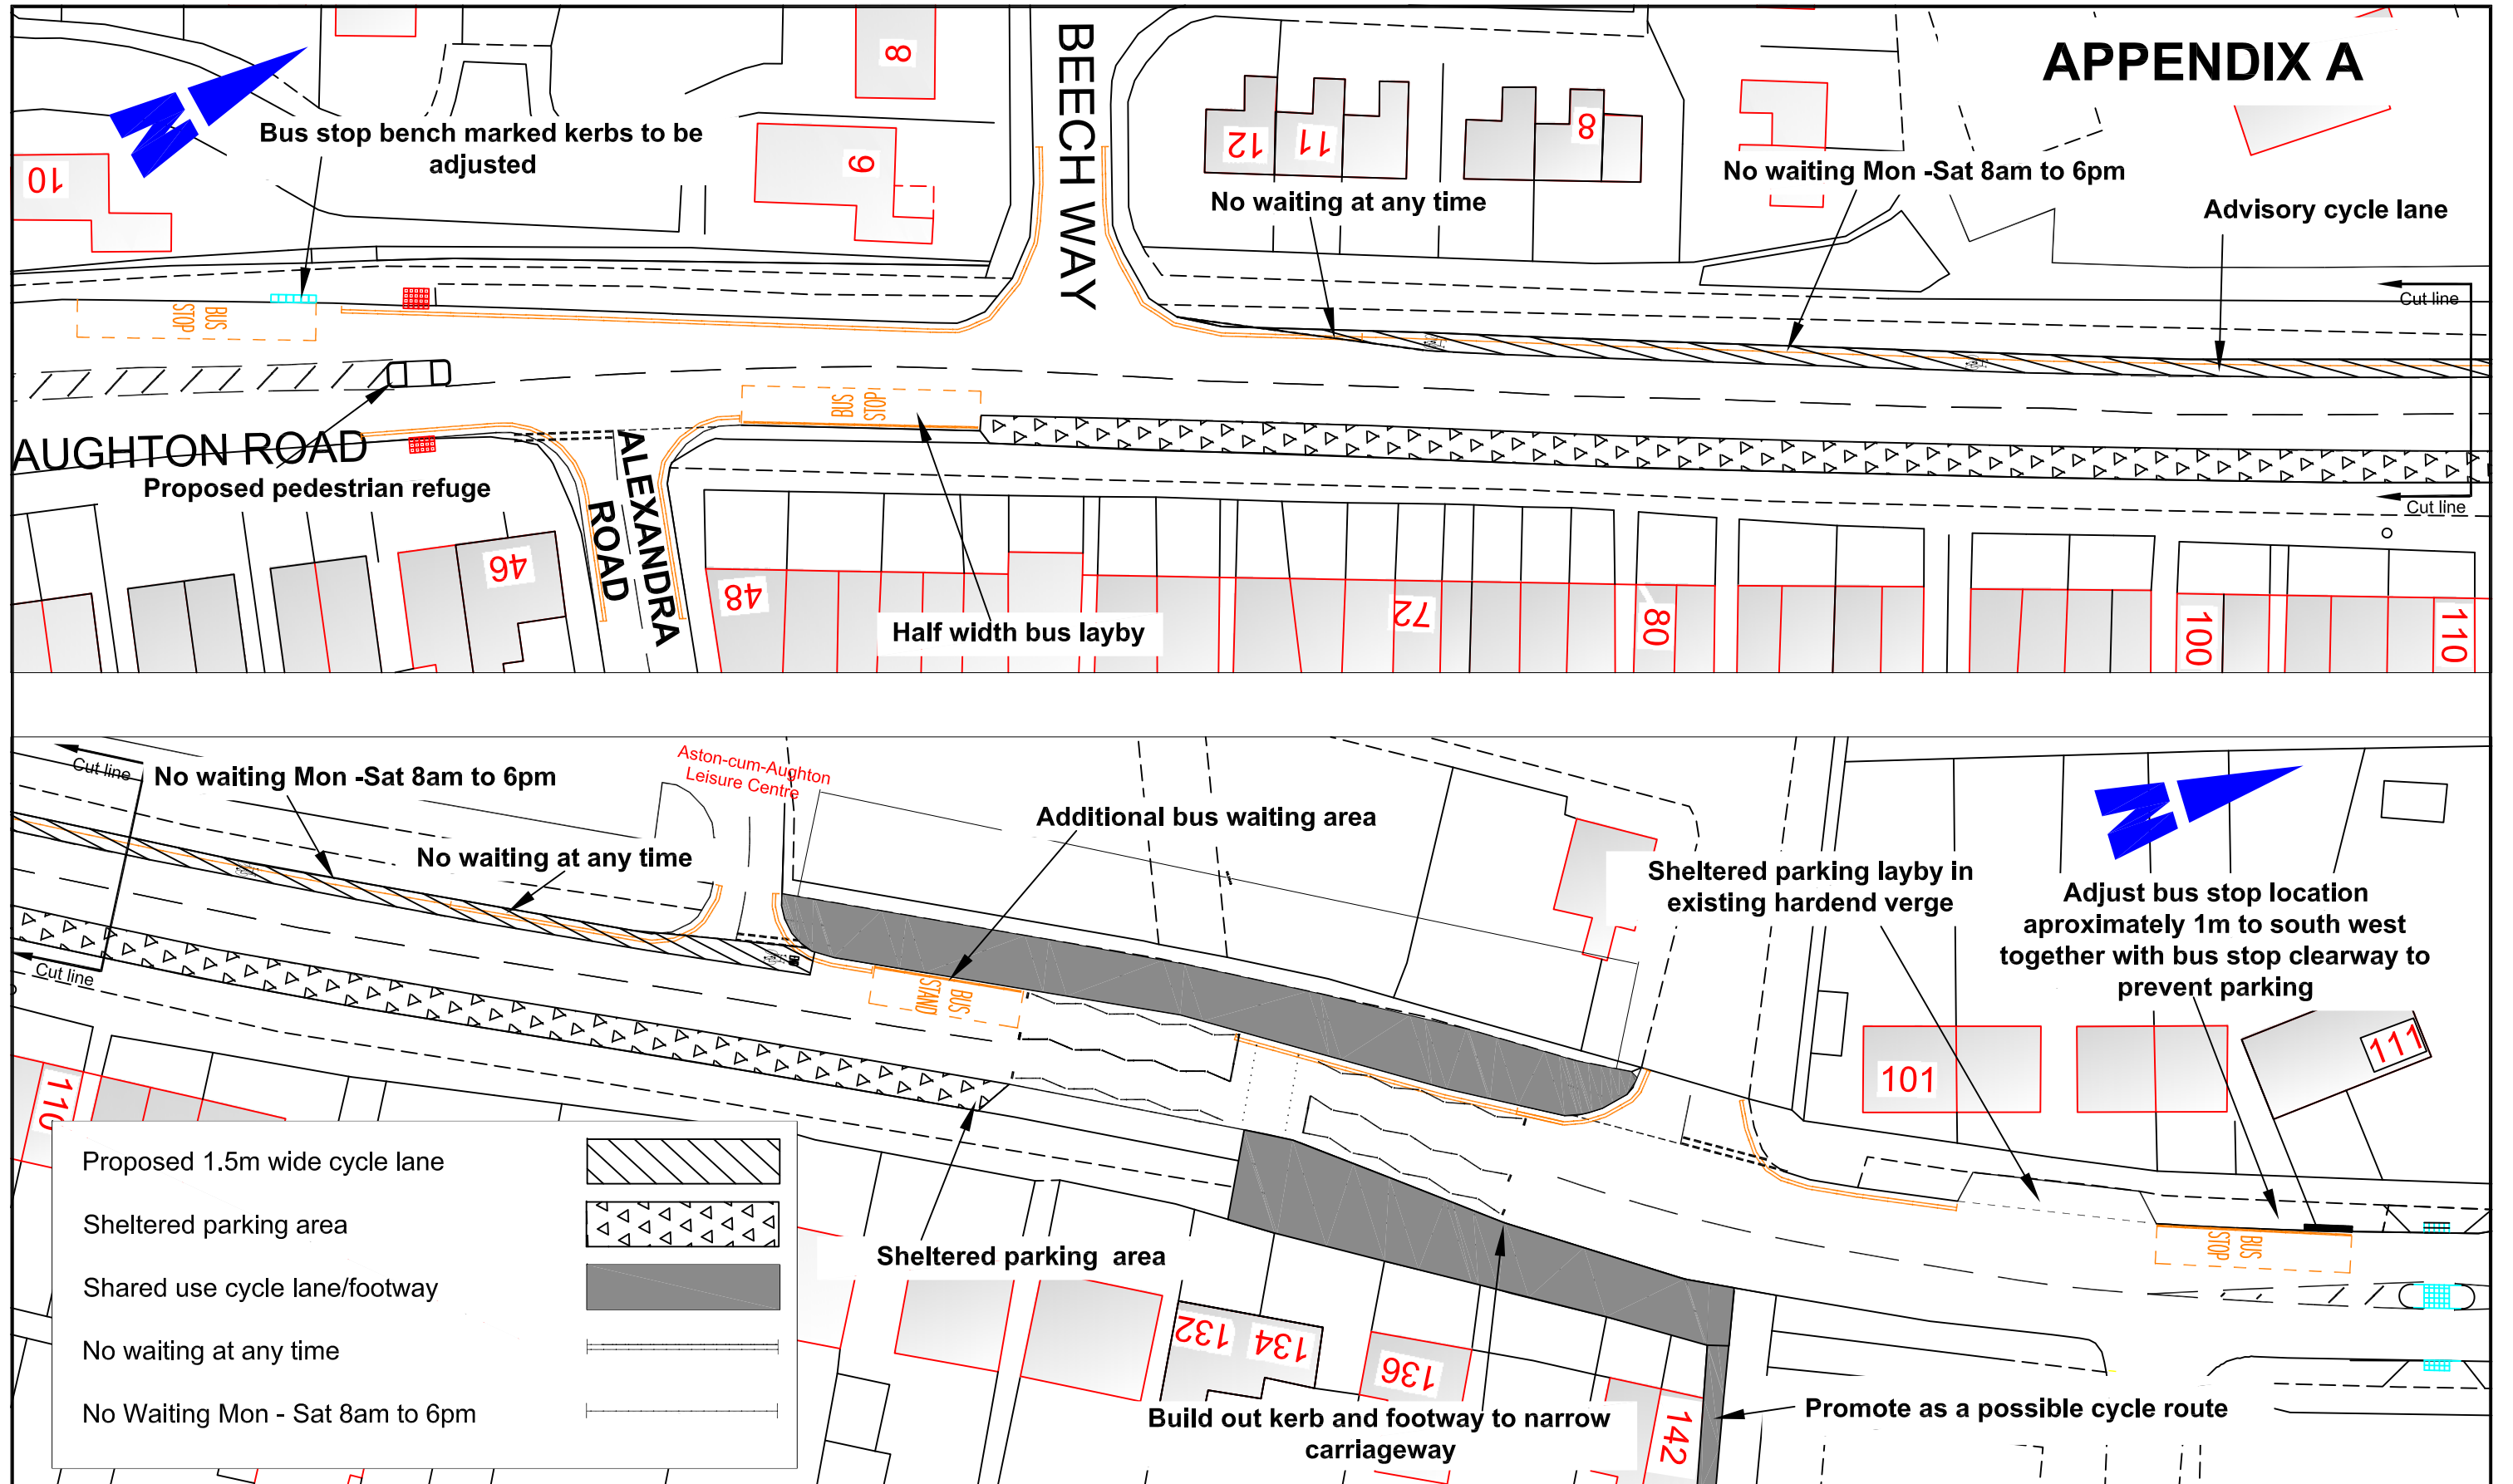

Proposed 1.5m wide cycle lane	
Sheltered parking area	
Shared use cycle lane/footway	
No waiting at any time	
No Waiting Mon - Sat 8am to 6pm	



Rotherham Metropolitan Borough Council
 Environment & Development Services
 Bailey House, Rawmarsh Road,
 Rotherham S60 1TD



Rev.	Description

Title Proposed road safety improvements, A618 Aughton Road, Aughton - revisions following consultations			
Dwg. No.	126/17/TT98	Rev.	
Drawn	S. Q.	Date	Dec 09
		Chd. by	
		Scales (if A3)	1:1000