







APPENDIX "E"

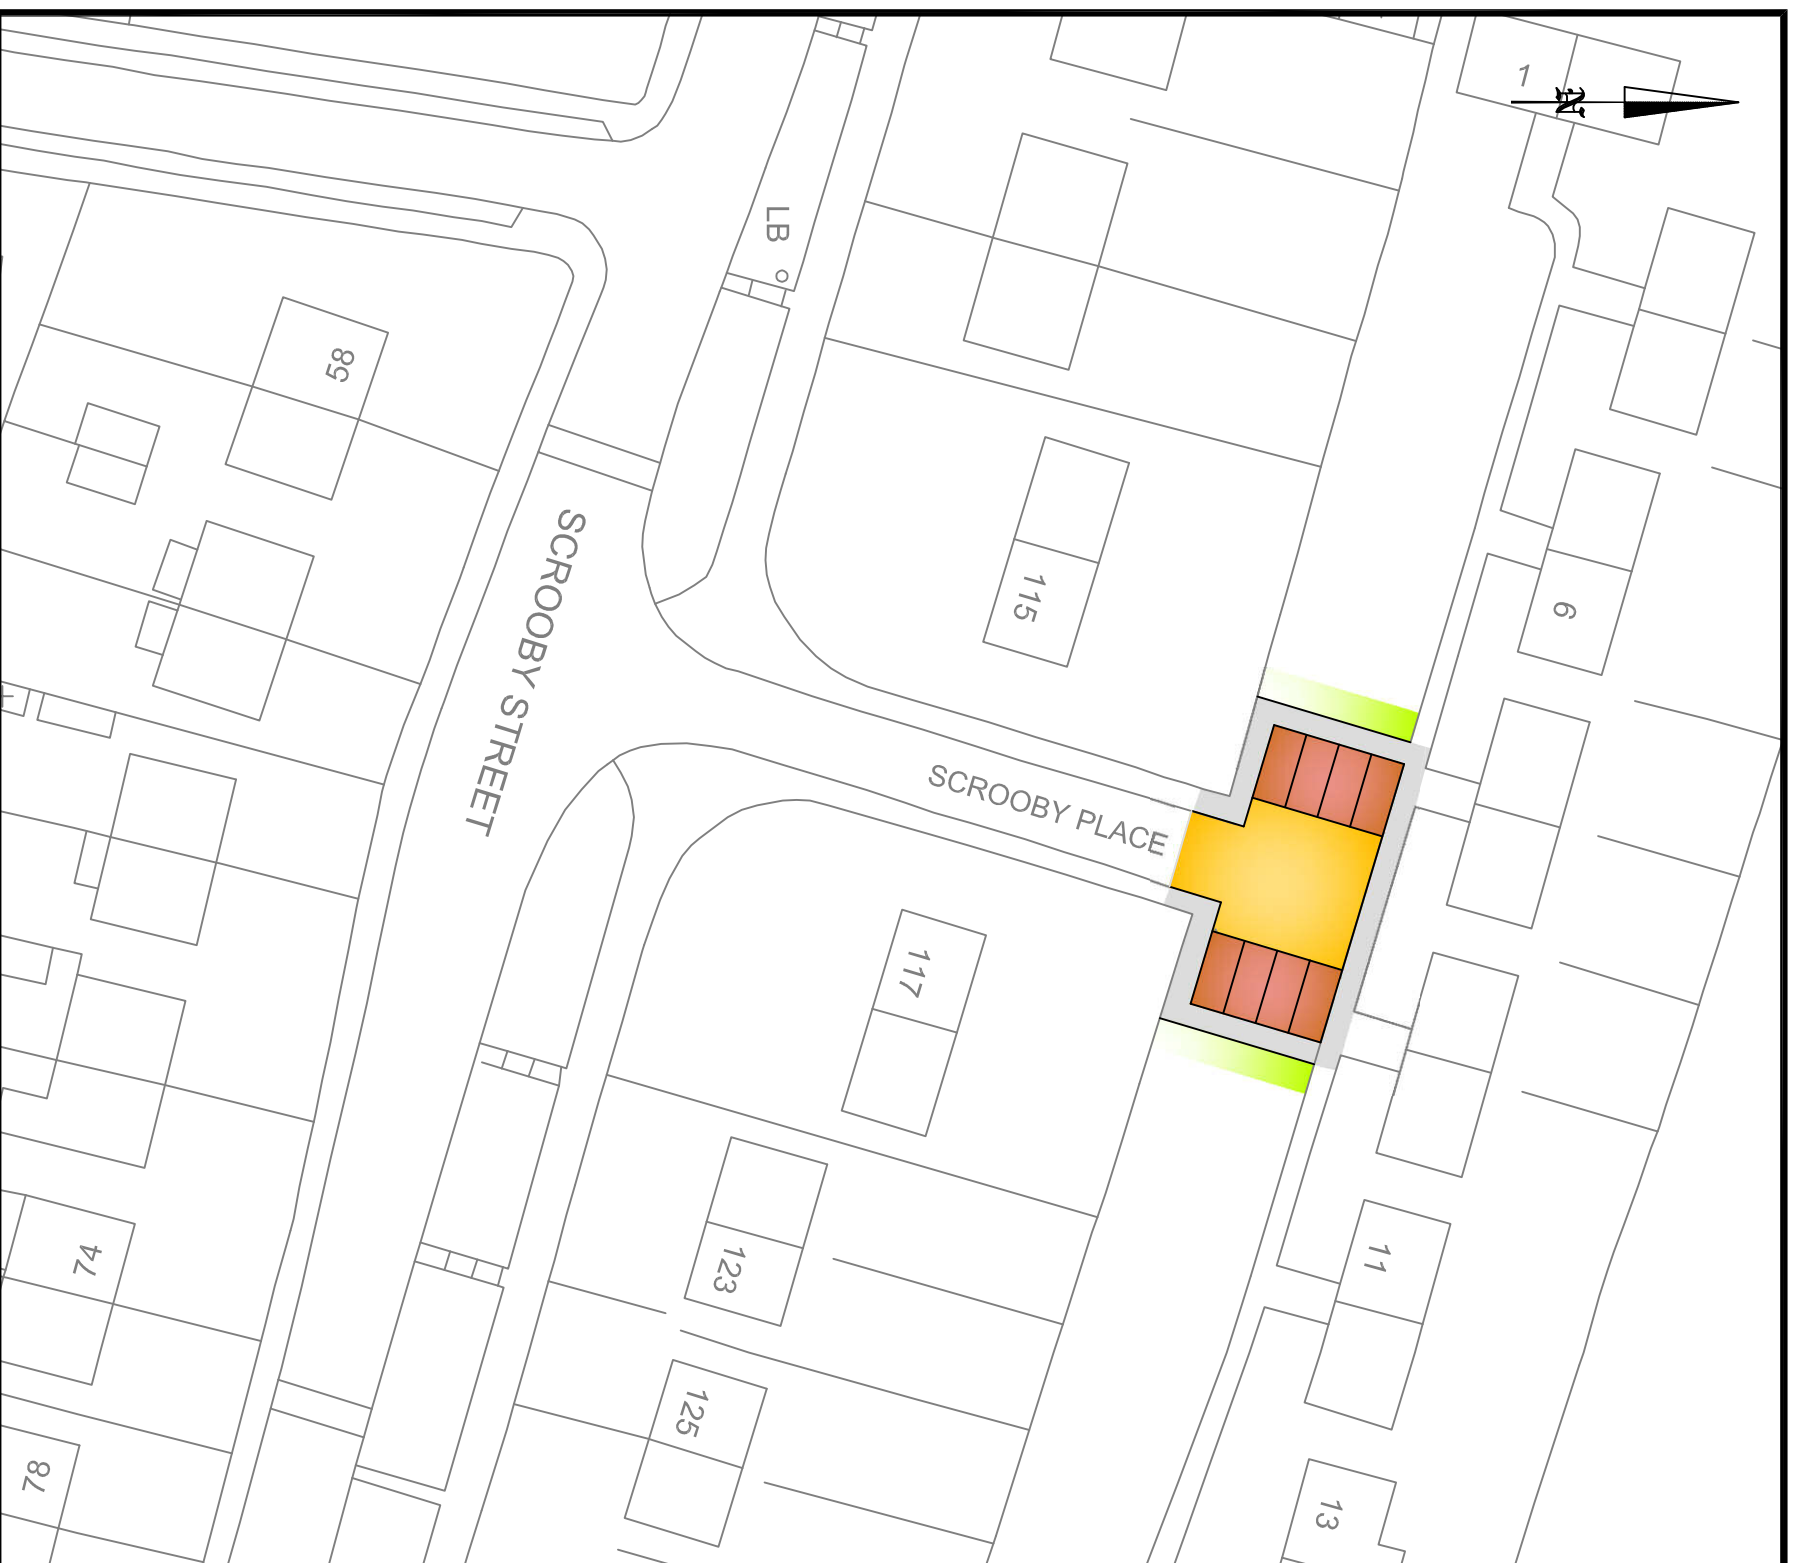

-  Proposed Tarmac Parking Bay
-  Existing Carriageway To Be Resurfaced
-  Existing Verged Area To Be Re-Soiled & Seeded As Required
-  New Footway Construction

Notes

1. All works are subject to planning approval.
2. Where required, vehicular dropped crossings will be provided.
3. All new vehicular crossings are subject to the location of utilities apparatus.
4. Adjustments to existing street lighting may be required.
5. 1no tree to be removed & replaced.

 <p>Rotherham Metropolitan Borough Council Environment & Development Services</p>		<p>Rotherham Metropolitan Borough Council Environment & Development Services Bailey House, Rawmarsh Road, Rotherham S60 1TD</p>		Client:	
<p>Strategic Director: Karl Battersby Bsc (Hons) MTR, MRPI</p>				Rev.	
Description		Title		Dwg. No.	
		Scrooby Place - Greasbrough Environmental Improvements Plan For DPM Approval		122/M162/Y2/17	
Drawn LSG		Date February 2010		Rev.	
				Scales (if A3) 1:500	
		Chd. by			