


KEY:

PROPOSED RESTRICTIONS

- PROPOSED NO LOADING MON-SAT 8AM-9:30AM AND 4PM-6PM

EXISTING RESTRICTIONS

- NO WAITING AT ANY TIME
- NO WAITING MON-SAT 8AM-6PM
- WAITING LIMITED TO 1 HOUR NO RETURN WITHIN 3 HOURS MON-SAT 8AM-6PM
- 24HR BUS STOP CLEARWAY
- DISABLED PERSONS PARKING PLACE ALLDAYS 24HRS

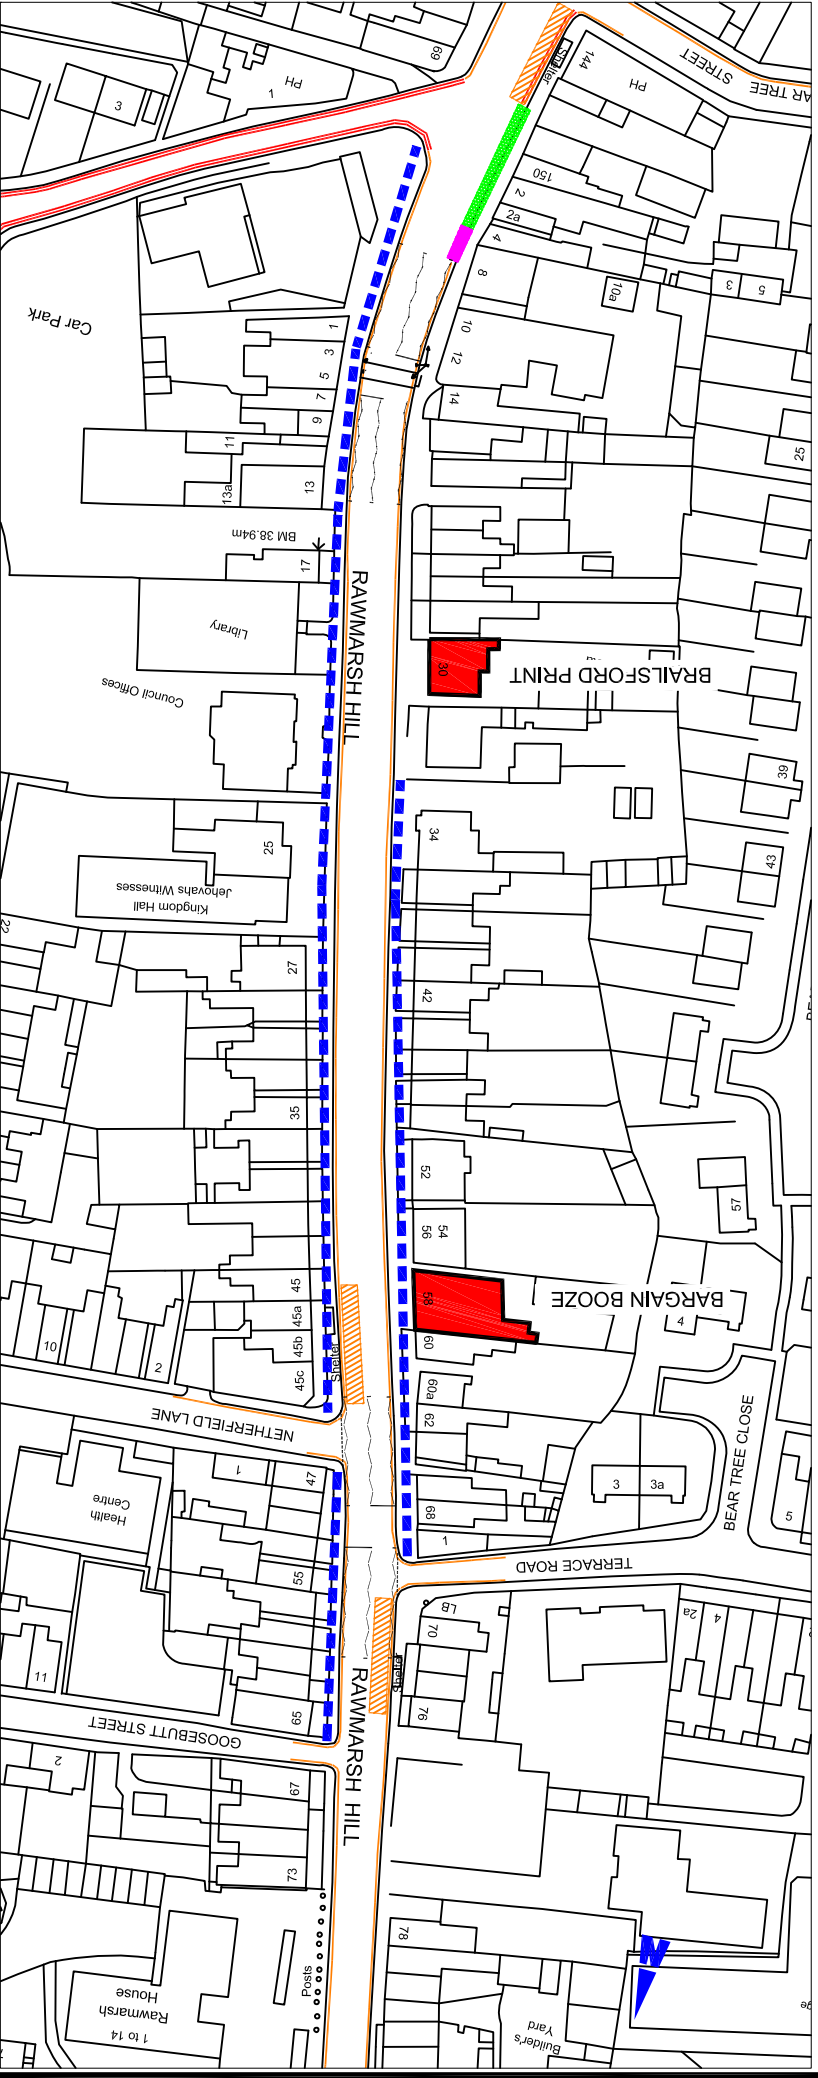

OS Maps © Crown Copyright. Rotherham MBC Licence No. 100019587

Rotherham Metropolitan Borough Council
Environment & Development Services

Strategic Director:
 Karl Bateman Bsc (Hons) MTP, MRTPI

Rotherham Metropolitan Borough Council
 Environment & Development Services
 Bailey House, Rawmarsh Road,
 Rotherham S60 1TD

Client: **MAKING SOUTH YORKSHIRE ROADS SAFER**

Title		PROPOSED PEAK PERIOD LOADING RESTRICTIONS - A633 RAWMARSH HILL [126/18/1349]	
Dwg. No.	126/18/TT486B	Scales	1:1250 (if A4)
Drawn	RB	Date	MAR 10
		Chd. by	ASB